


FOR ILLUSTRATIVE
PURPOSES ONLY.
NOT FOR CONSTRUCTION.




The Franklin

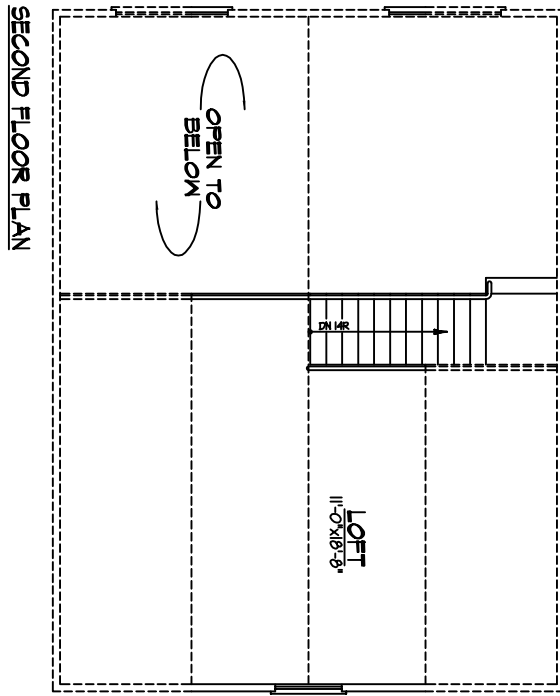

SQUARE FOOTAGE:


FIRST FLOOR.....	768
SECOND FLOOR.....	183
TOTAL LIVING SPACE.....	451
PORCH.....	168

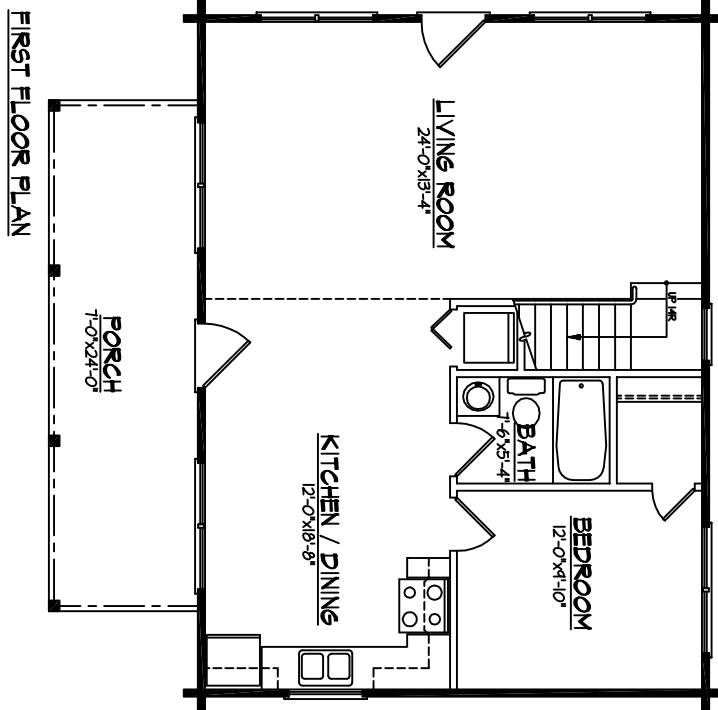


FOR ILLUSTRATIVE
PURPOSES ONLY.
NOT FOR CONSTRUCTION.



The Franklin

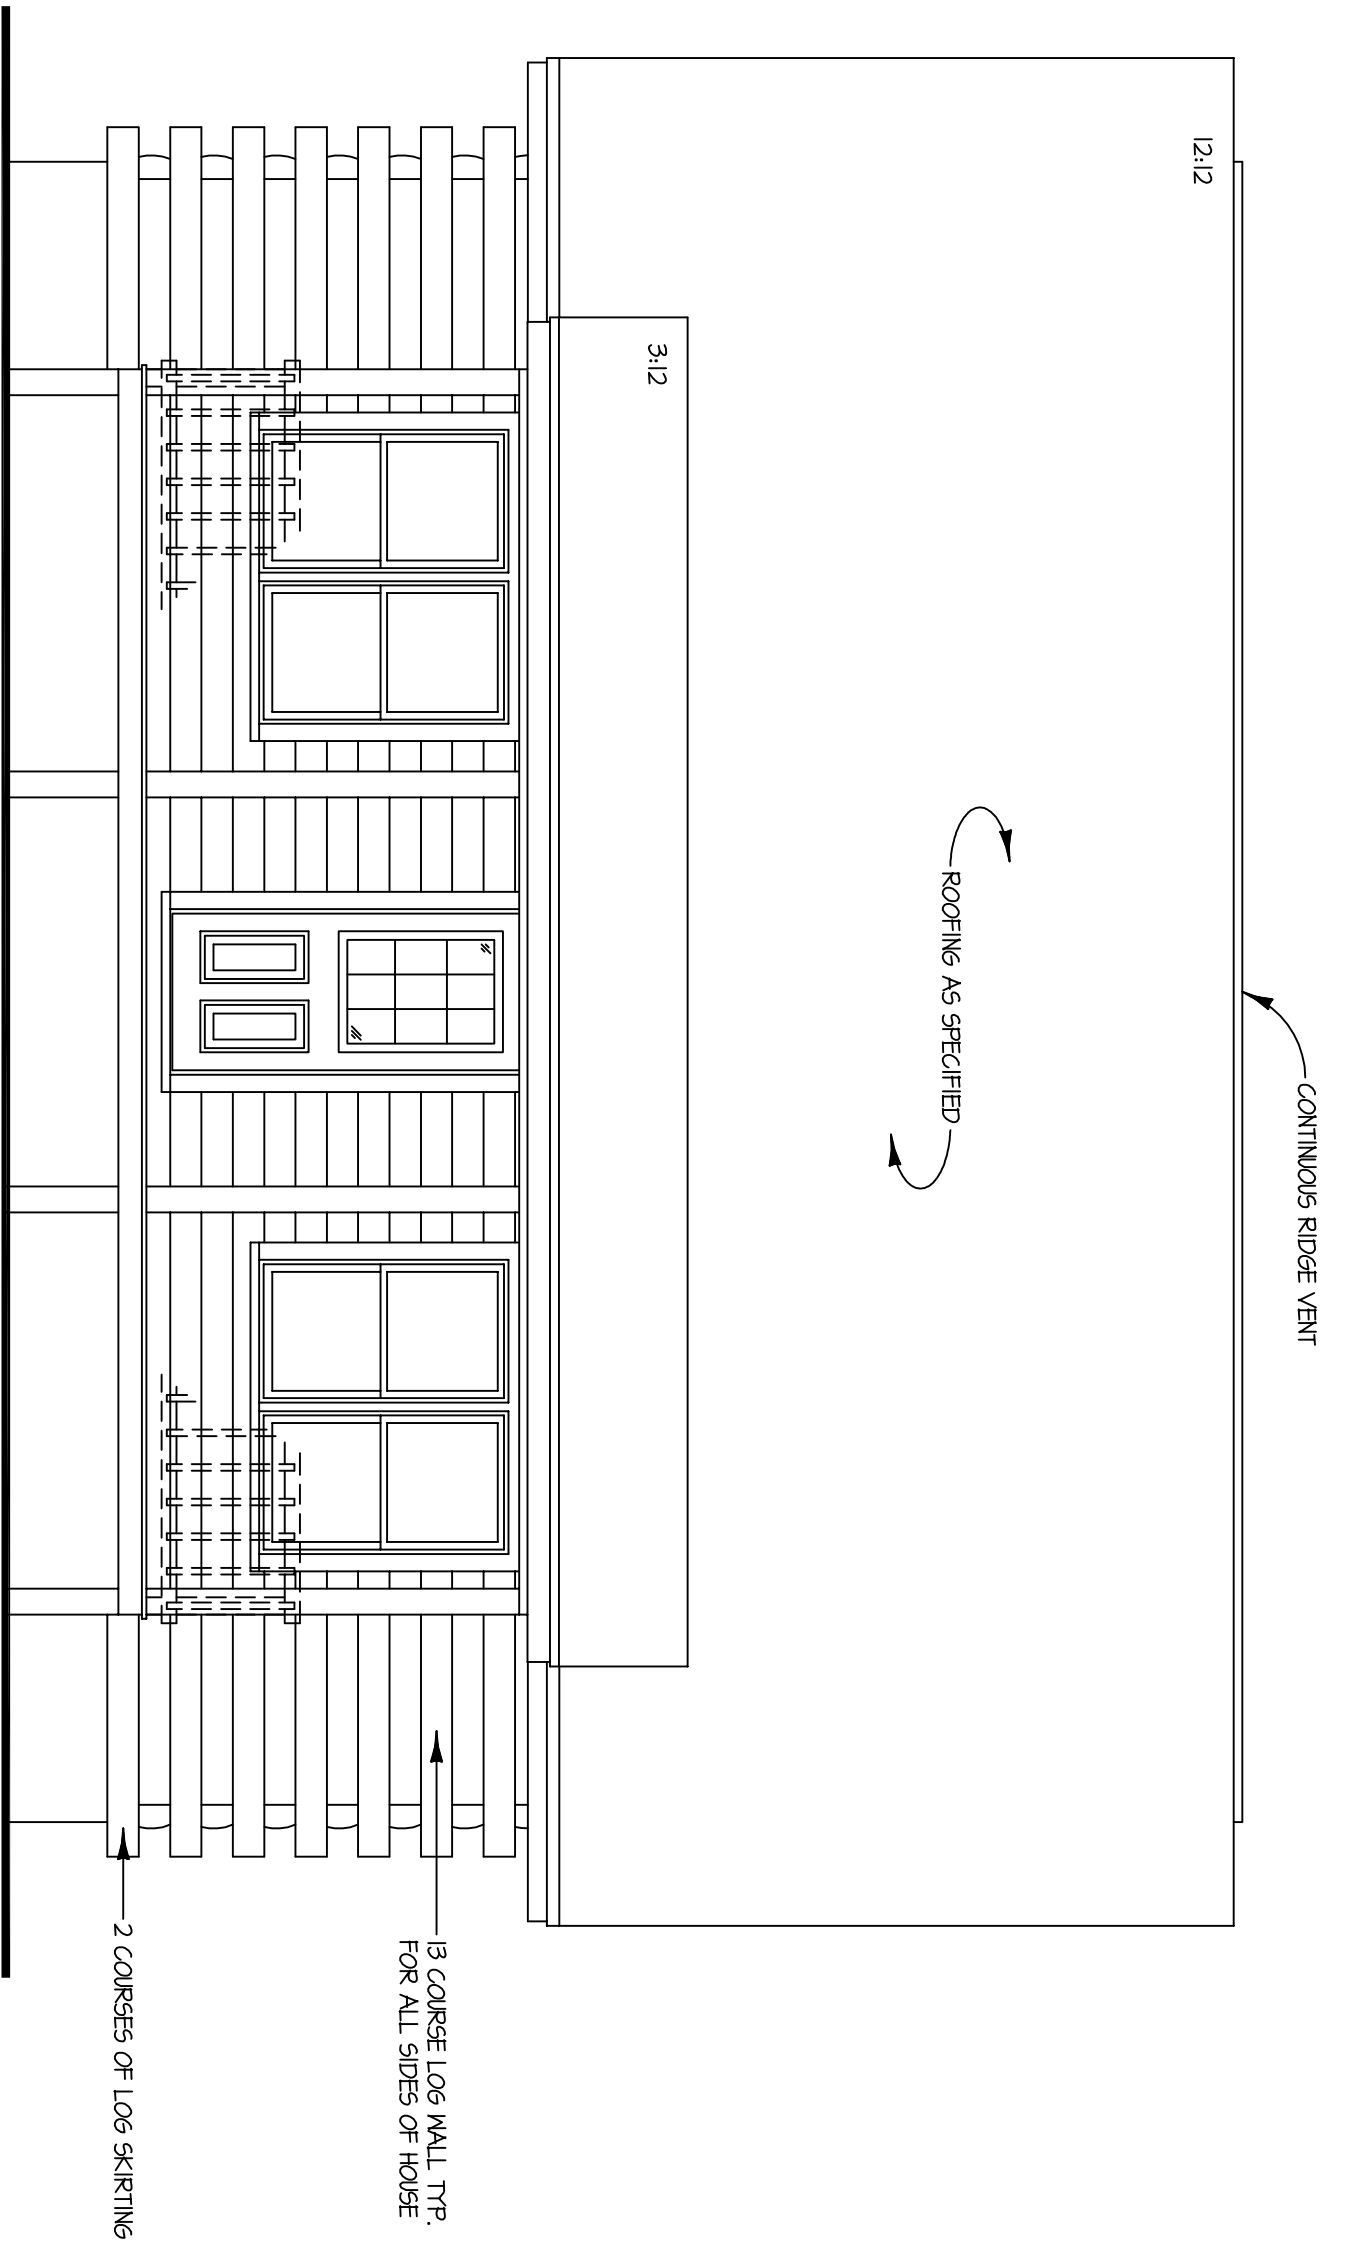

FRONT ELEVATION
SCALE: 1/4" = 1'-0"


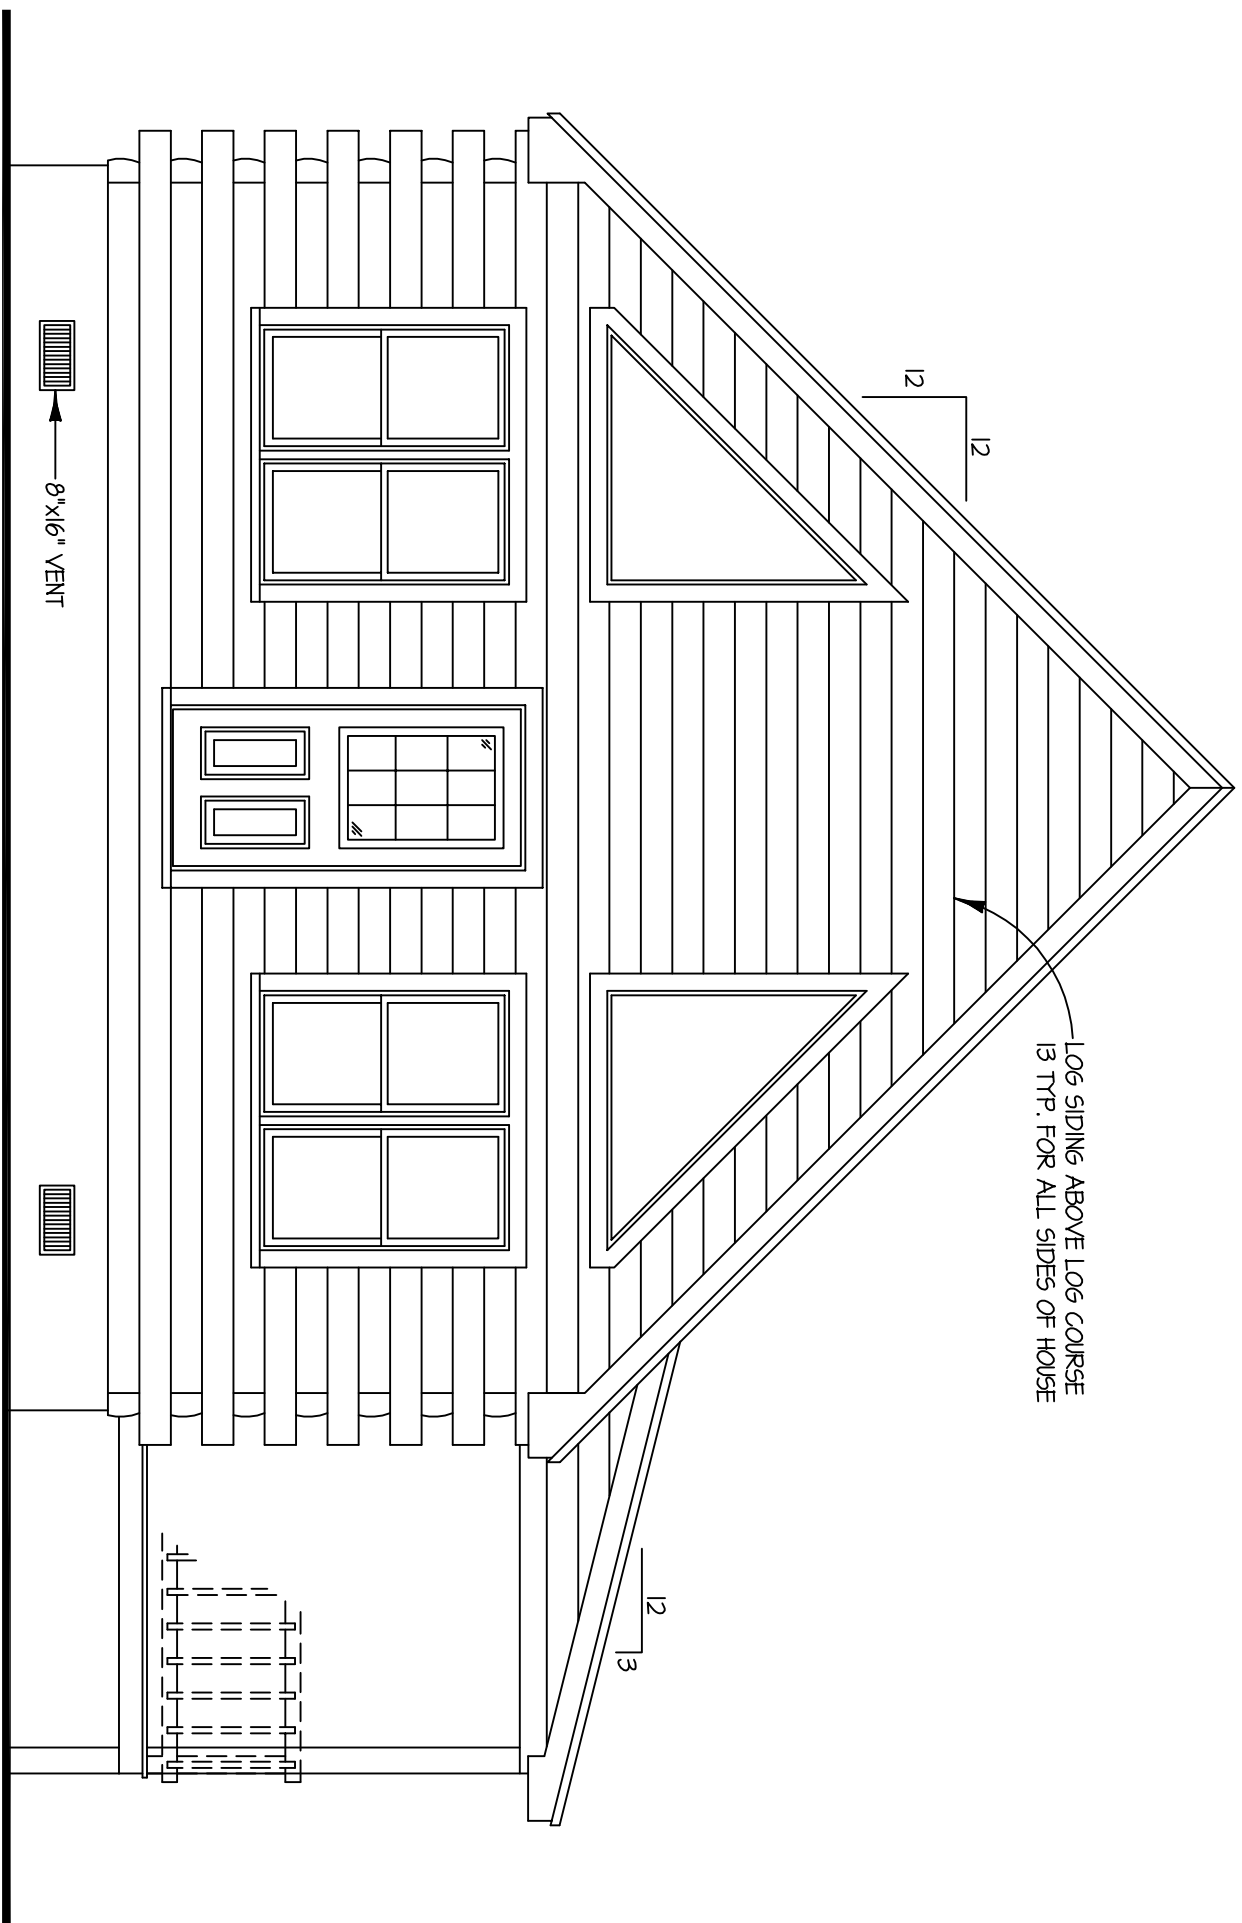


LEFT ELEVATION
SCALE: 1/4" = 1'-0"

FOR ILLUSTRATIVE
PURPOSES ONLY.
NOT FOR CONSTRUCTION.



The Franklin

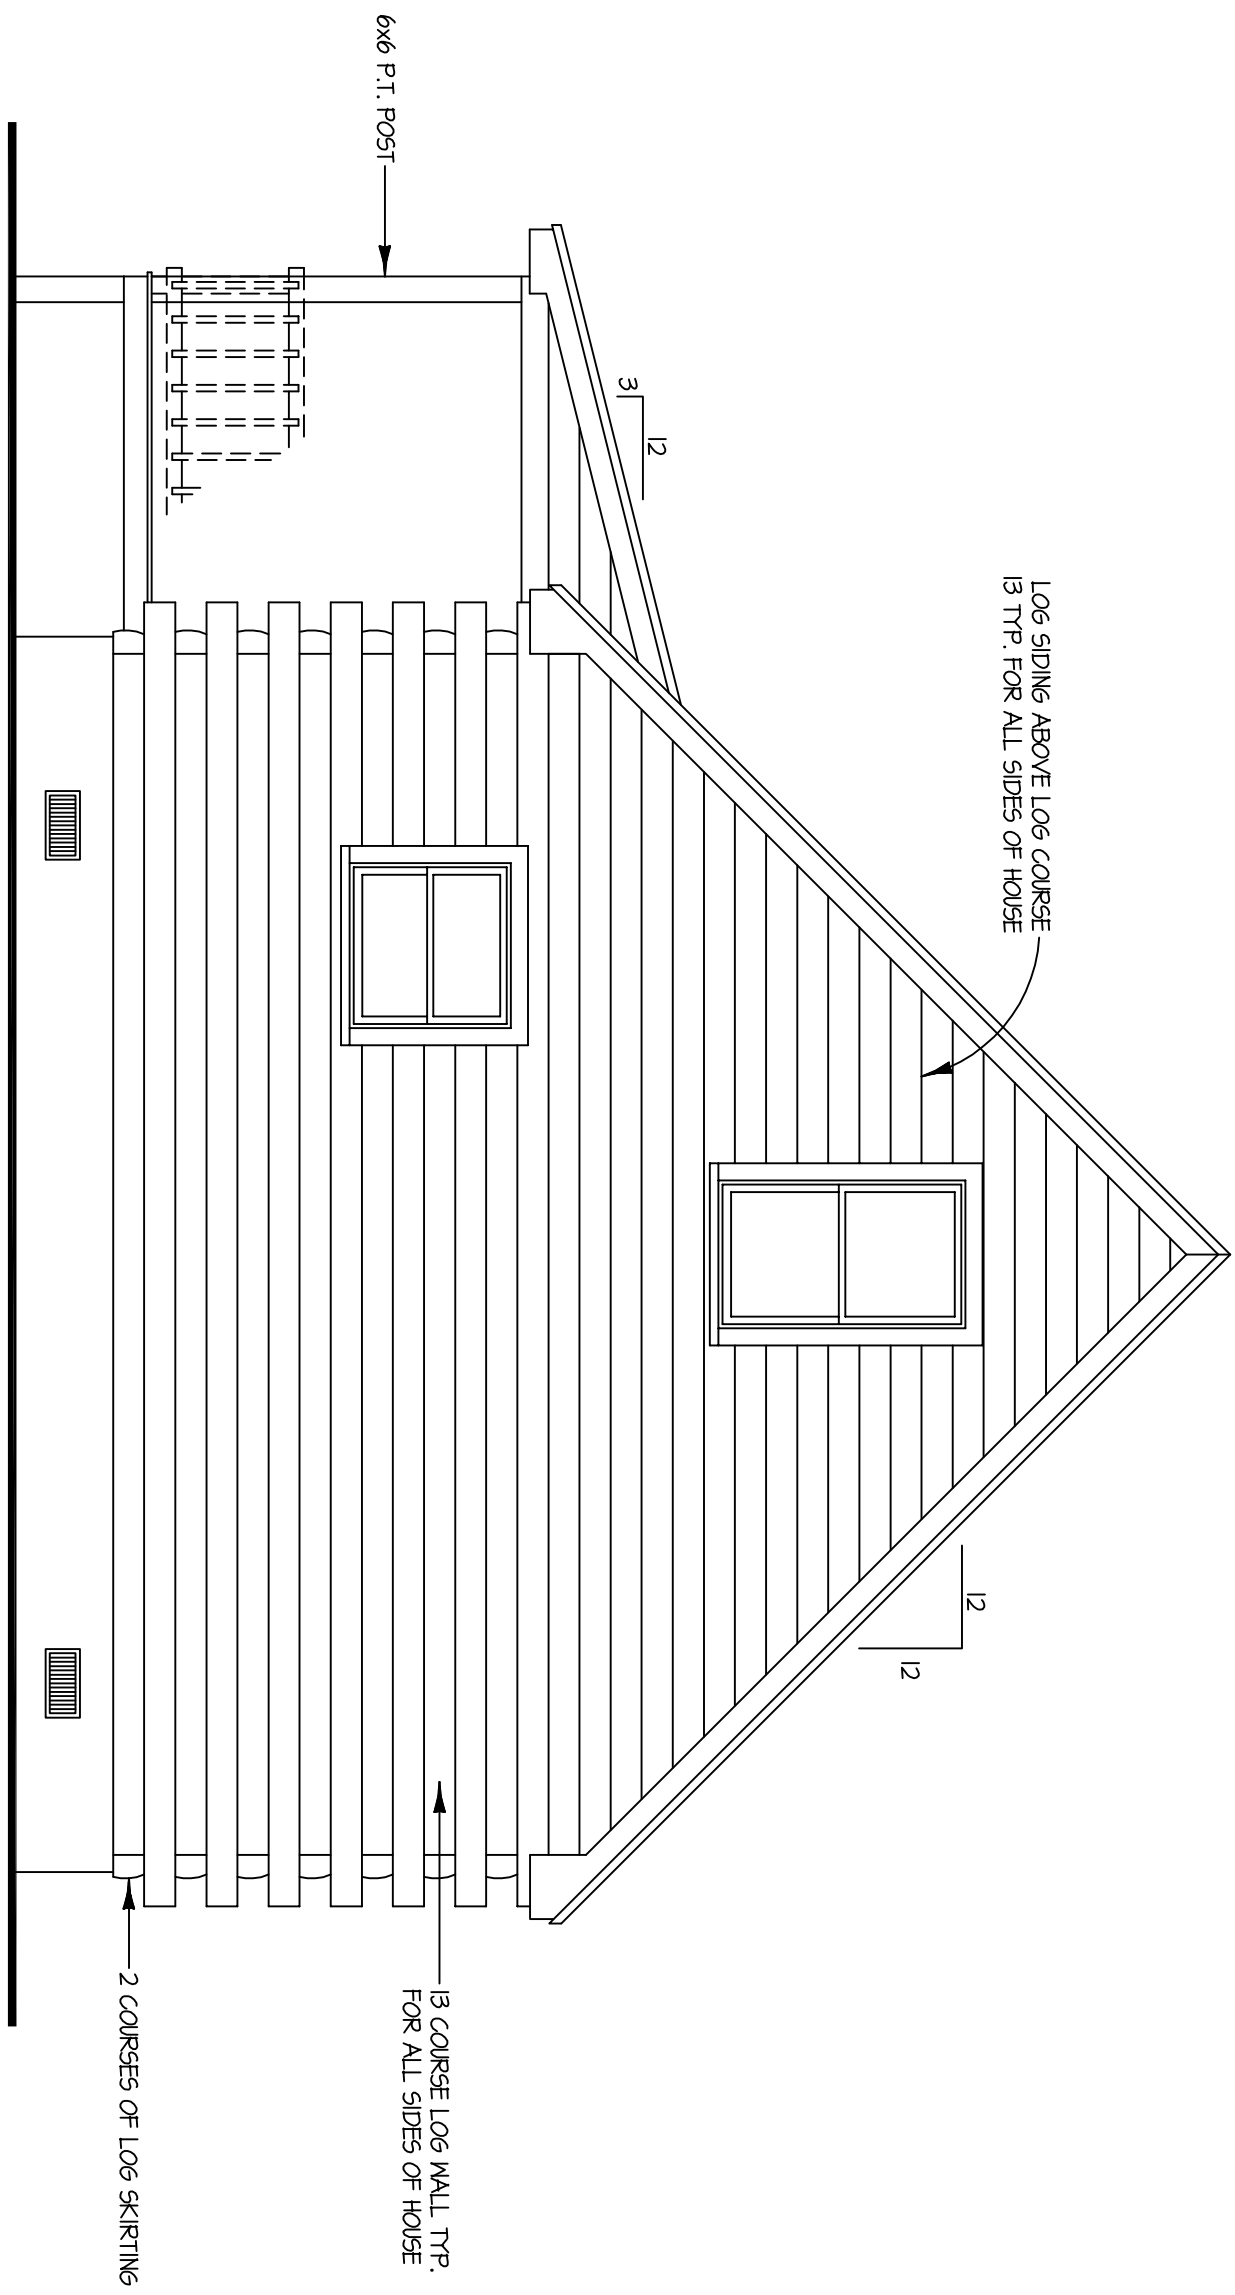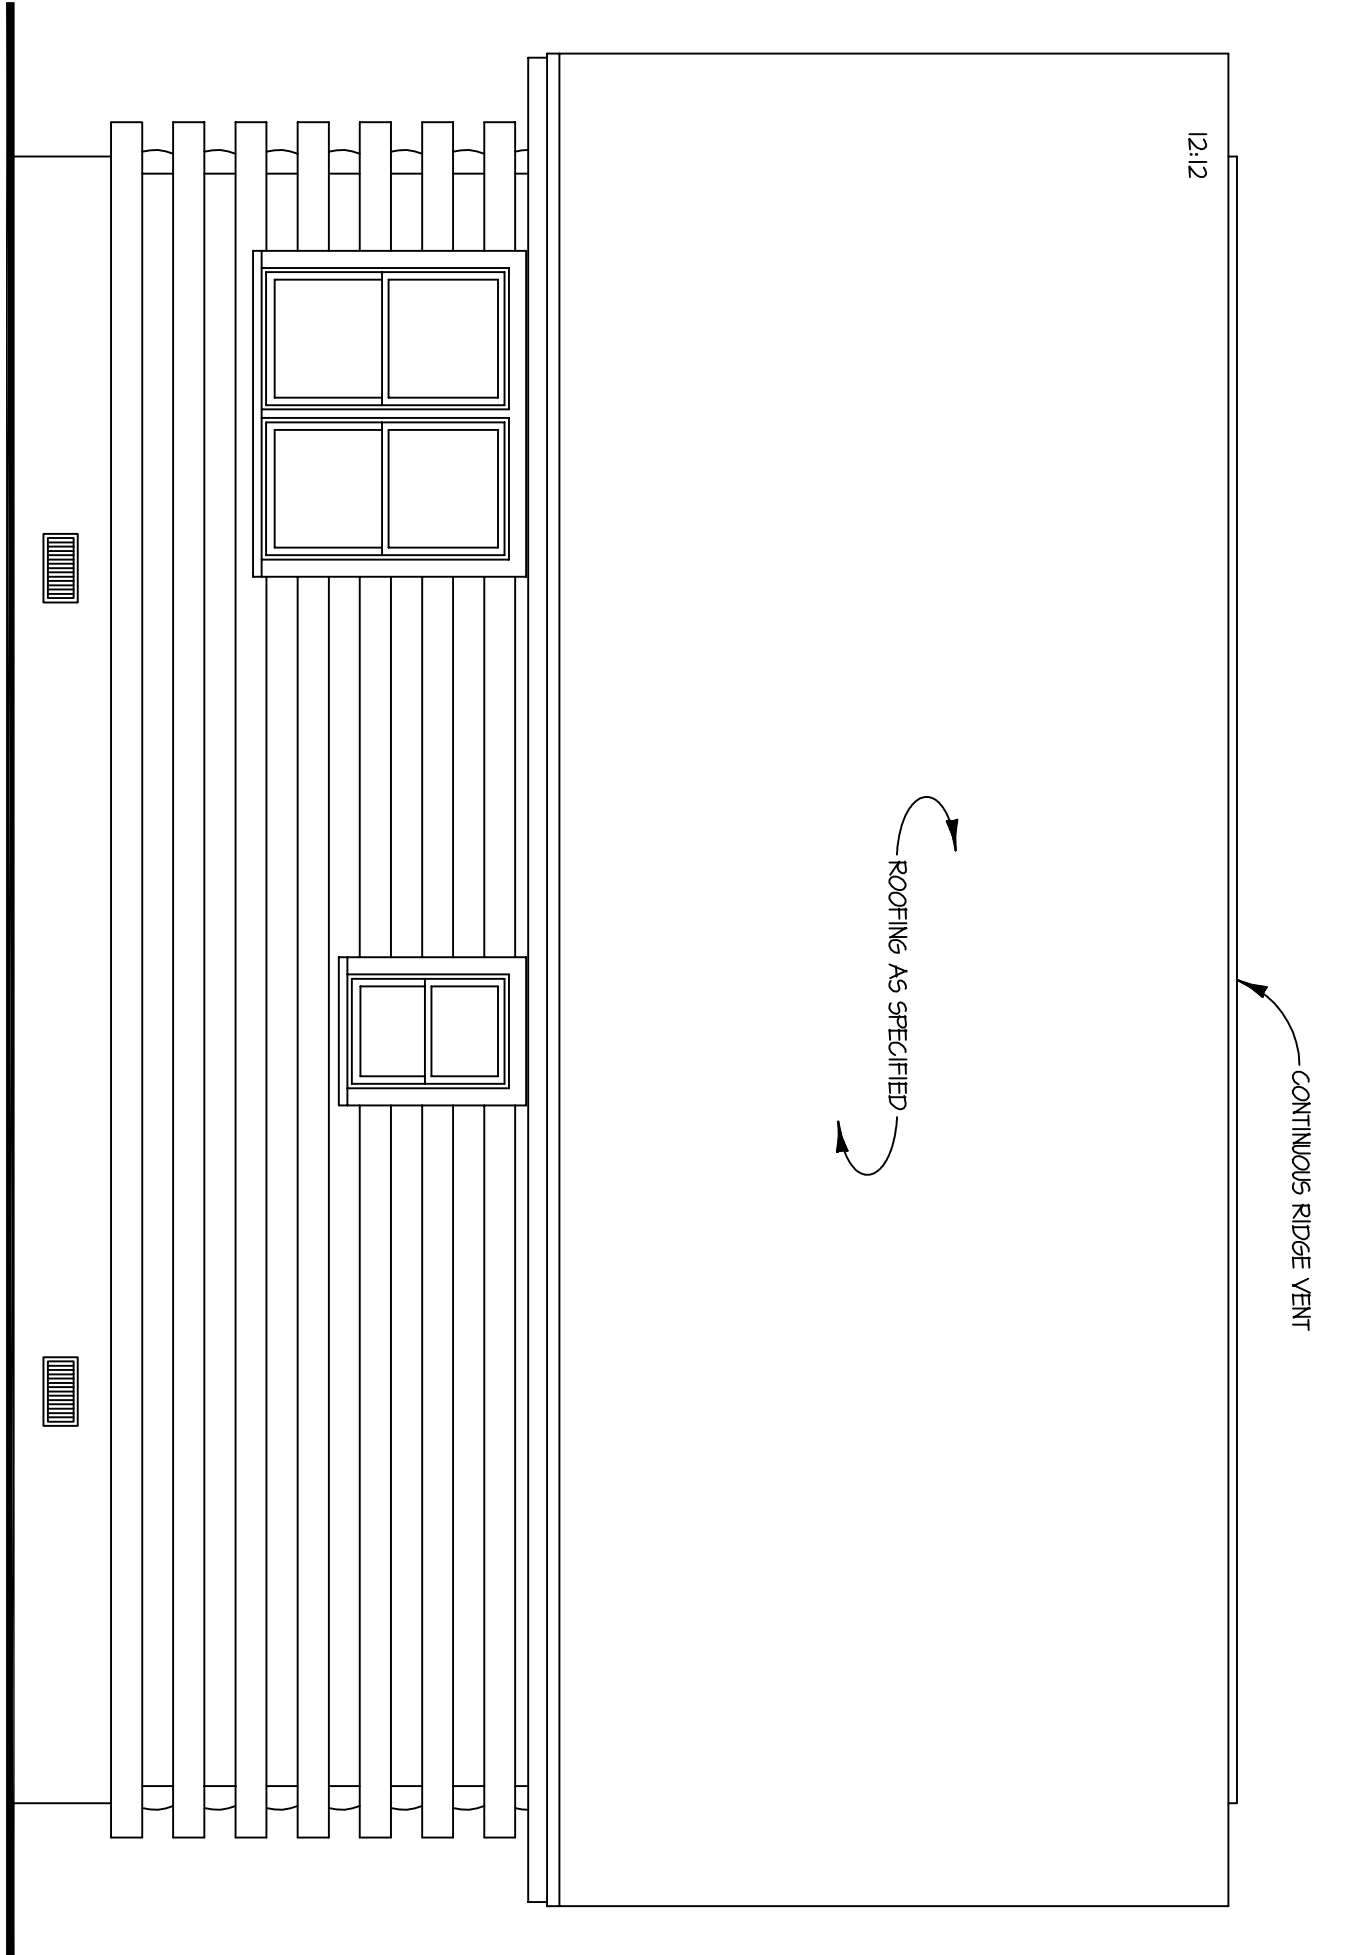

FOR ILLUSTRATIVE
PURPOSES ONLY.
NOT FOR CONSTRUCTION.



The Franklin