


FOR ILLUSTRATIVE
PURPOSES ONLY.
NOT FOR CONSTRUCTION.

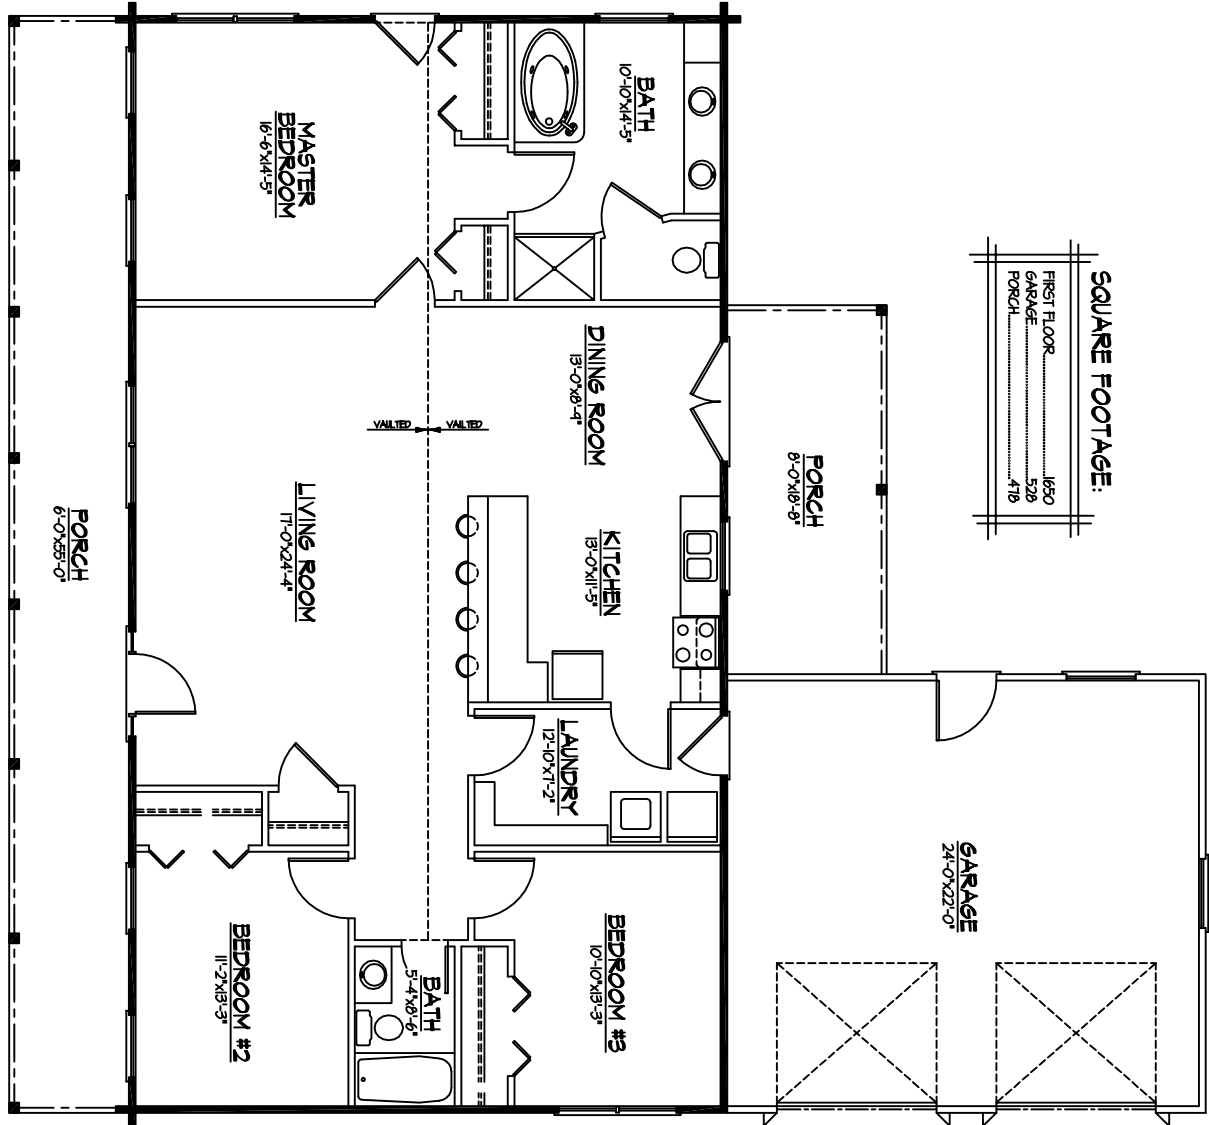

The Whitaker

FIRST FLOOR PLAN



SQUARE FOOTAGE:


FIRST FLOOR	1650
GARAGE	528
PORCH	478

55'-0"
54'-0"

FOR ILLUSTRATIVE
PURPOSES ONLY.
NOT FOR CONSTRUCTION.




The Whitaker

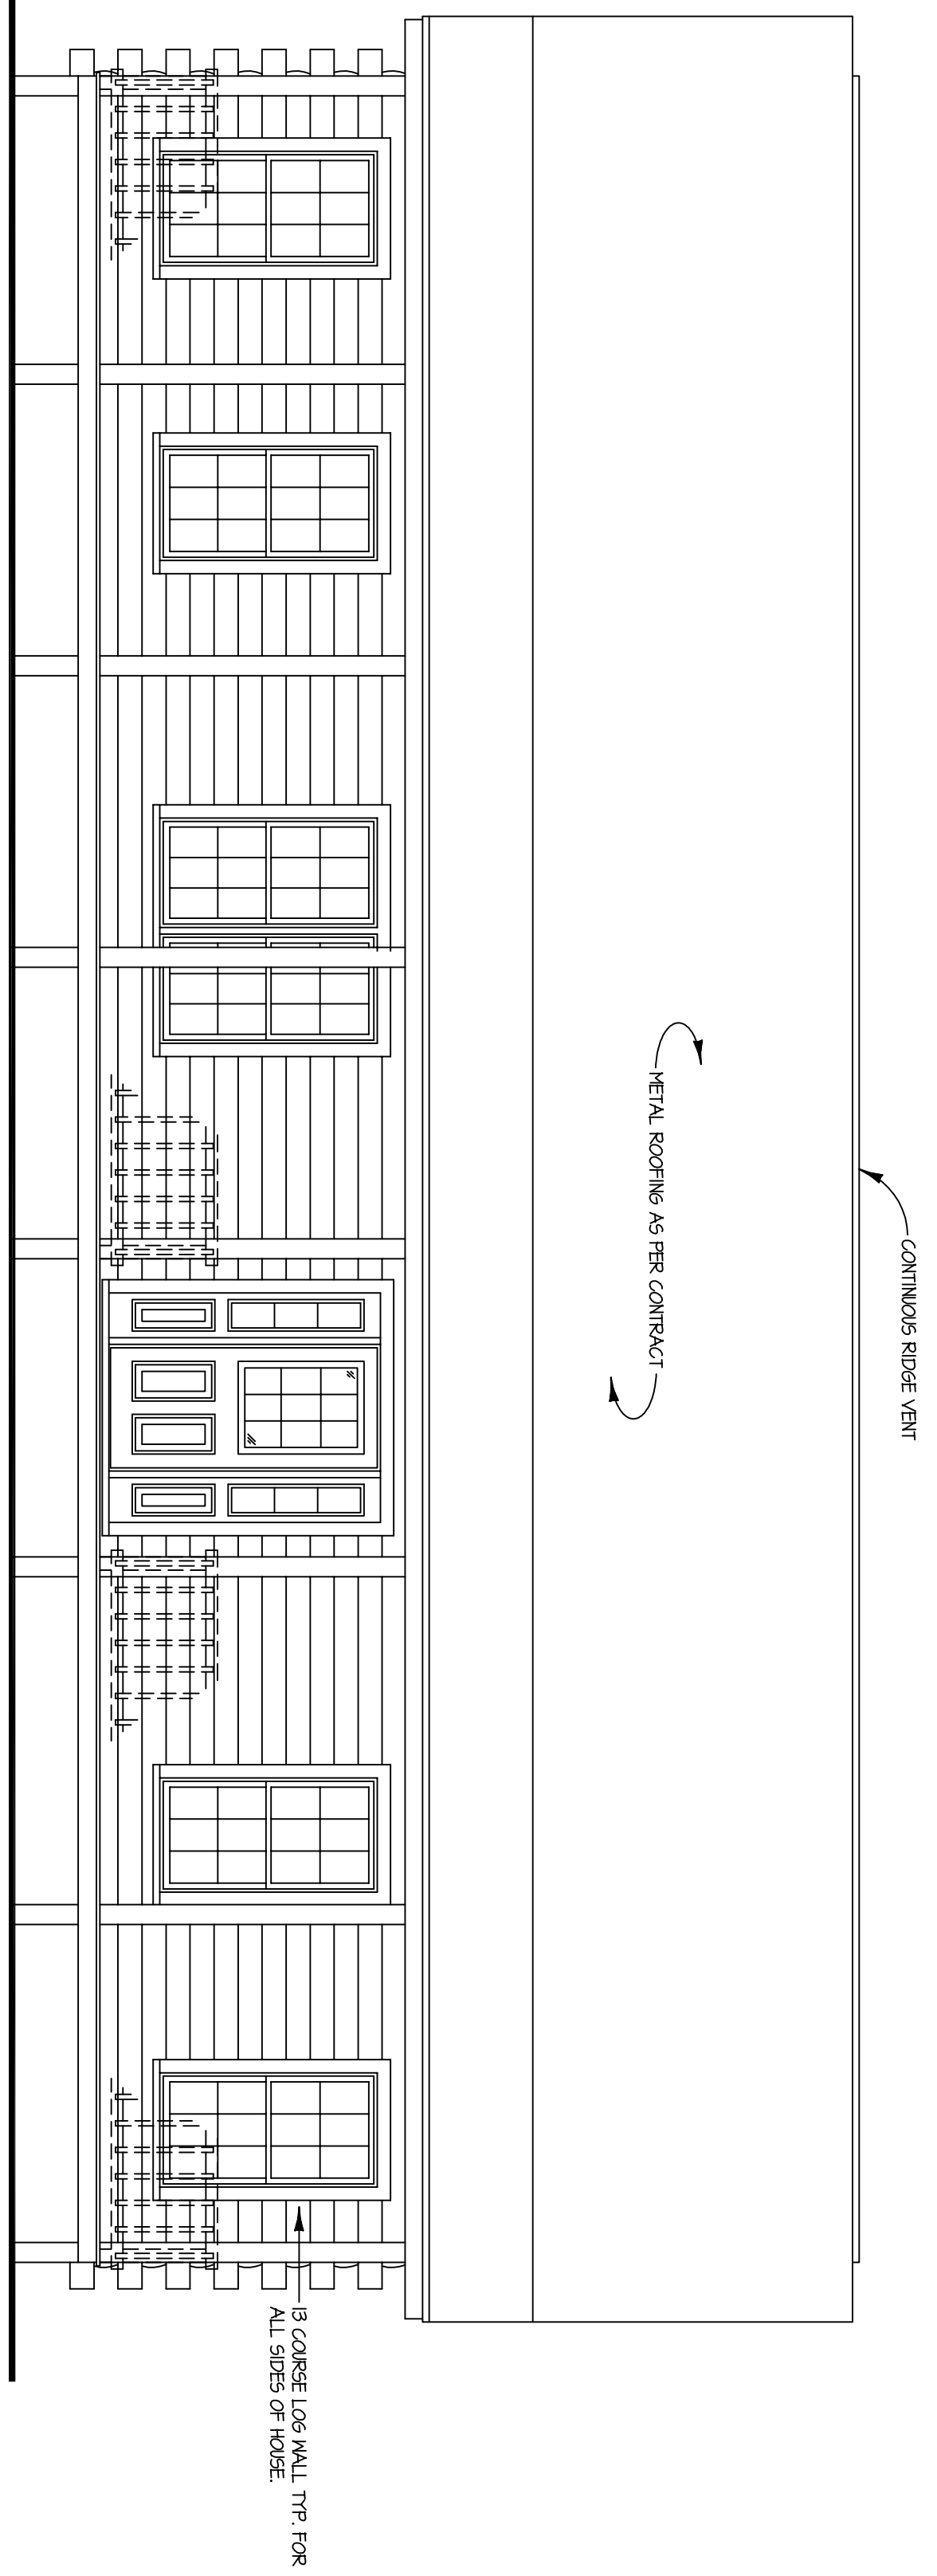

FRONT ELEVATION

SCALE: 1/4" = 1'-0"

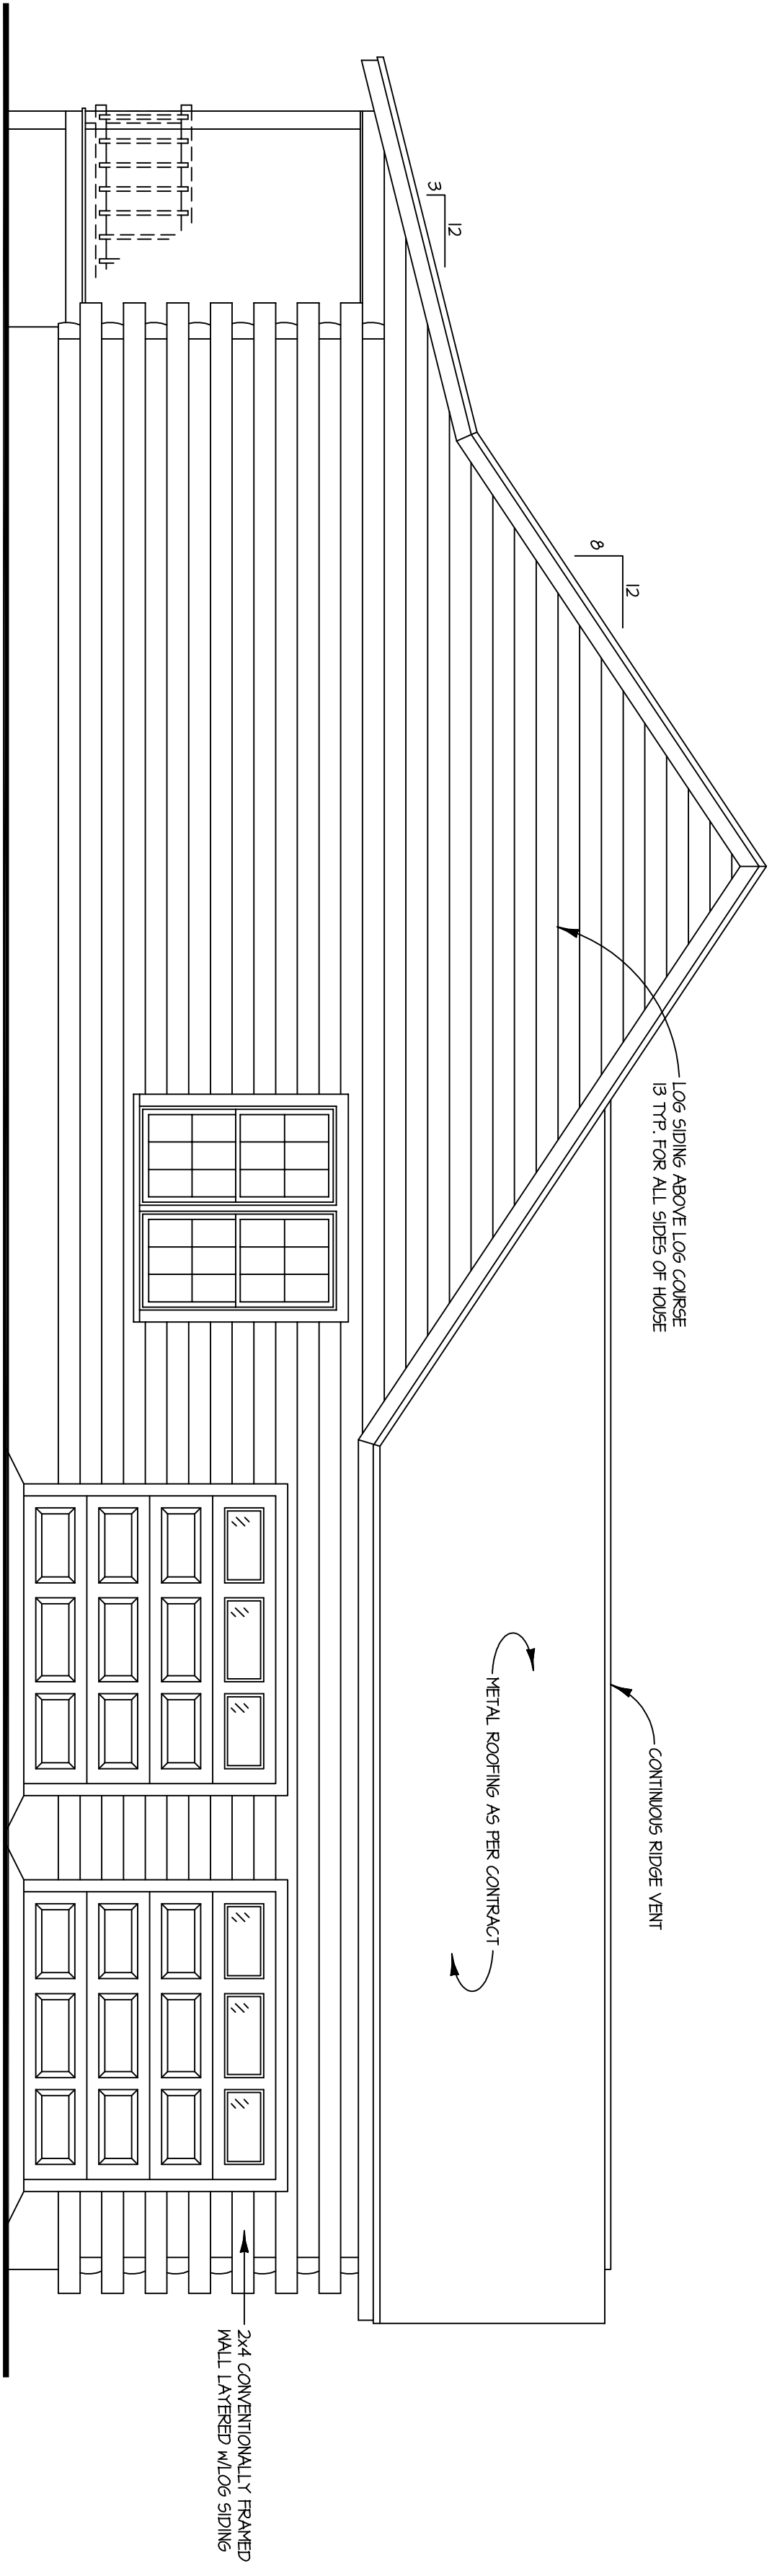


RIGHT ELEVATION

SCALE: 1/4" = 1'-0"

FOR ILLUSTRATIVE PURPOSES ONLY.
NOT FOR CONSTRUCTION.




The Whitaker

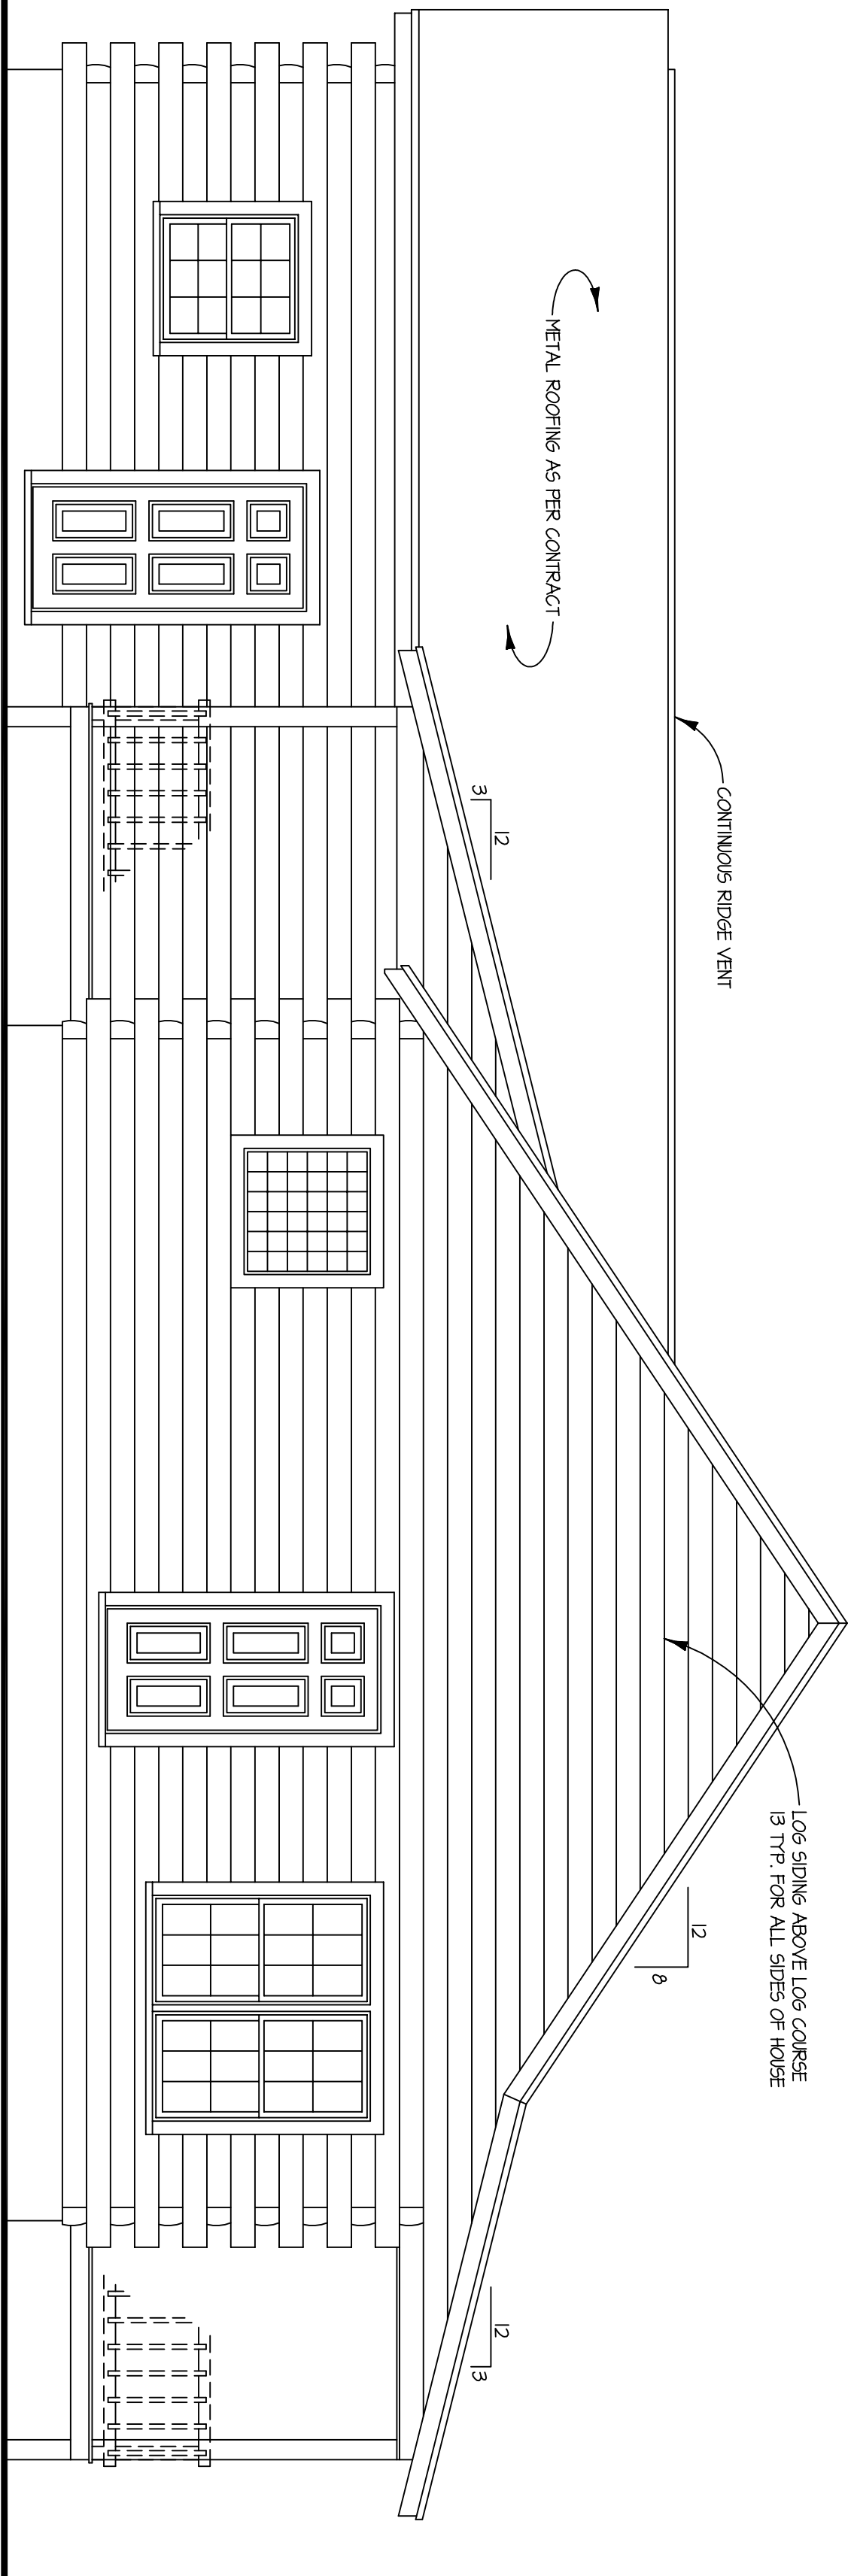

LEFT ELEVATION

SCALE: 1/4" = 1'-0"

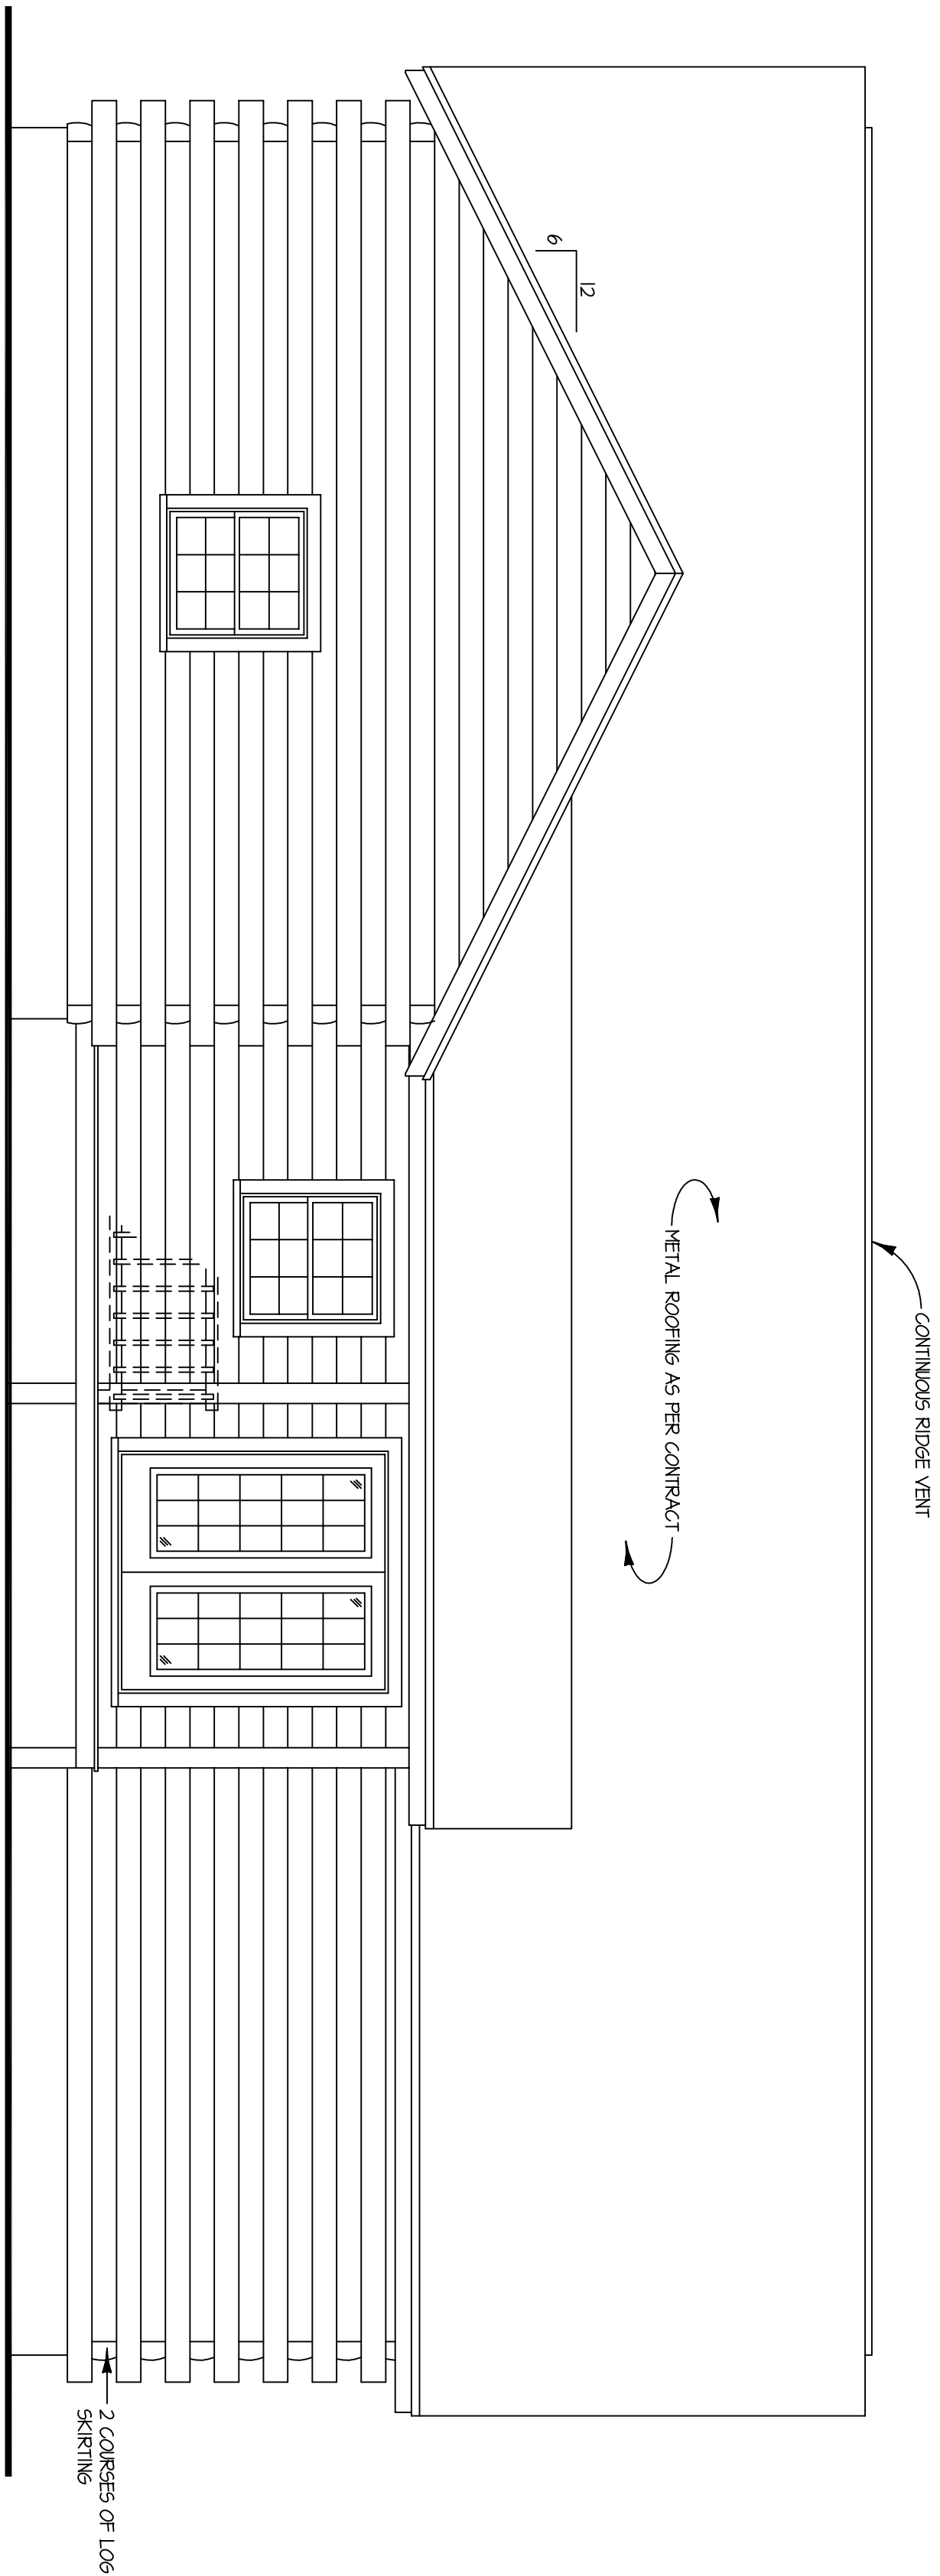

REAR ELEVATION

SCALE: 1/4" = 1'-0"

FOR ILLUSTRATIVE
PURPOSES ONLY.
NOT FOR CONSTRUCTION.



The Whitaker