


FOR ILLUSTRATIVE
PURPOSES ONLY.
NOT FOR CONSTRUCTION.

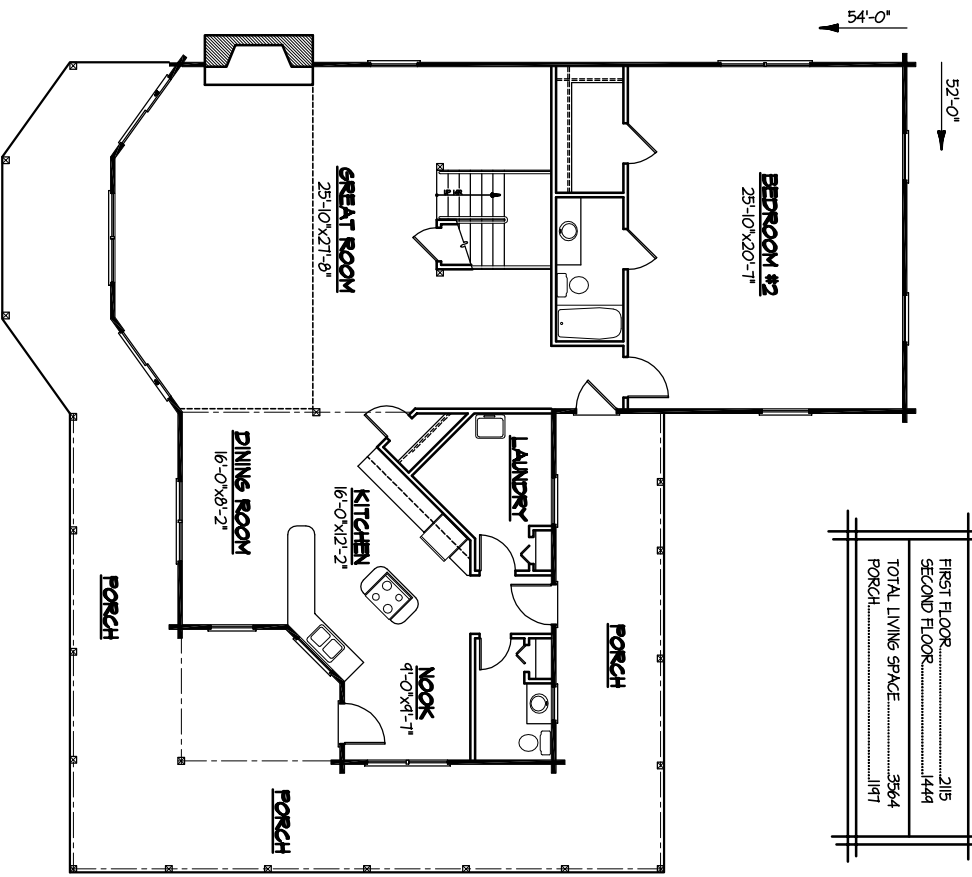

The Beacon


FIRST FLOOR PLAN



SQUARE FOOTAGE:

FIRST FLOOR.....	2115
SECOND FLOOR.....	1449
TOTAL LIVING SPACE.....	3564
PORCH.....	1197


SECOND FLOOR PLAN

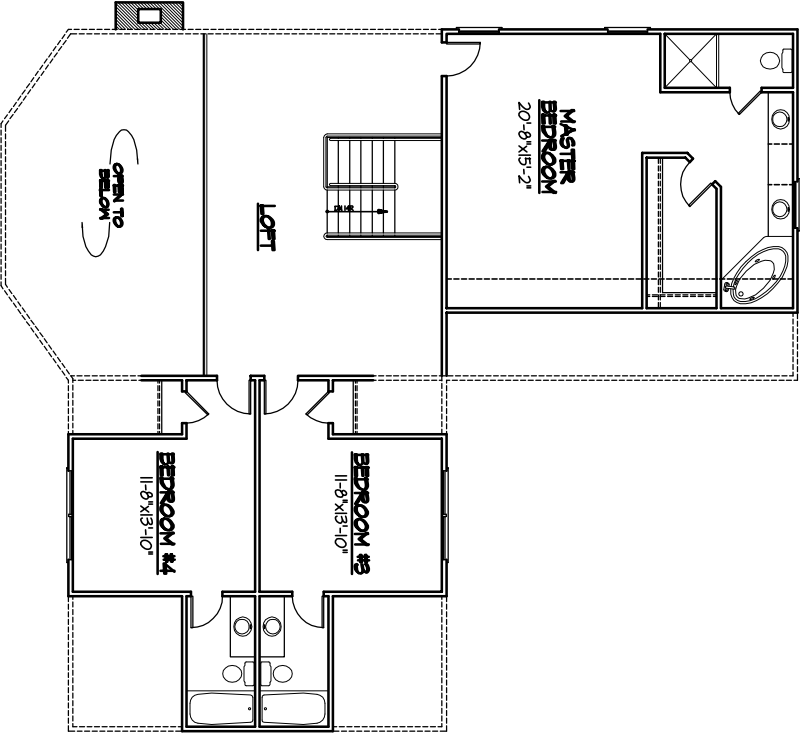


FOR ILLUSTRATIVE PURPOSES ONLY.
NOT FOR CONSTRUCTION.



The Beacon

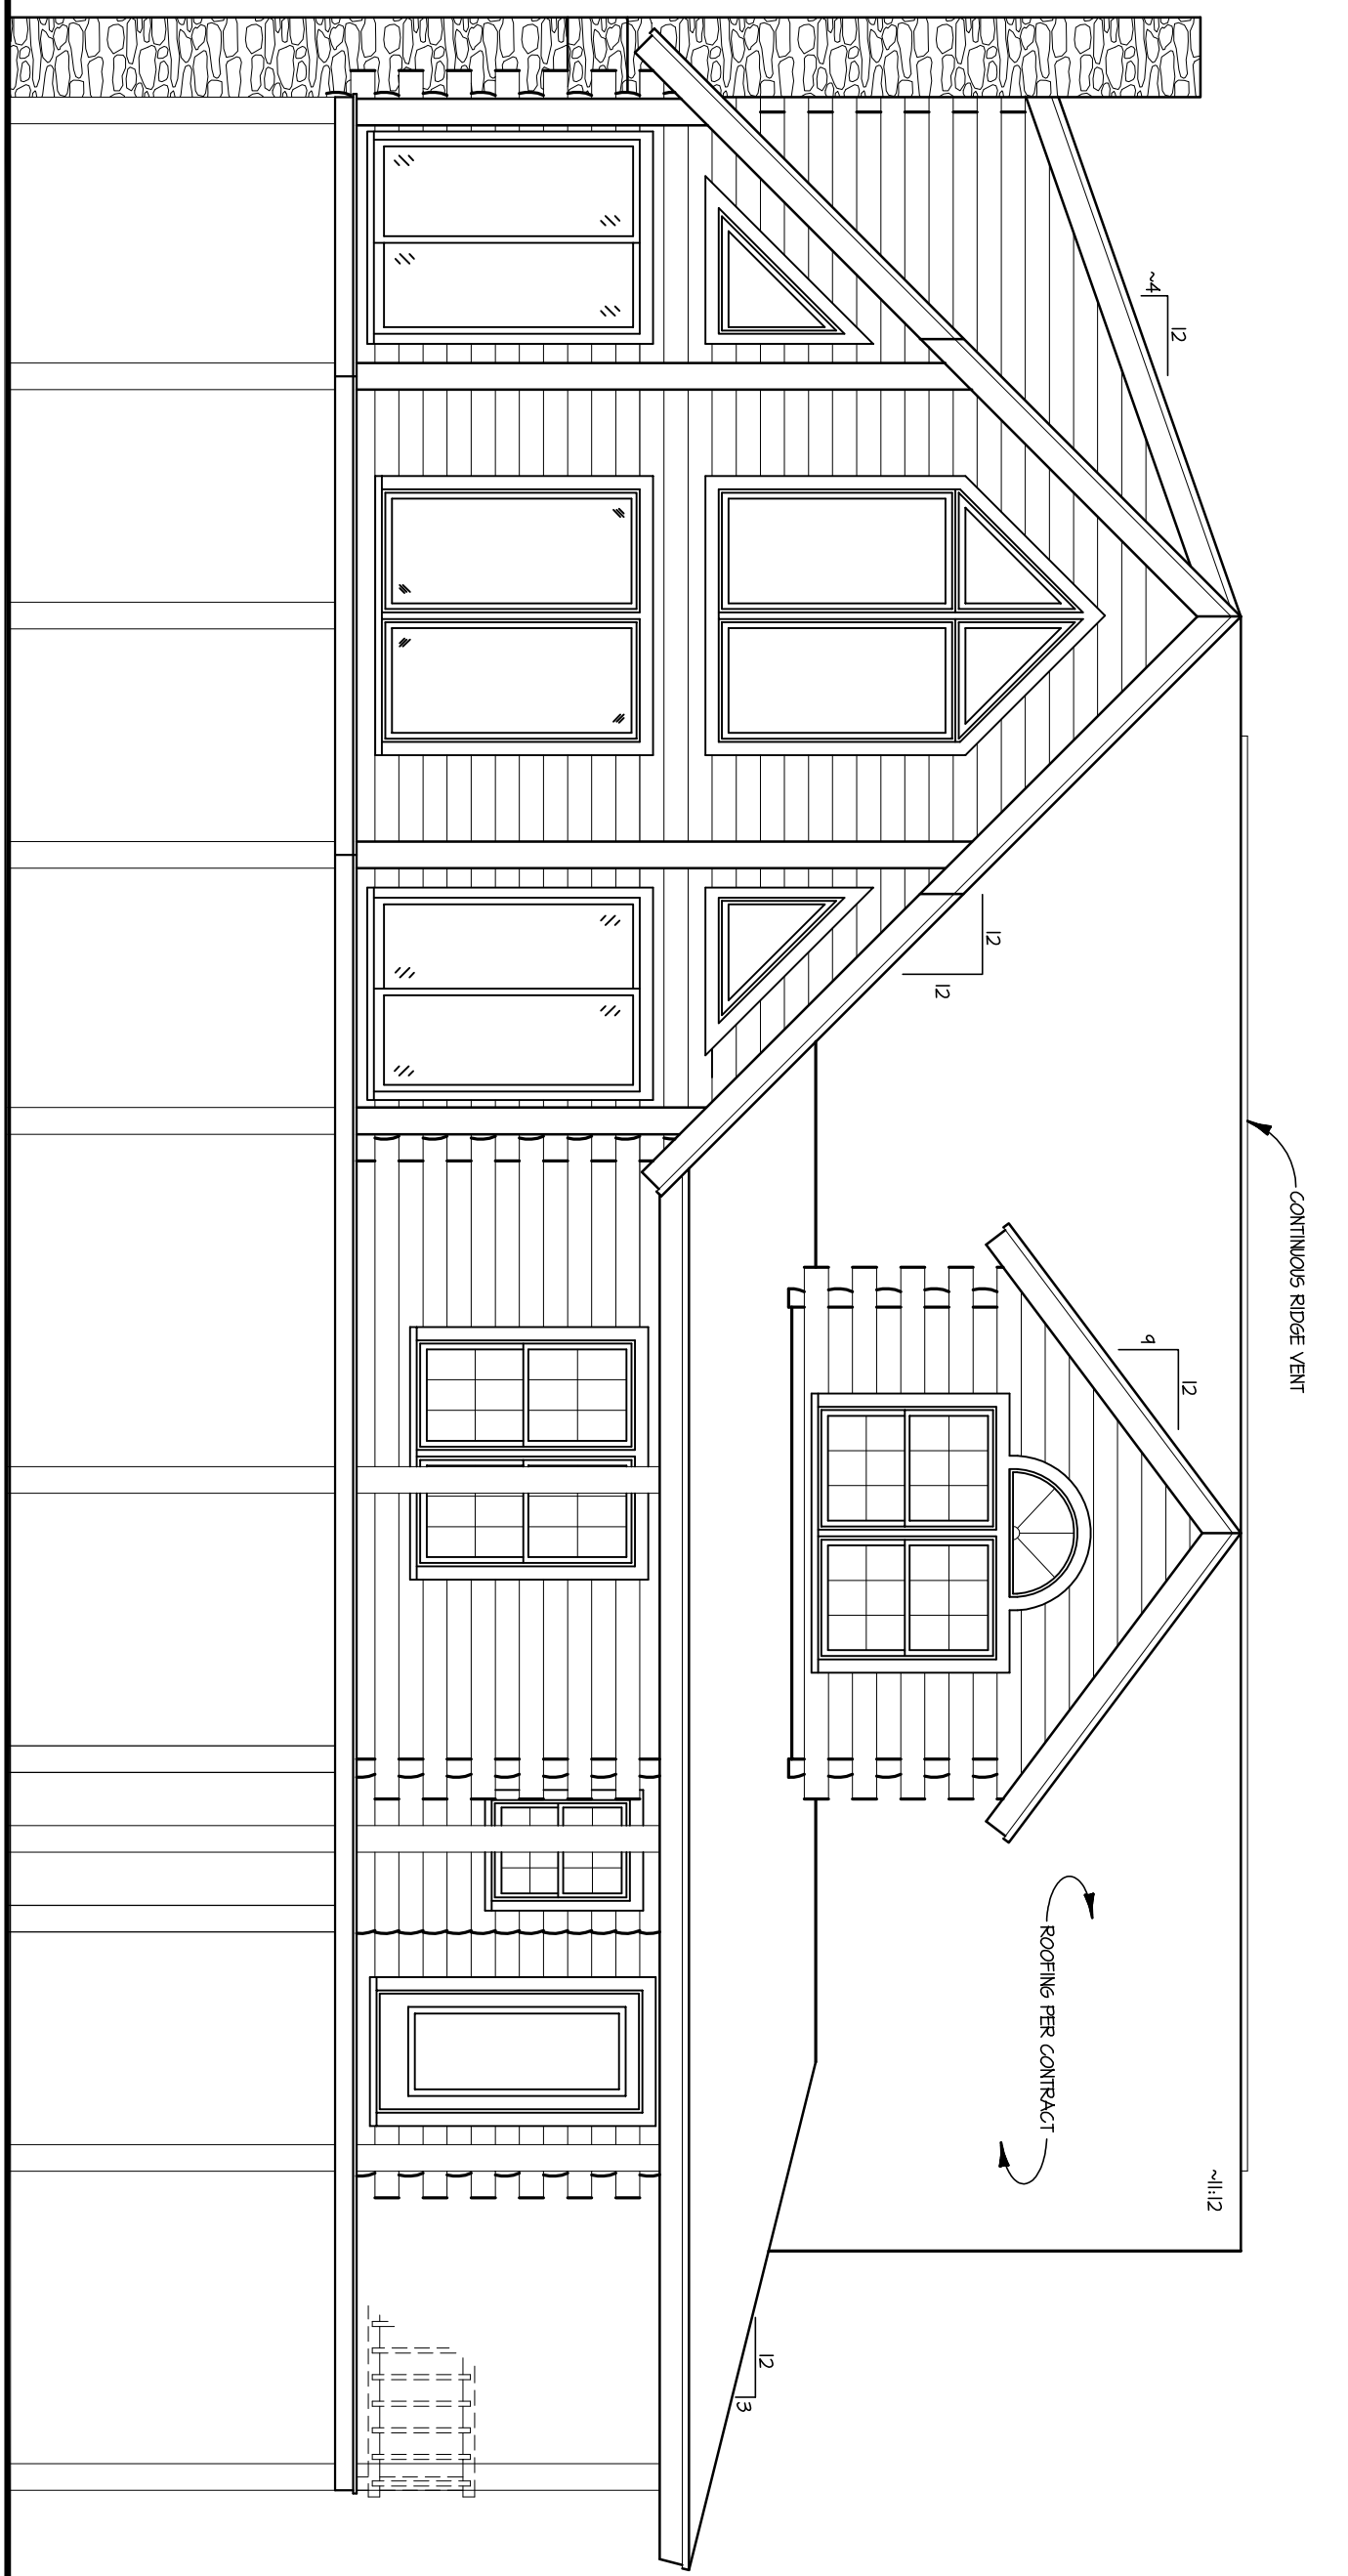

FRONT ELEVATION
SCALE: 3/8" = 1'-0"

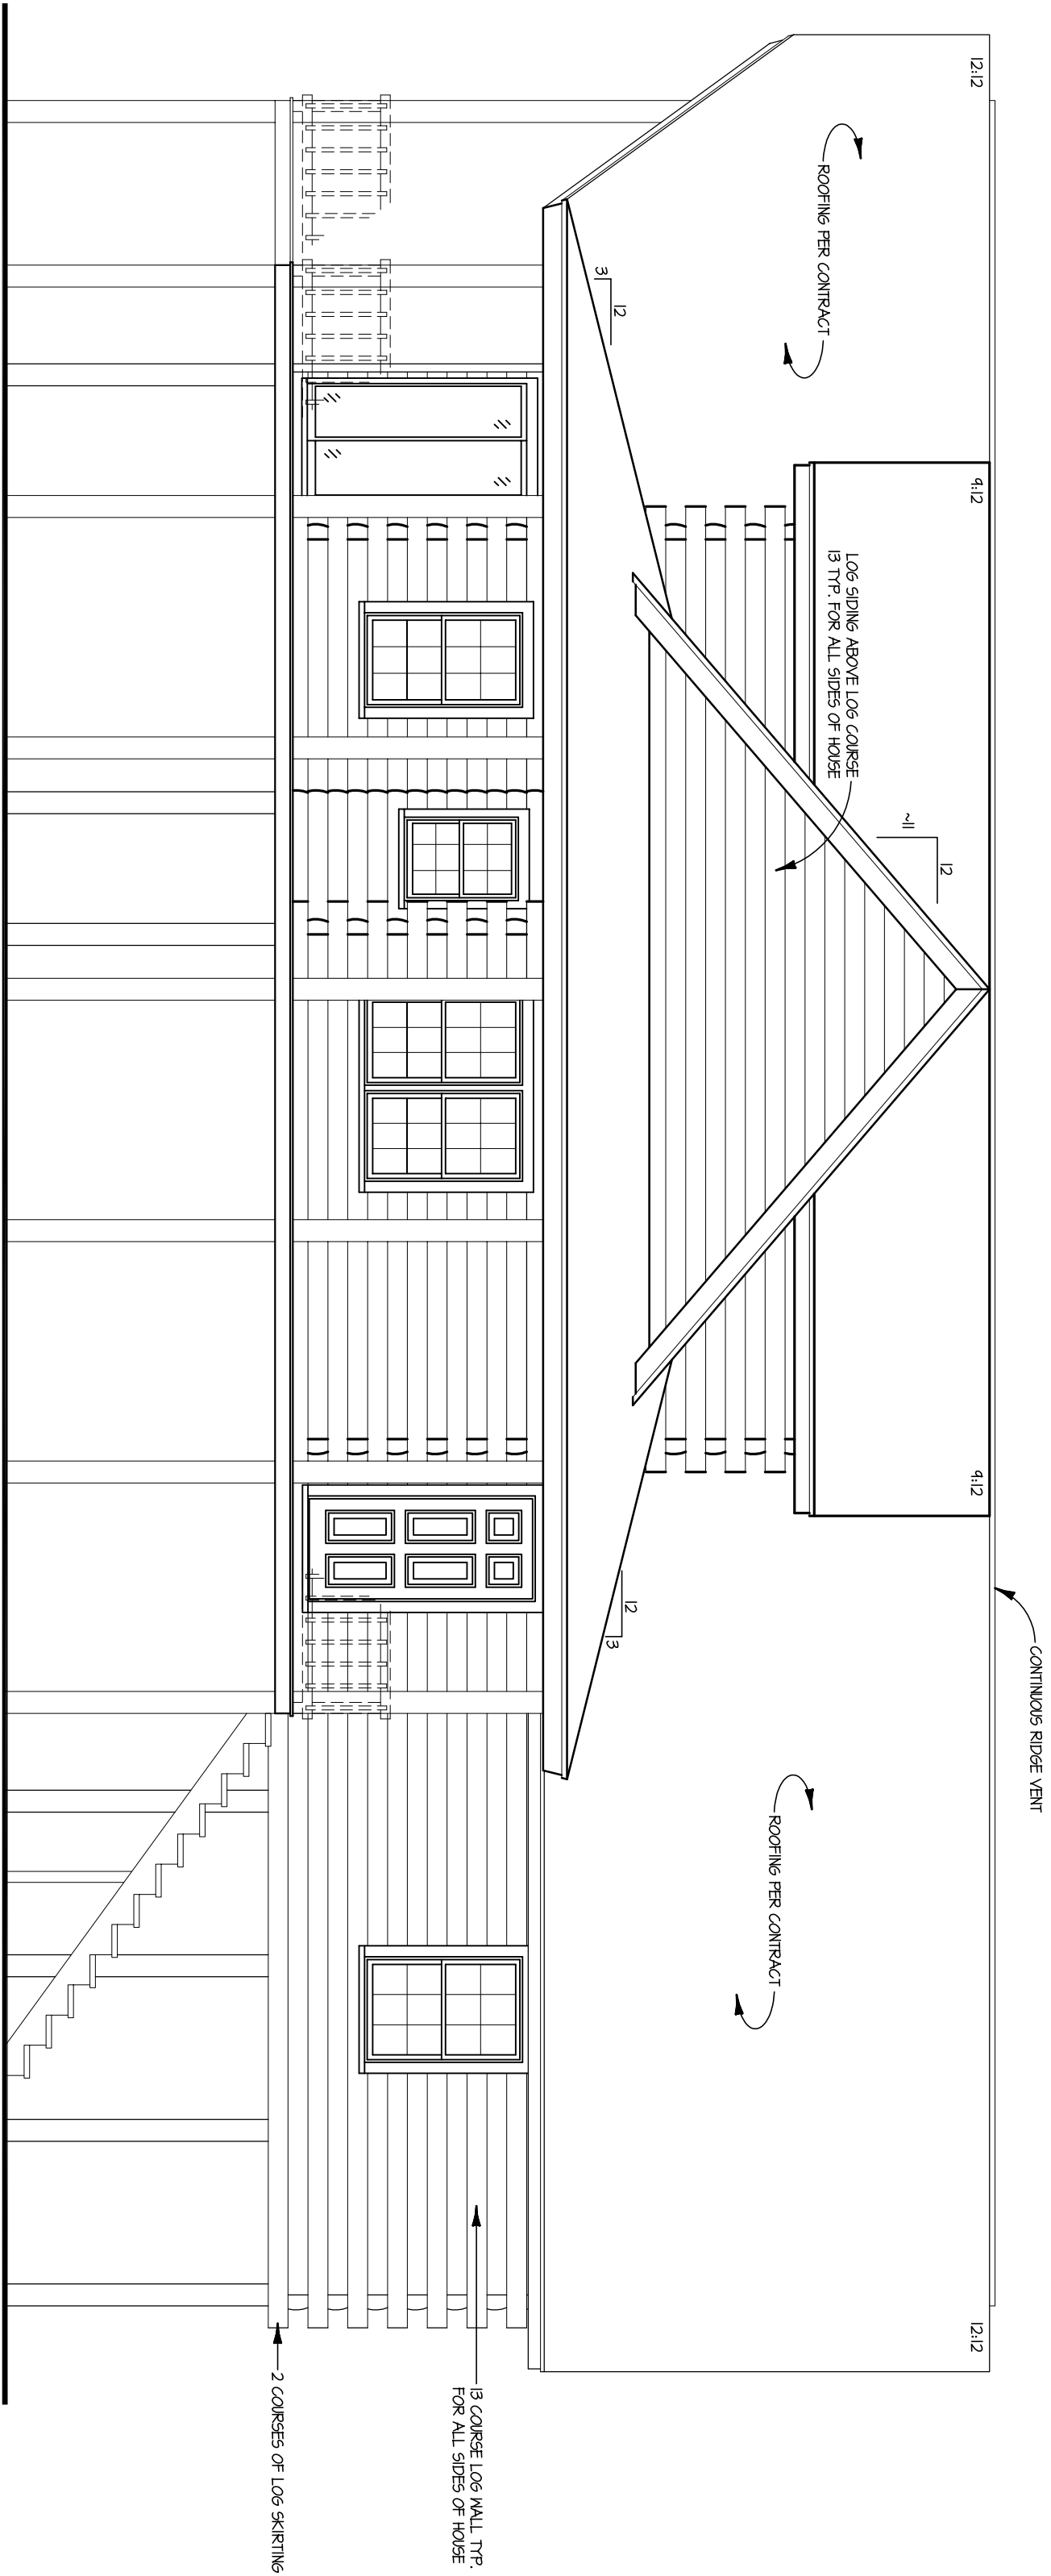

RIGHT ELEVATION
SCALE: 3/8" = 1'-0"

FOR ILLUSTRATIVE
PURPOSES ONLY.
NOT FOR CONSTRUCTION.



The Beacon