


FOR ILLUSTRATIVE
PURPOSES ONLY.
NOT FOR CONSTRUCTION.



The Black Bear

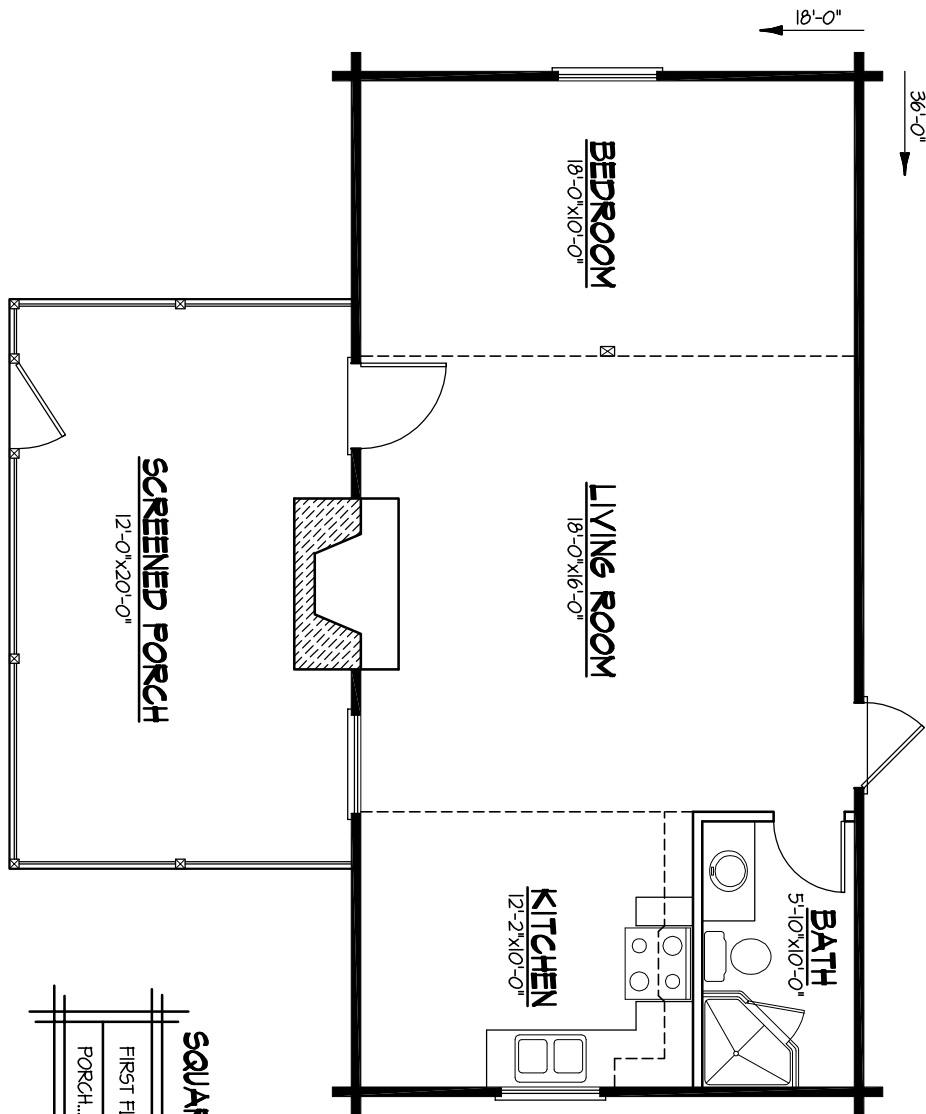


SQUARE FOOTAGE:

FIRST FLOOR.....	648
PORCH.....	240

FOR ILLUSTRATIVE
PURPOSES ONLY.
NOT FOR CONSTRUCTION.




The Black Bear

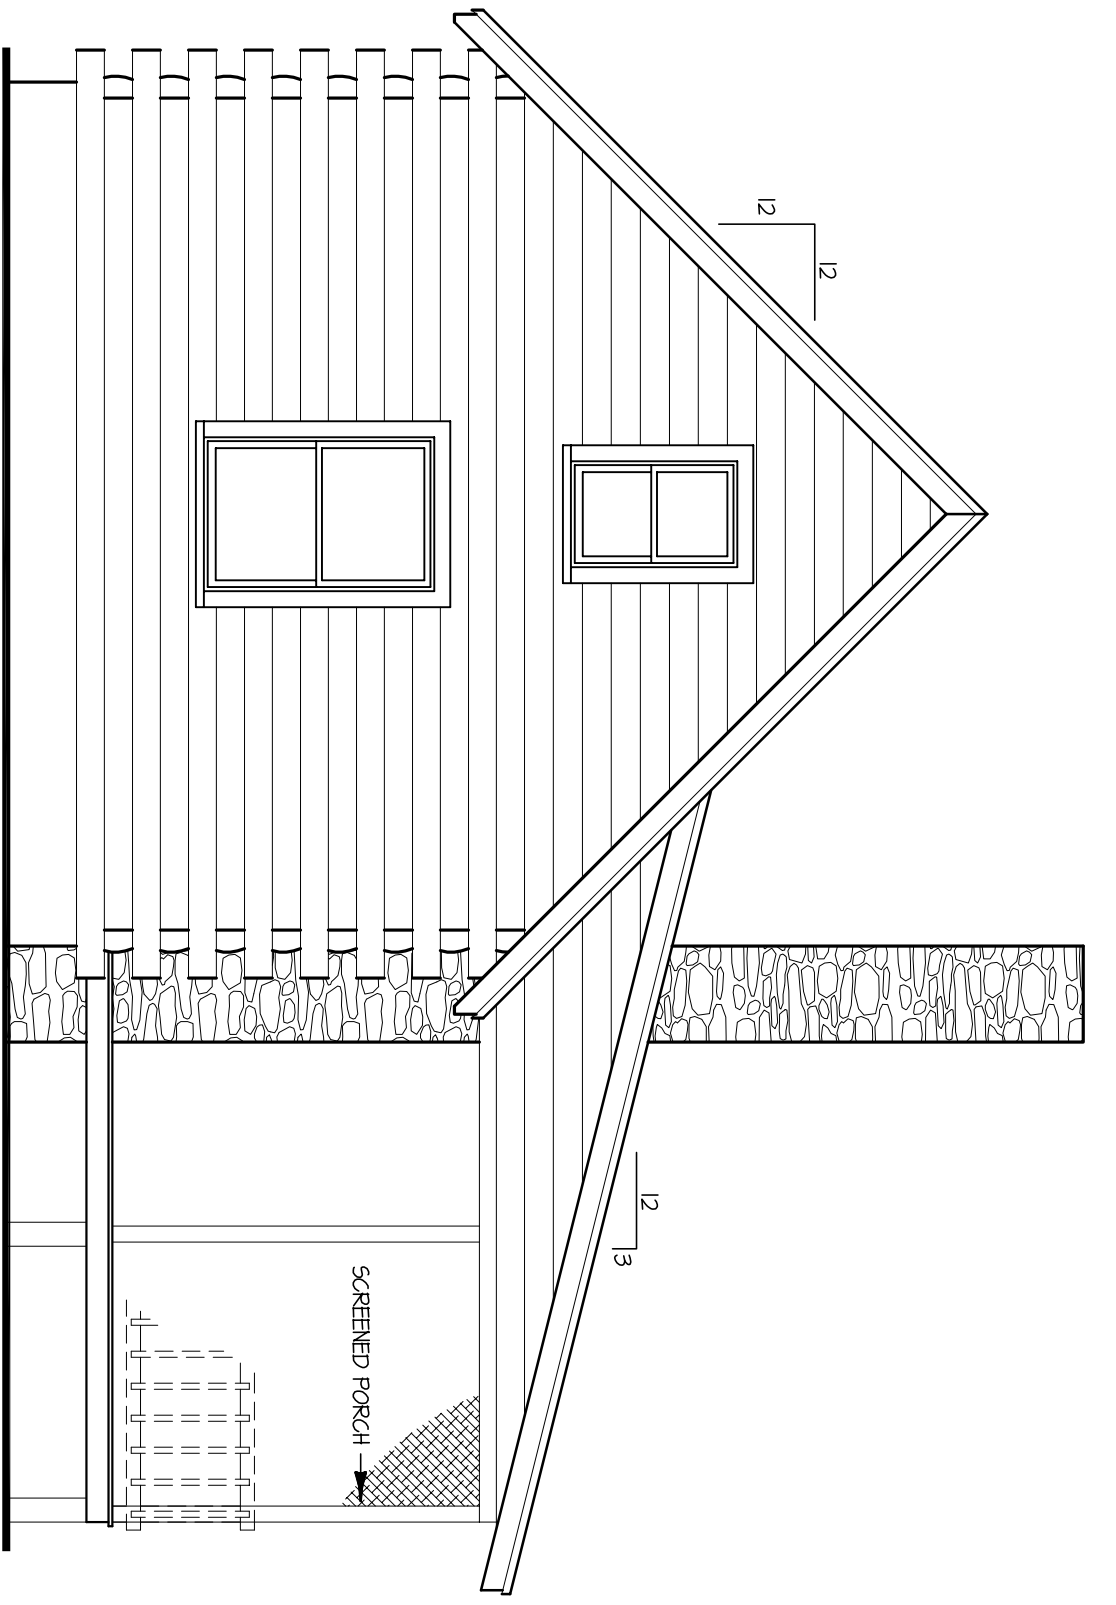


LEFT ELEVATION

SCALE: 1/4" = 1'-0"

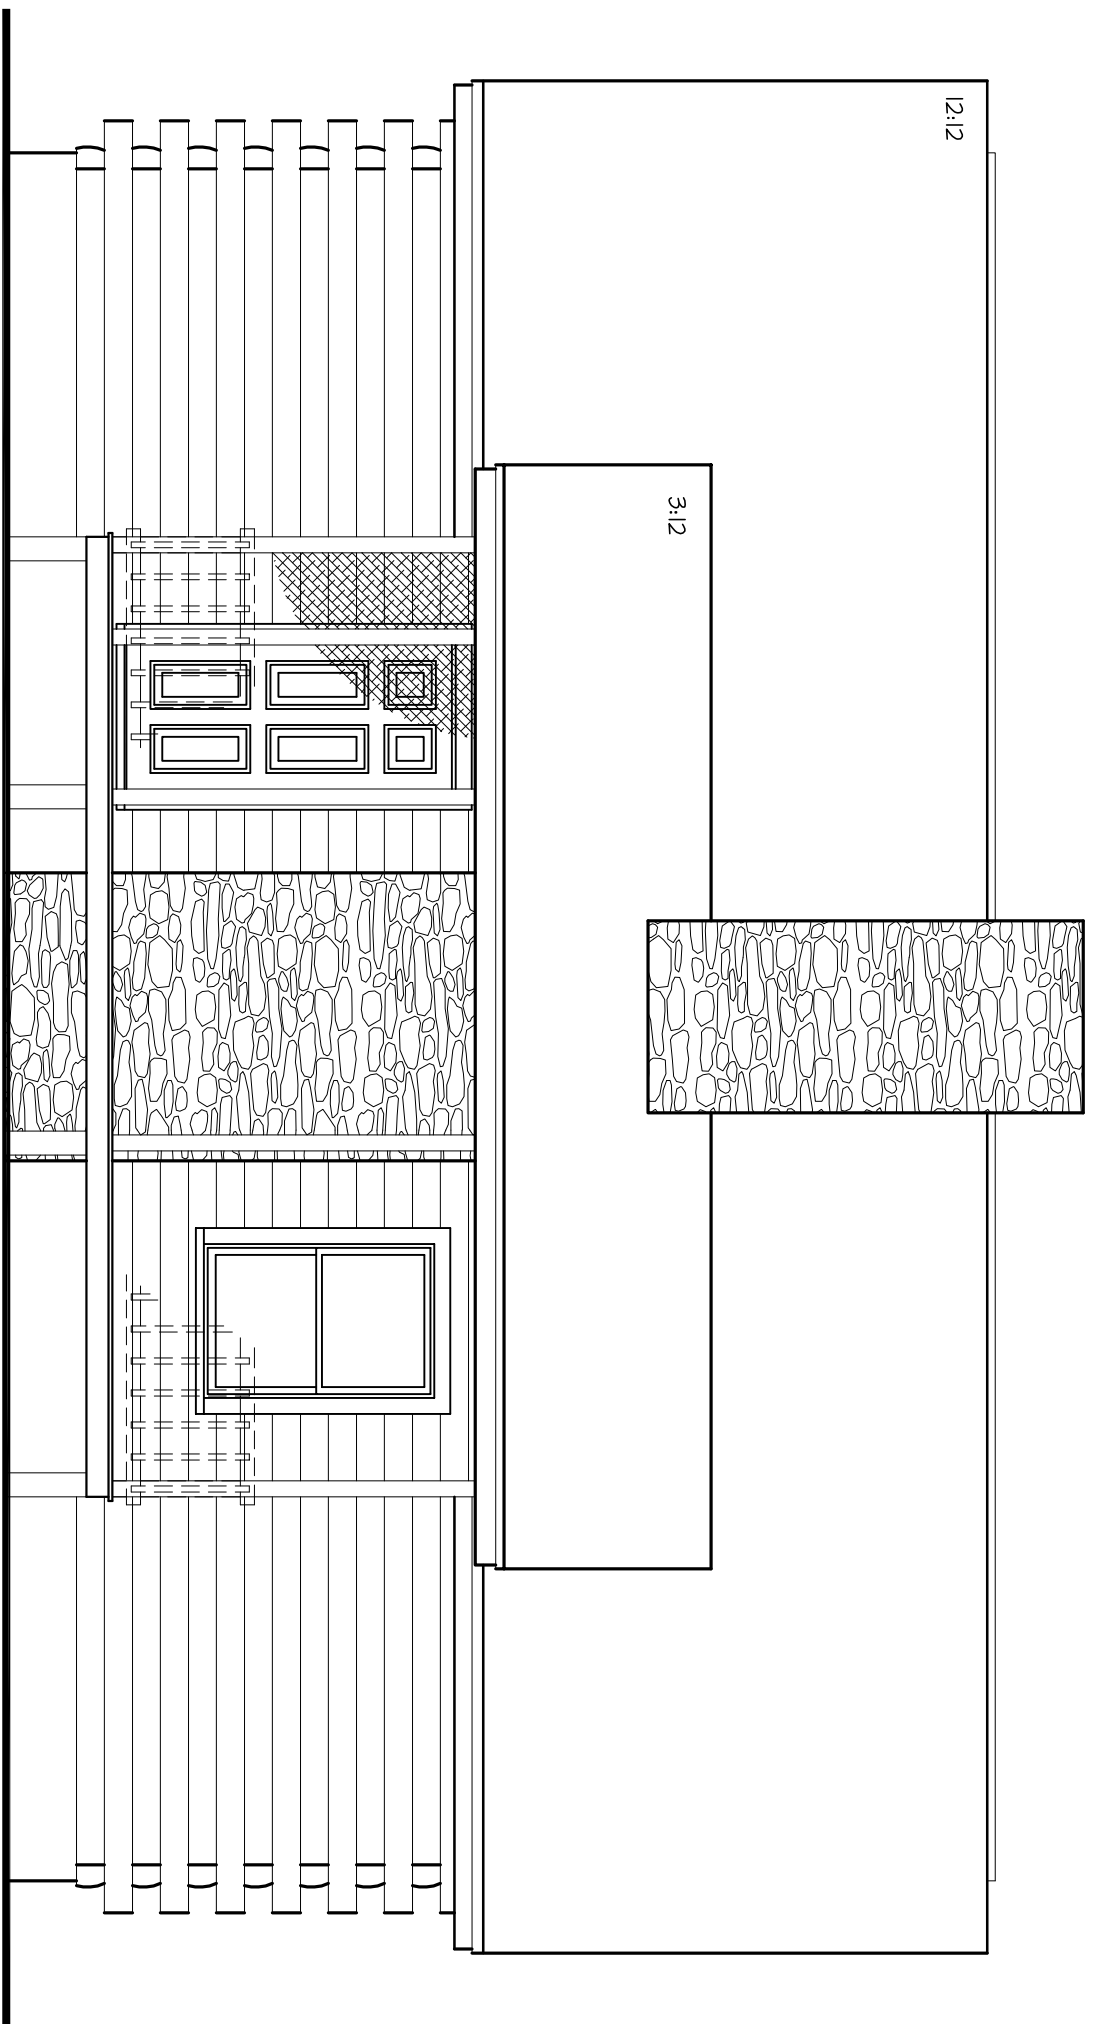


FRONT ELEVATION

SCALE: 1/4" = 1'-0"

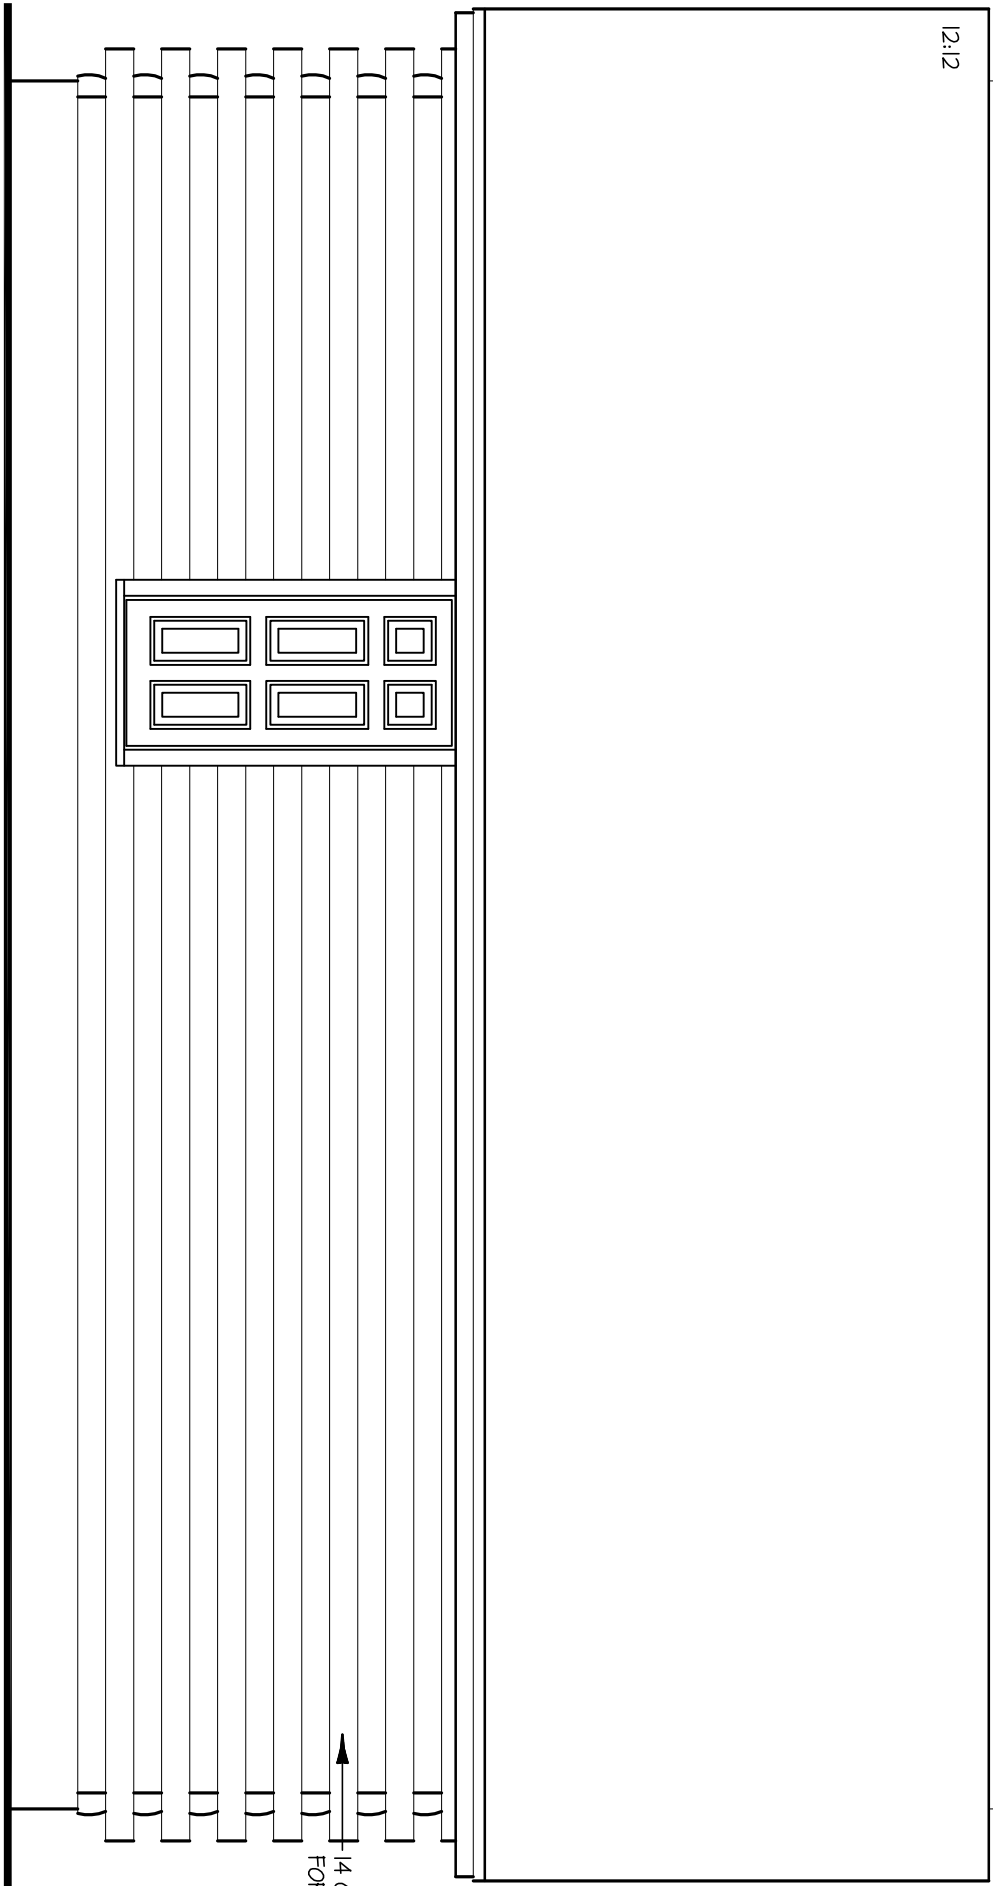

REAR ELEVATION

SCALE: 1/4" = 1'-0"

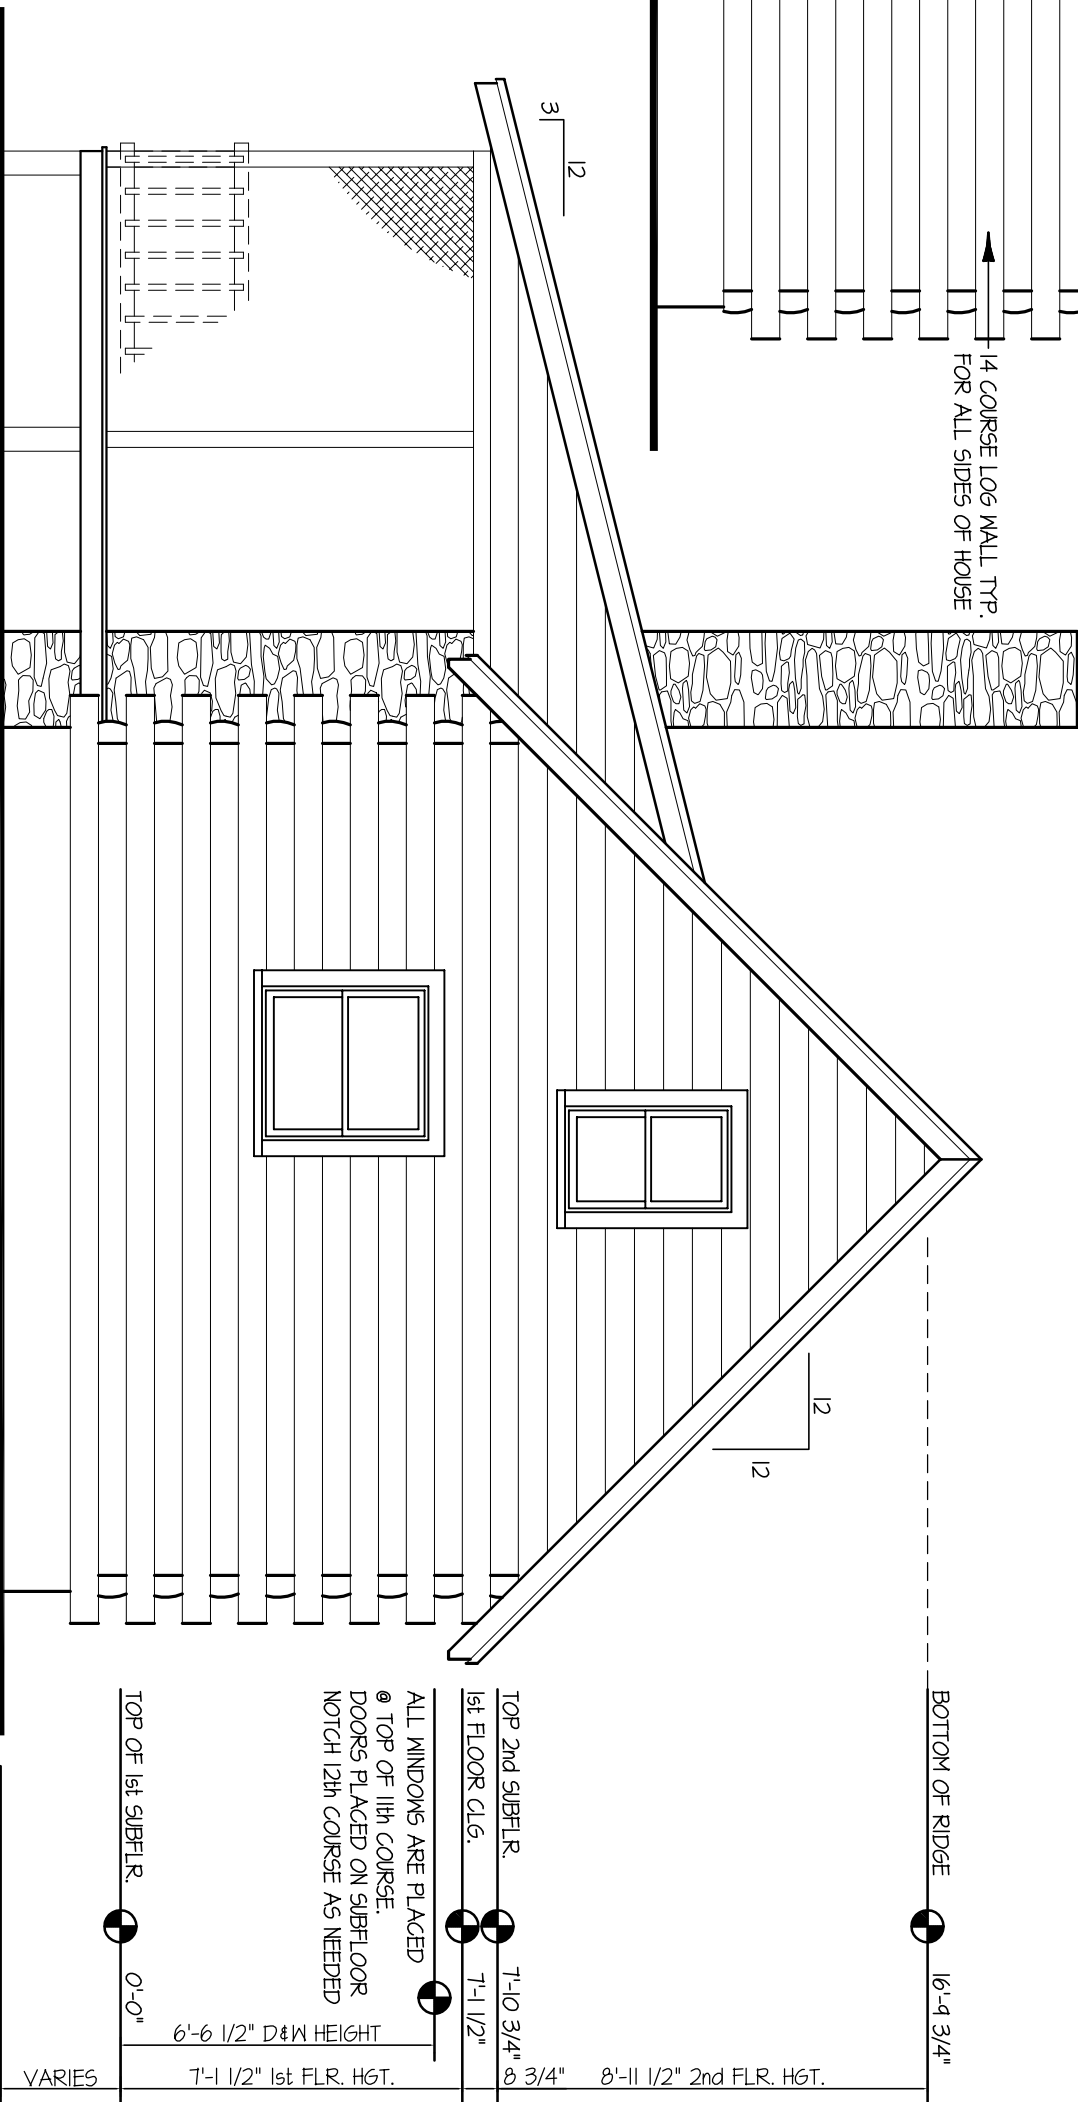

RIGHT ELEVATION

SCALE: 1/4" = 1'-0"

1/4 COURSE LOG WALL TOP FOR ALL SIDES OF HOUSE

TOP 2nd SIBFLR. 7'-10 3/4"
 1st FLOOR CLG. 7'-1 1/2"
 ALL WINDOWS ARE PLACED @ TOP OF 1st COURSE DOORS PLACED ON SIBFLOOR NOTCH 12th COURSE AS NEEDED

TOP OF 1st SIBFLR. 0'-0"
 6'-6 1/2" D4W HEIGHT
 VARIES 7'-1 1/2" 1st FLR. HGT. 8' 3/4" 8'-11 1/2" 2nd FLR. HGT.

BOTTOM OF RIDGE 16'-4 3/4"

FOR ILLUSTRATIVE PURPOSES ONLY.
 NOT FOR CONSTRUCTION.



The Black Bear