



FOR ILLUSTRATIVE  
PURPOSES ONLY.  
NOT FOR CONSTRUCTION.

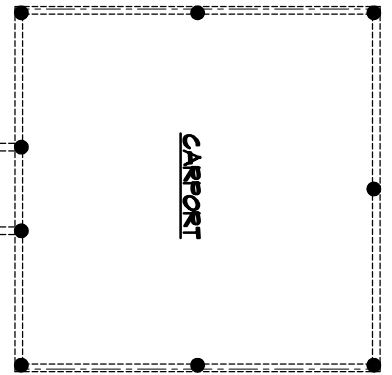

# *The Concord*

**FIRST FLOOR PLAN**

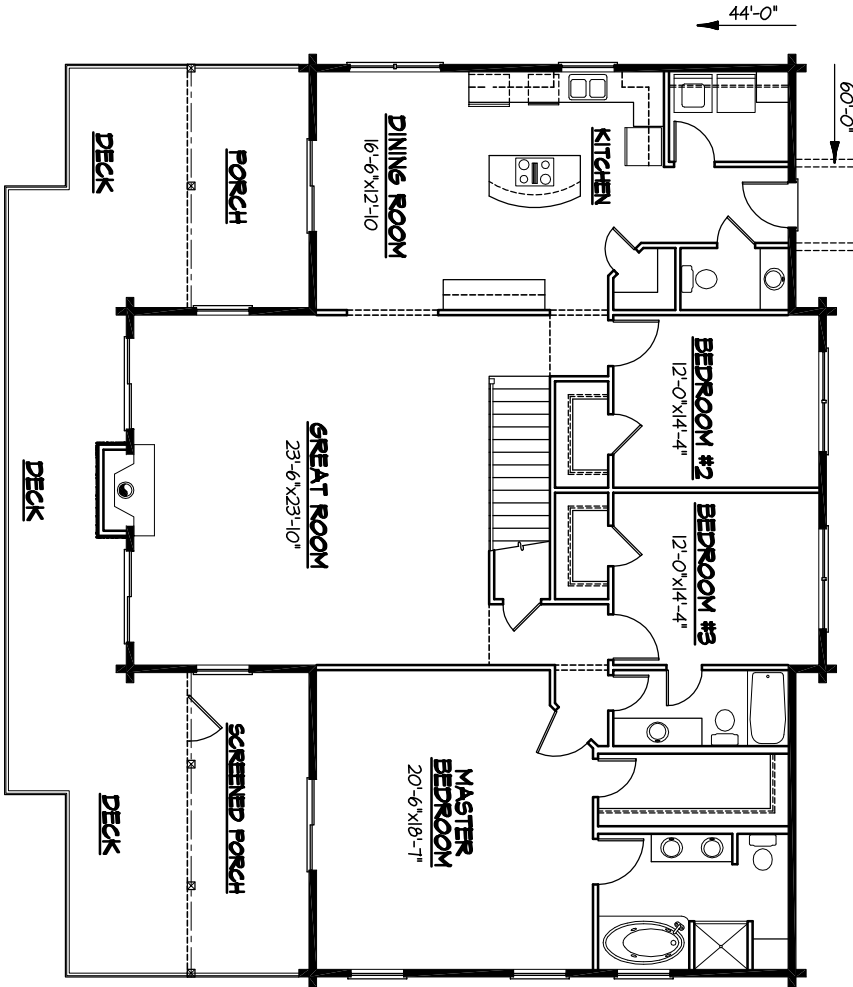


**SQUARE FOOTAGE:**

FIRST FLOOR.....	2256
SECOND FLOOR.....	460
CARPORT.....	516
PORCHES / DECK.....	836
<b>TOTAL LIVING SPACE.....</b>	<b>2716</b>


FOR ILLUSTRATIVE  
PURPOSES ONLY.  
NOT FOR CONSTRUCTION.



*The Concord*

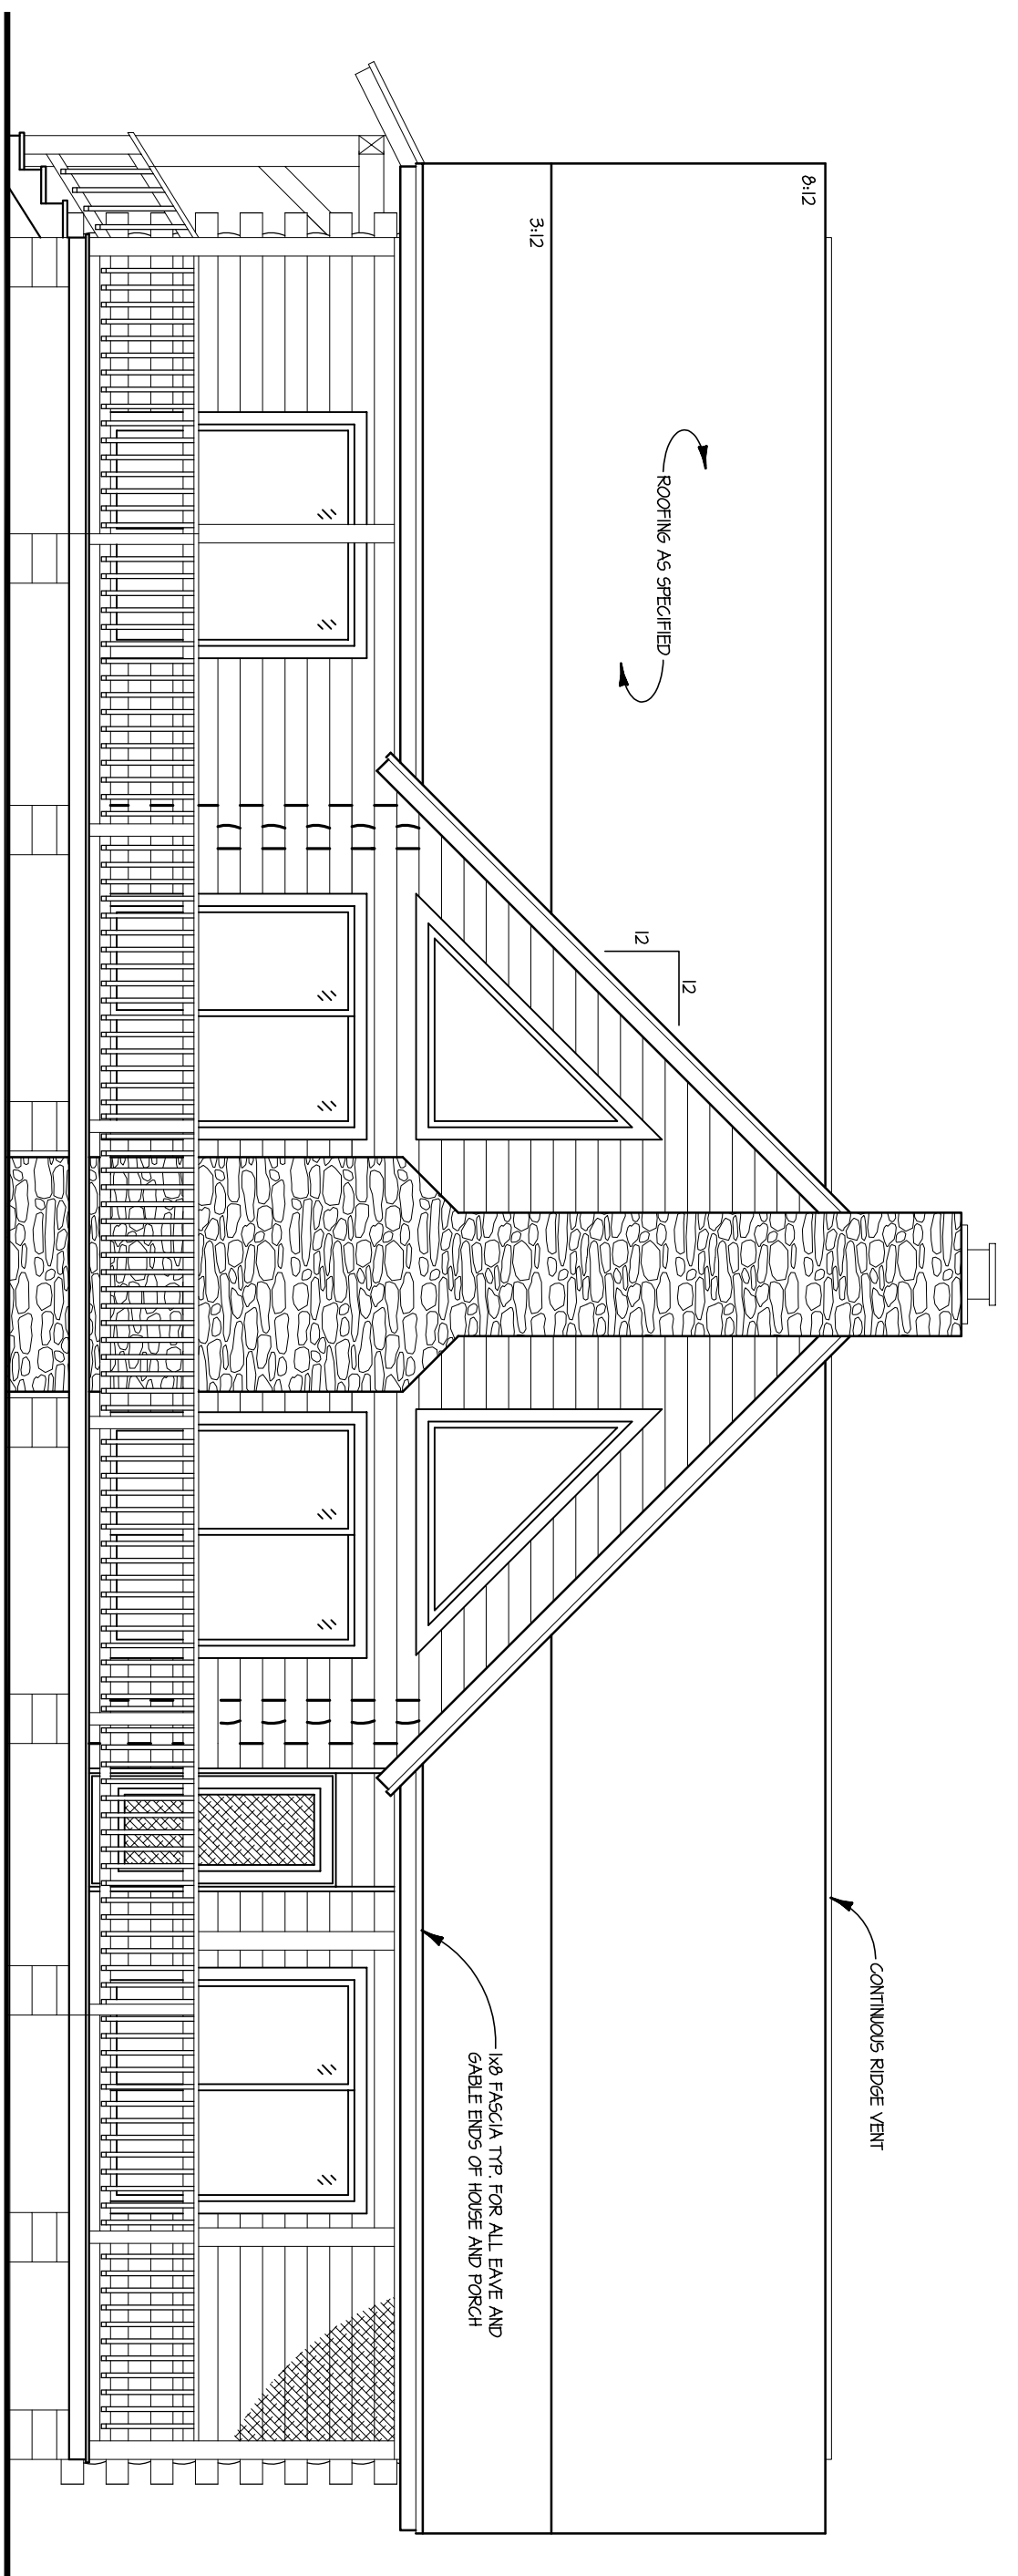

**FRONT ELEVATION**  
SCALE: 1/4" = 1'-0"

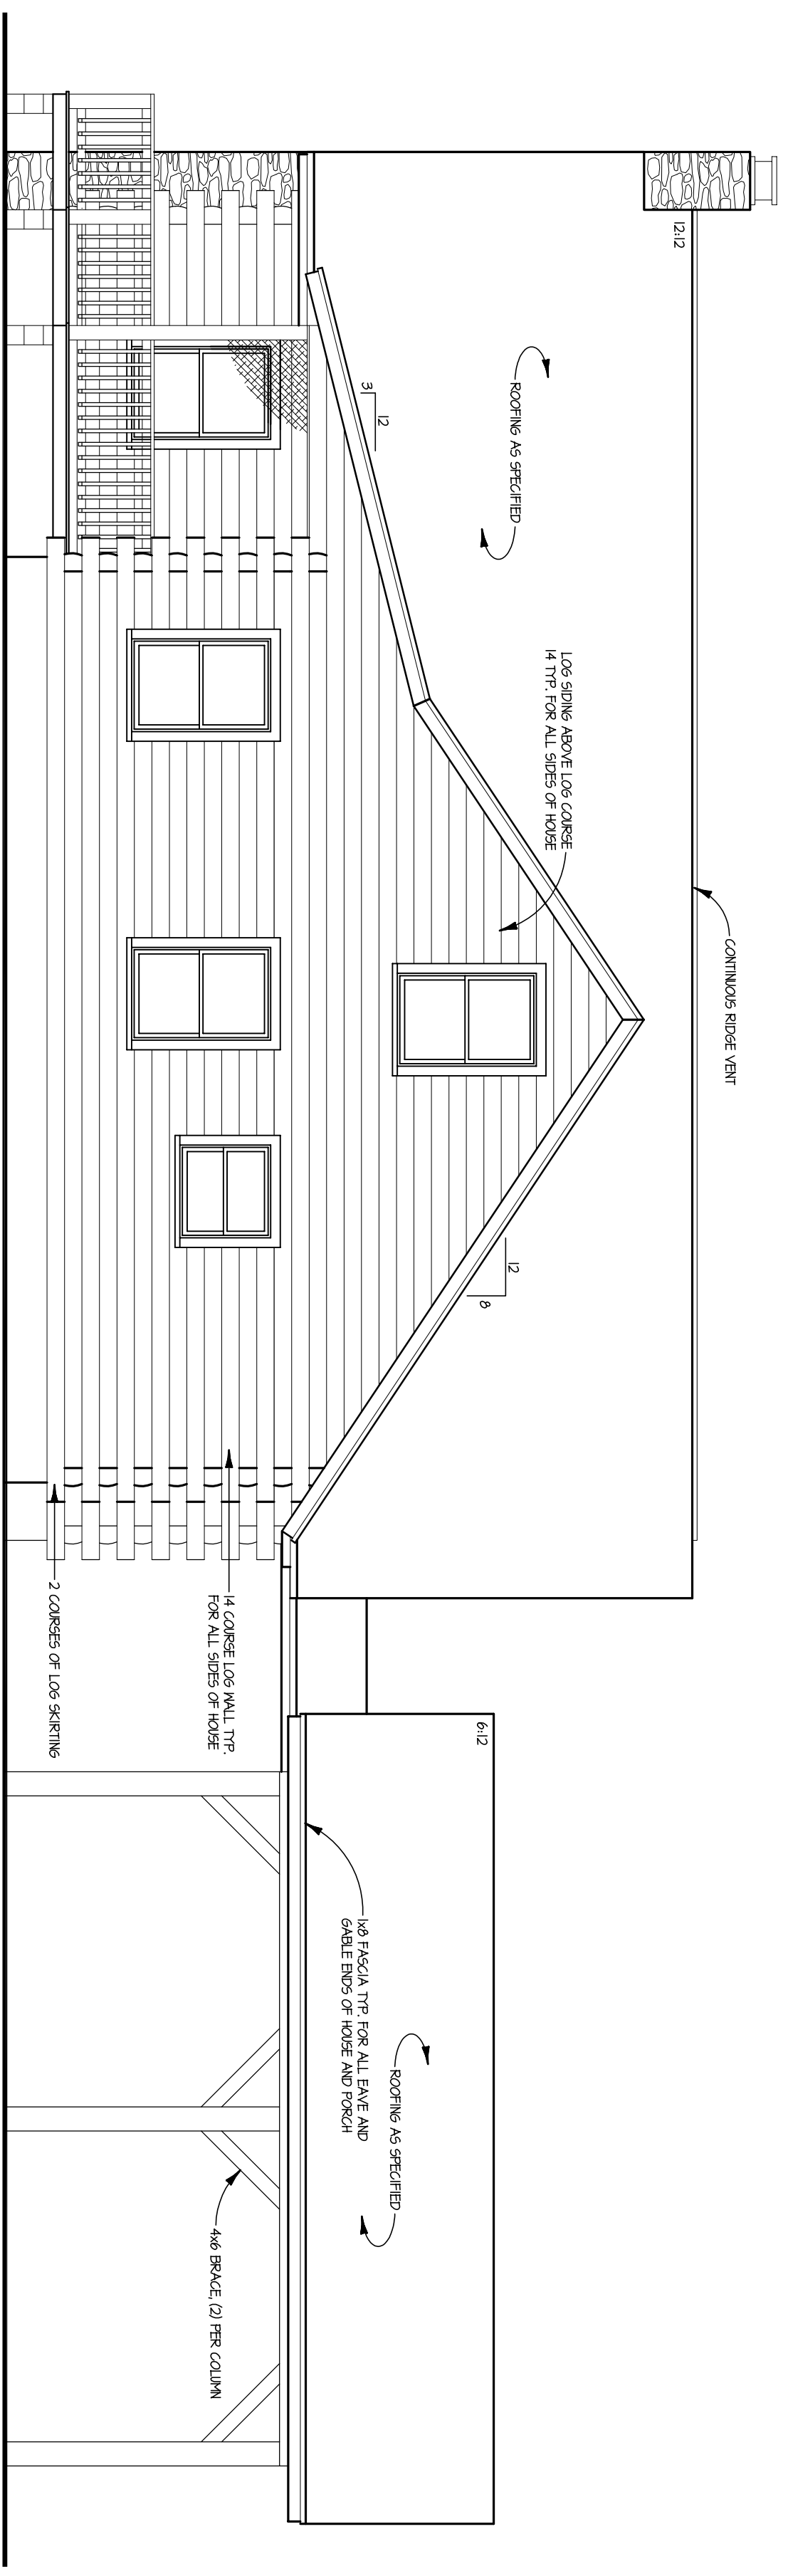

**RIGHT ELEVATION**  
SCALE: 1/4" = 1'-0"

FOR ILLUSTRATIVE  
PURPOSES ONLY.  
NOT FOR CONSTRUCTION.



*The Concord*