



FOR ILLUSTRATIVE  
PURPOSES ONLY.  
NOT FOR CONSTRUCTION.



# *The Gaston*

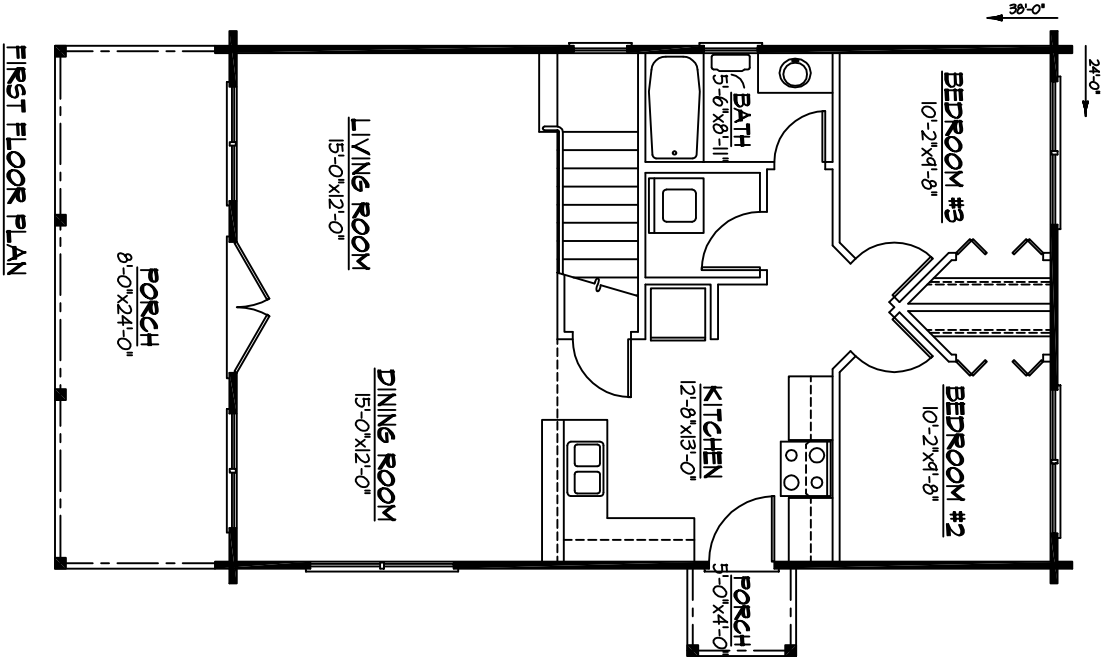

FIRST FLOOR PLAN

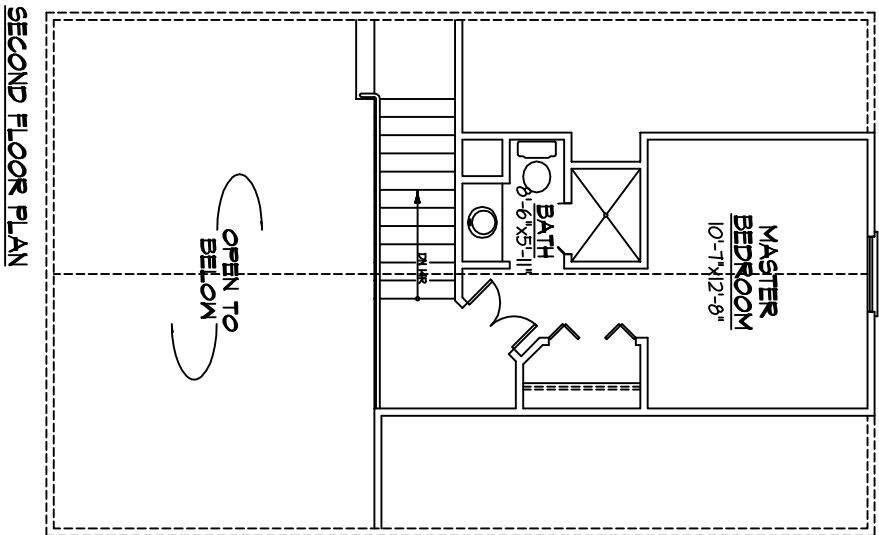

SECOND FLOOR PLAN


**SQUARE FOOTAGE:**

FIRST FLOOR.....	912
SECOND FLOOR.....	264
TOTAL LIVING SPACE.....	1133
PORCH.....	212


FOR ILLUSTRATIVE PURPOSES ONLY.  
NOT FOR CONSTRUCTION.



# The Gaston

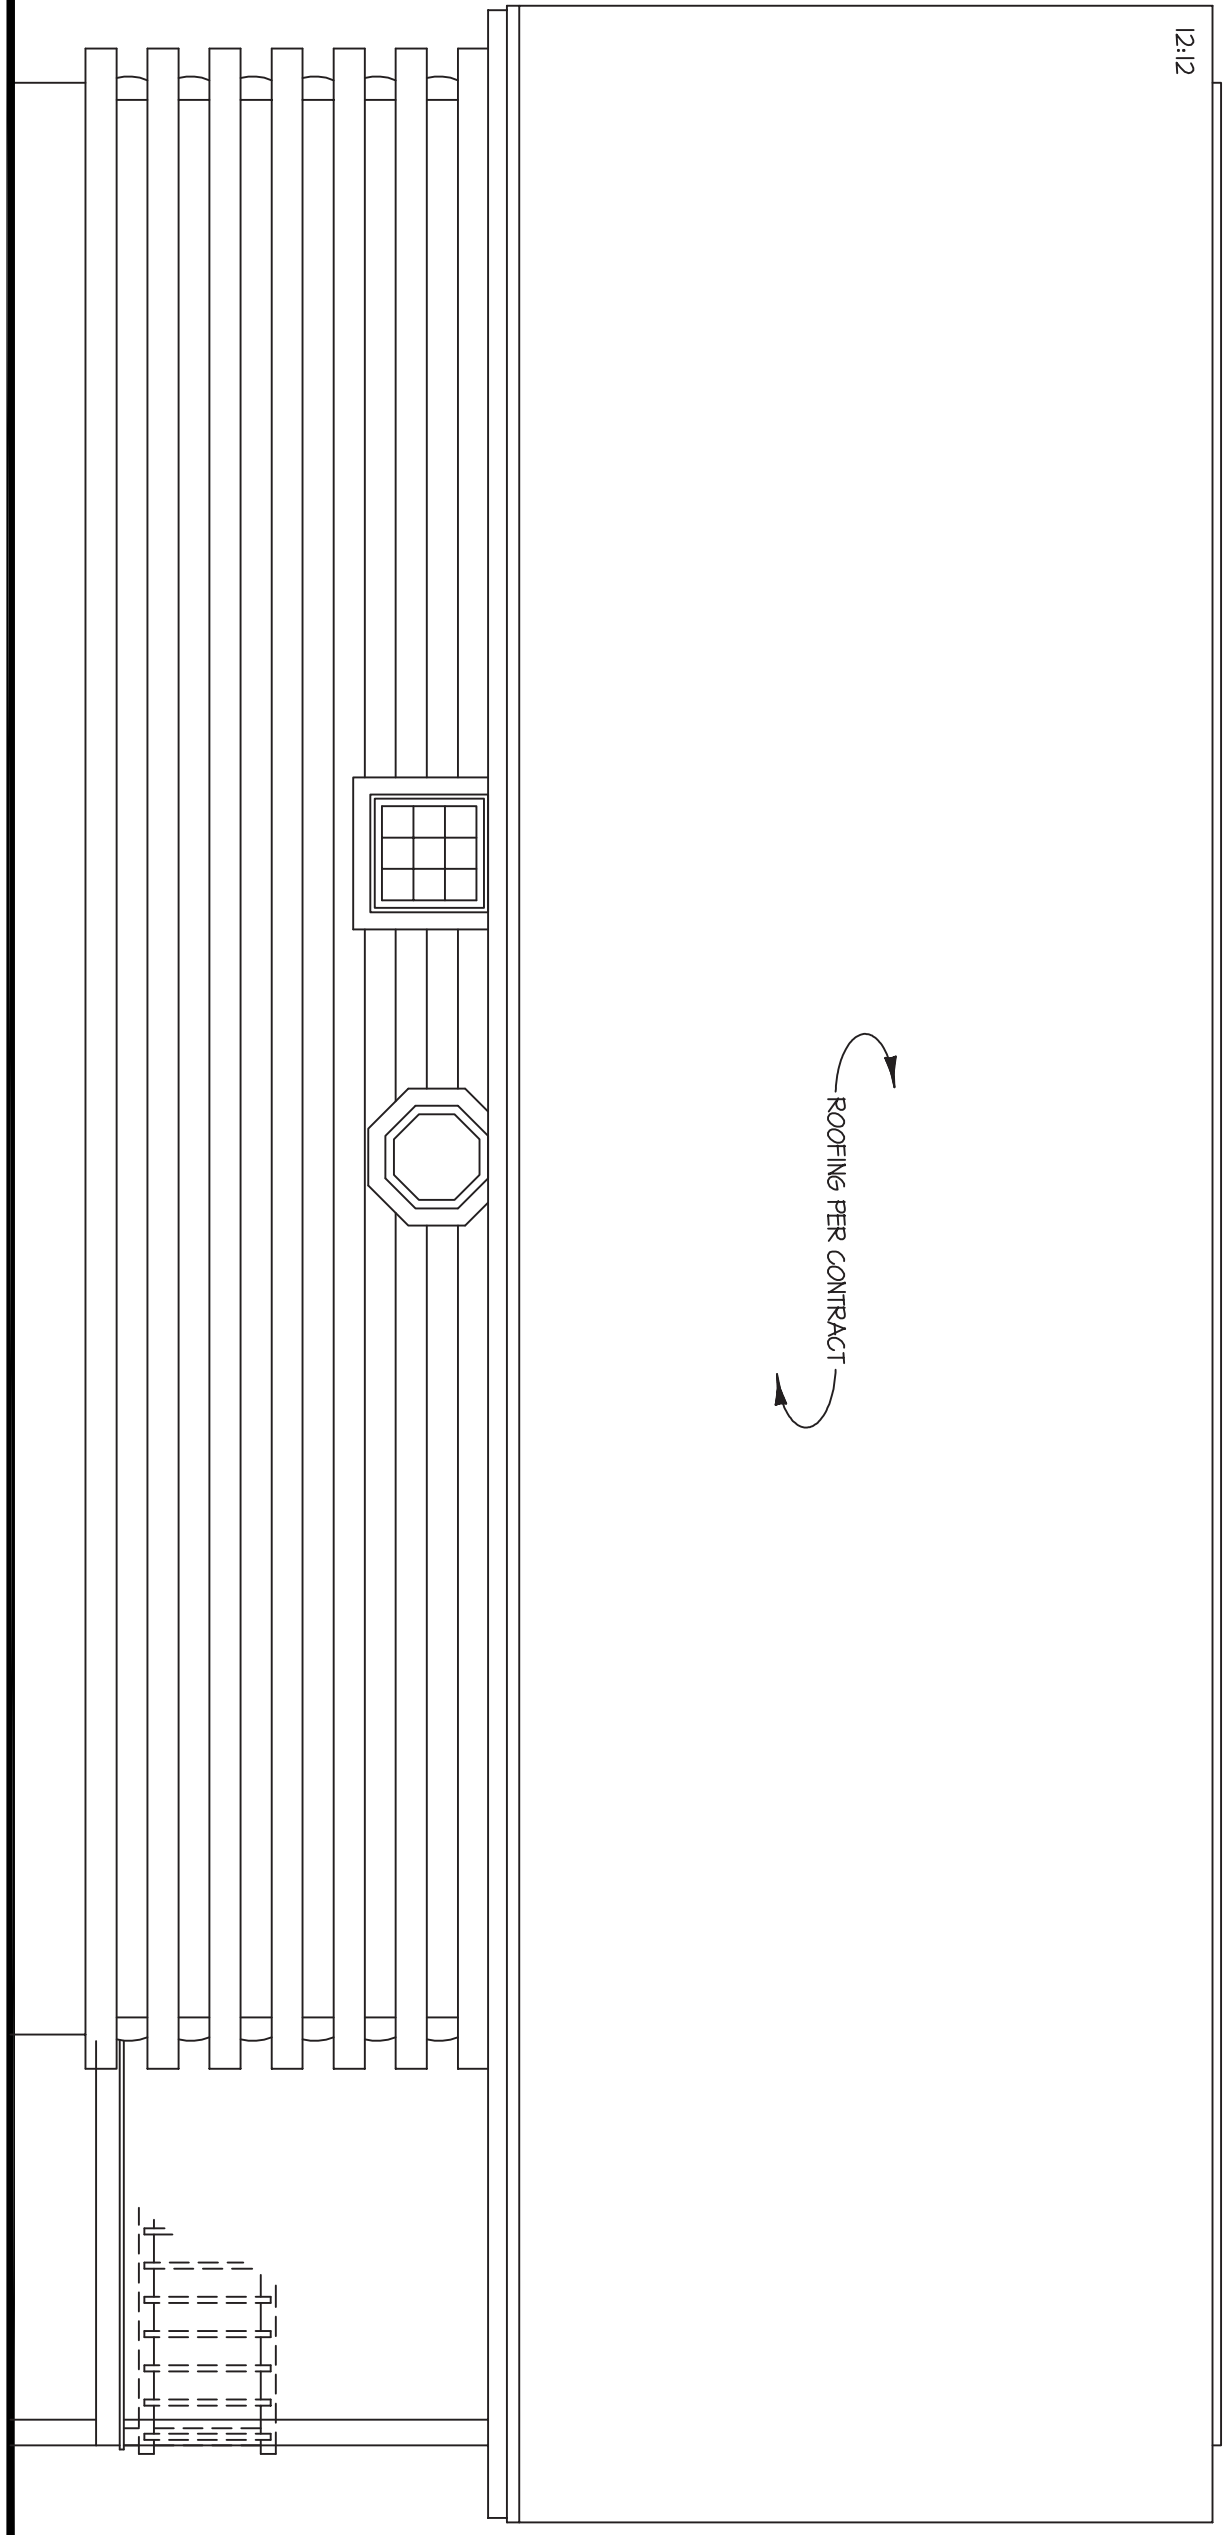

LEFT ELEVATION  
SCALE: 1/4" = 1'-0"

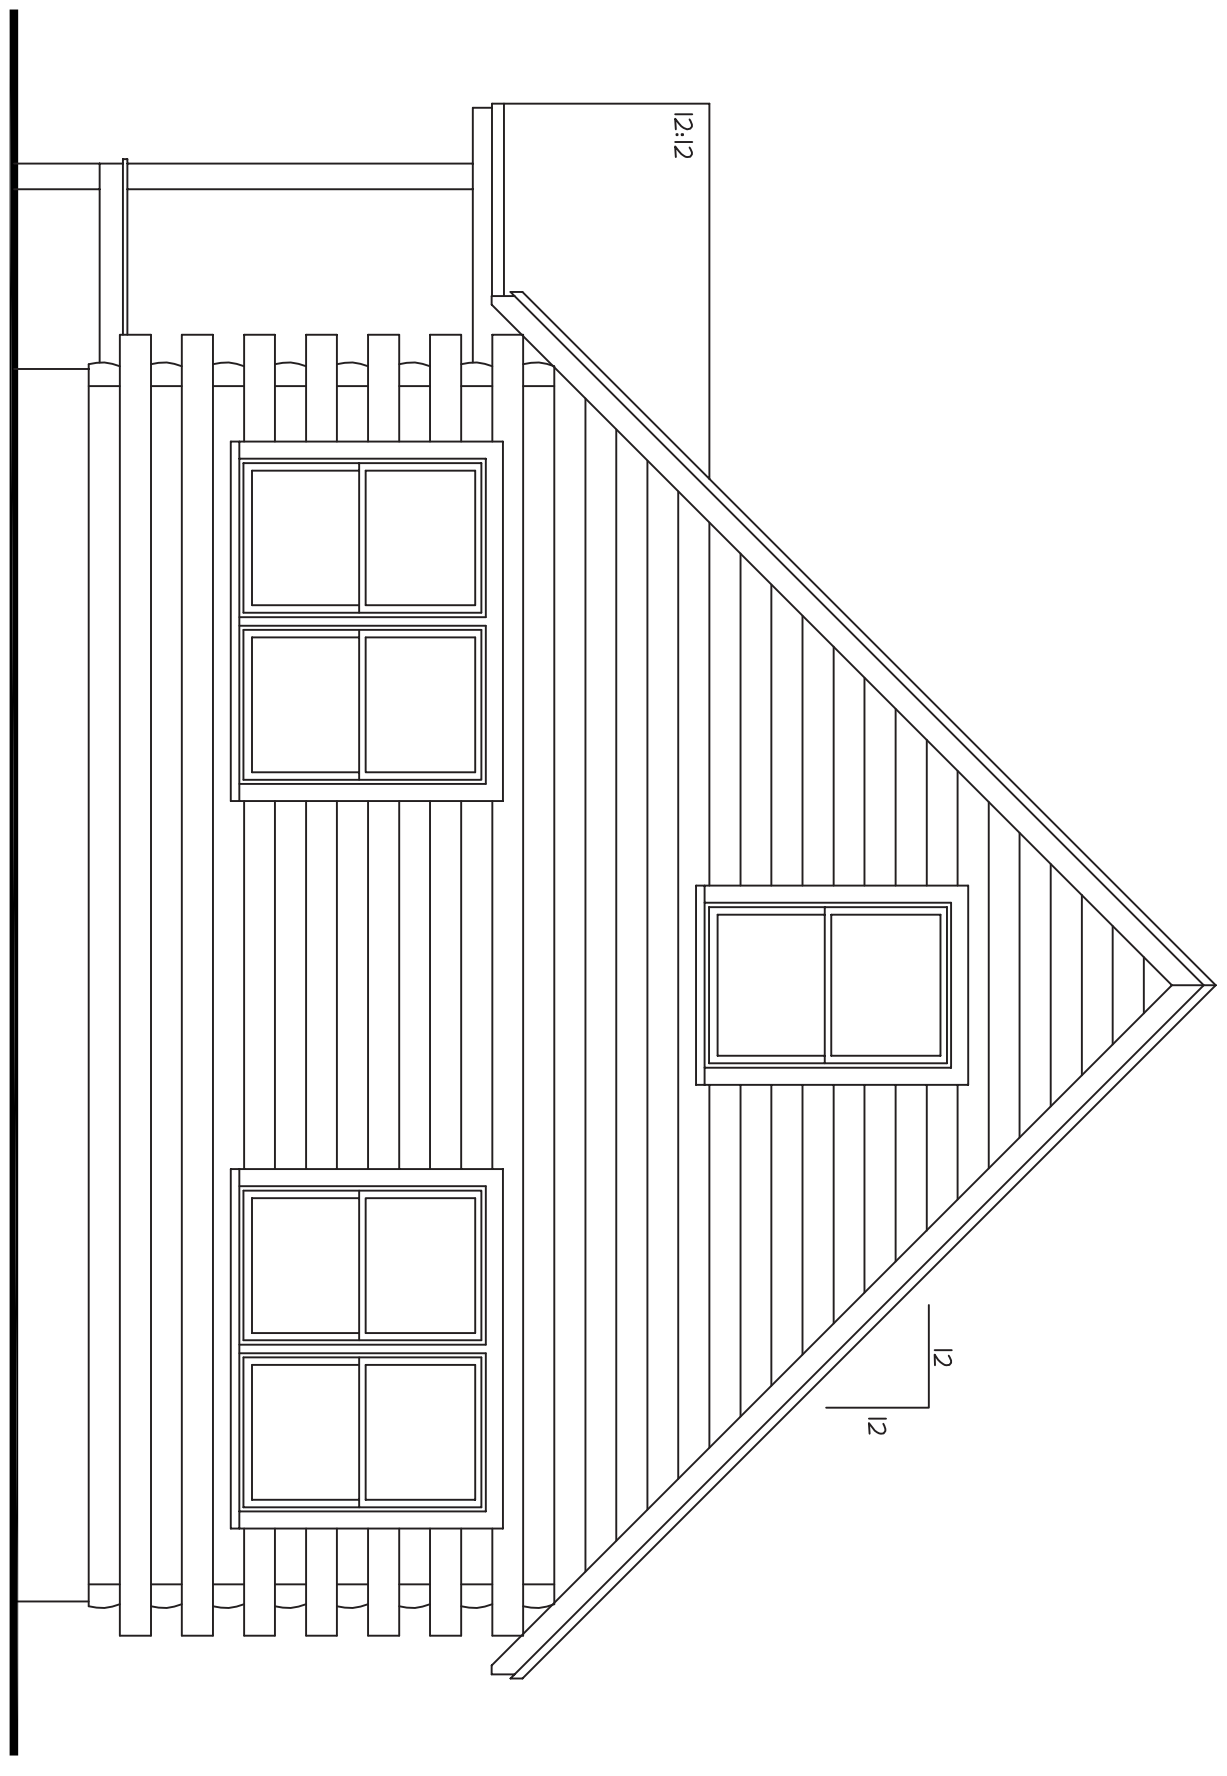


REAR ELEVATION  
SCALE: 1/4" = 1'-0"


FOR ILLUSTRATIVE  
PURPOSES ONLY.  
NOT FOR CONSTRUCTION.



*The Gaston*

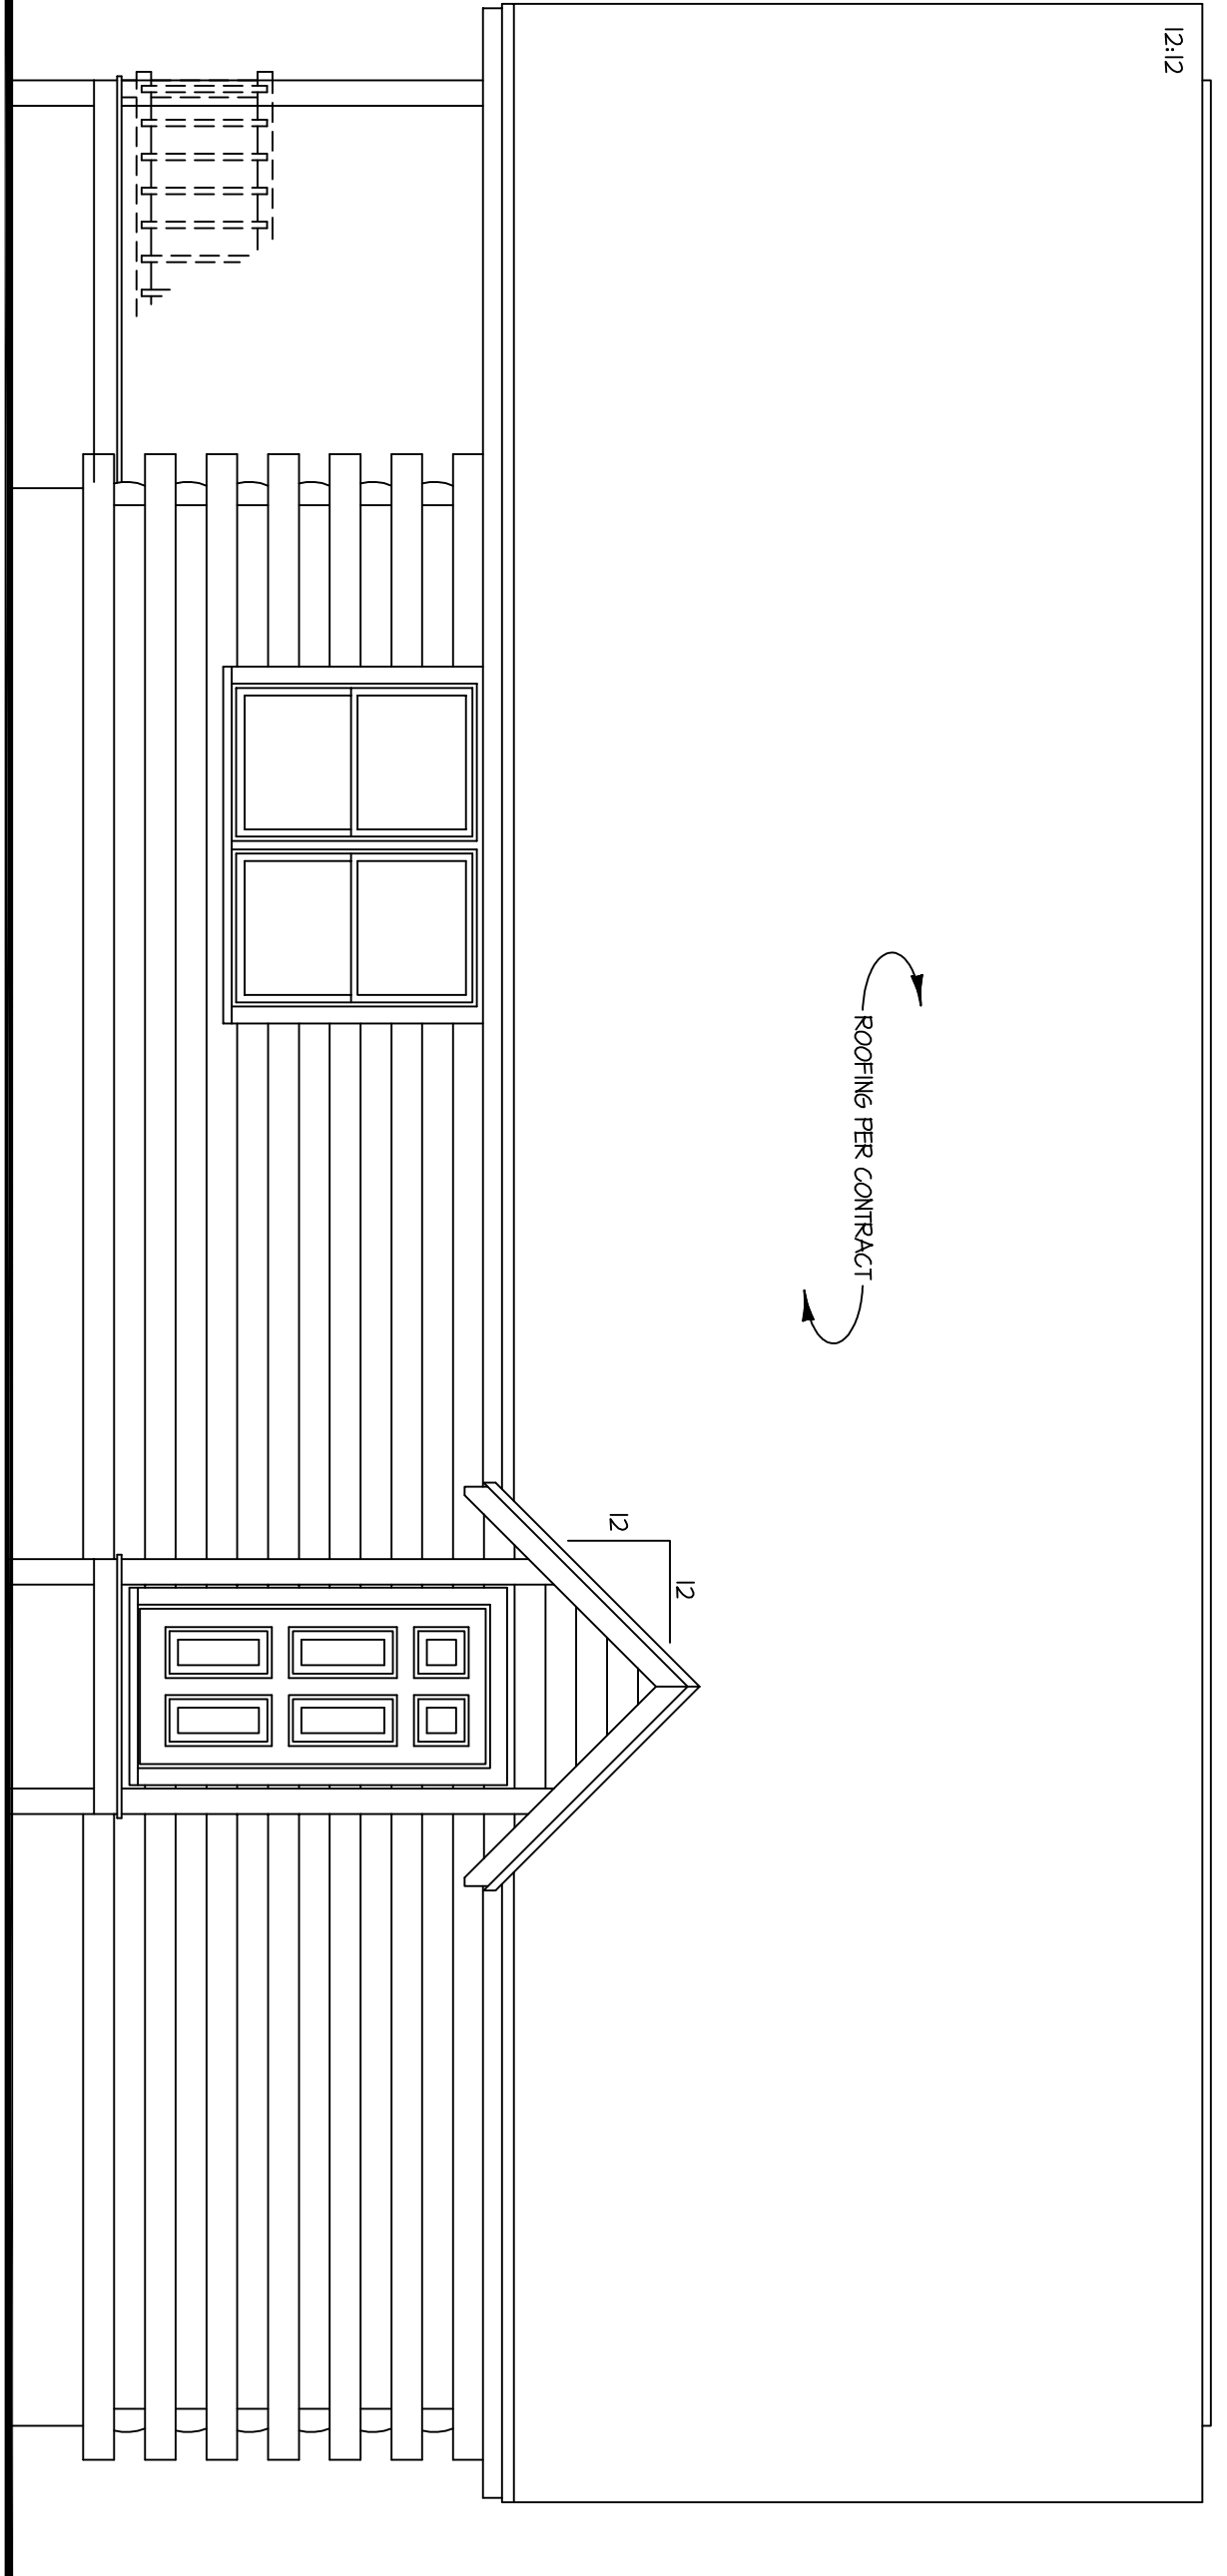

**RIGHT ELEVATION**  
SCALE: 1/4" = 1'-0"

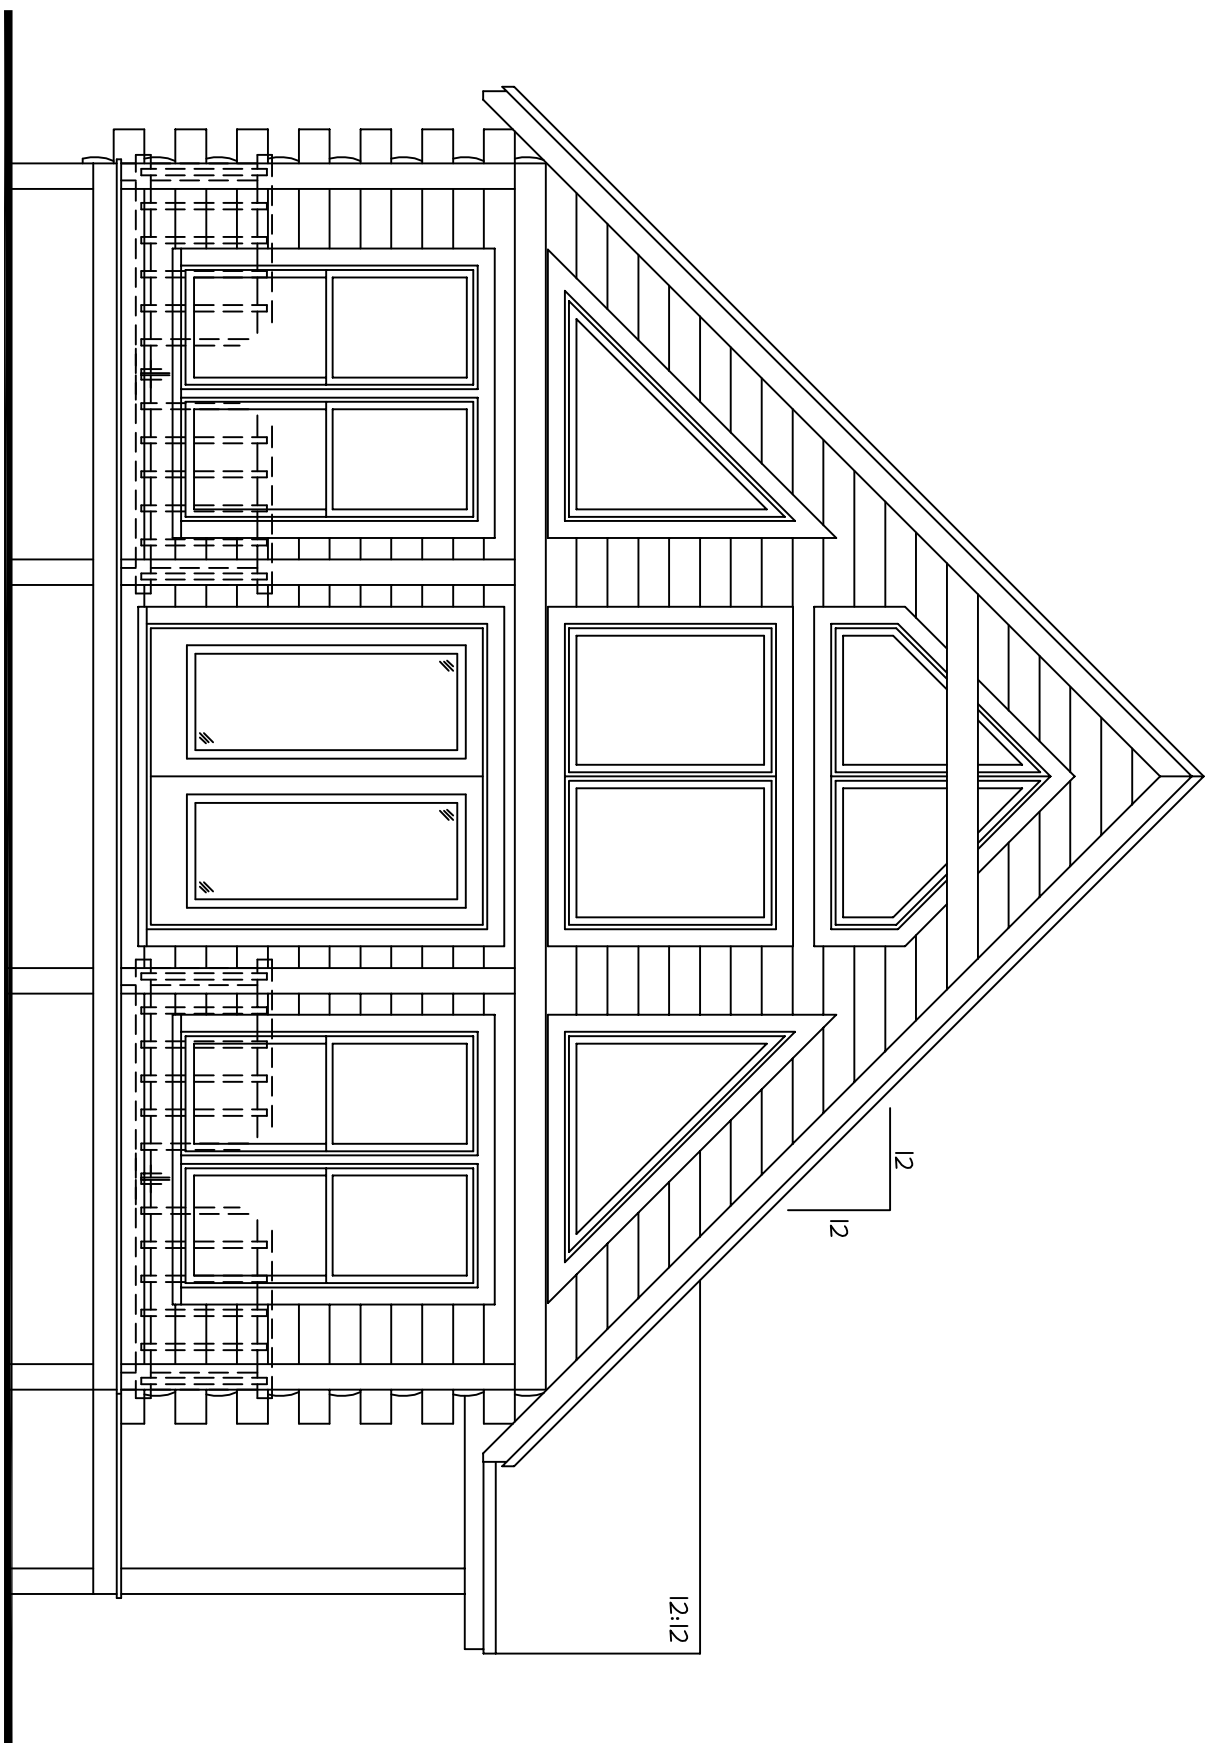

**FRONT ELEVATION**  
SCALE: 1/4" = 1'-0"

FOR ILLUSTRATIVE  
PURPOSES ONLY.  
NOT FOR CONSTRUCTION.



*The Gaston*