



FOR ILLUSTRATIVE  
PURPOSES ONLY.  
NOT FOR CONSTRUCTION.



# *The Hansen*

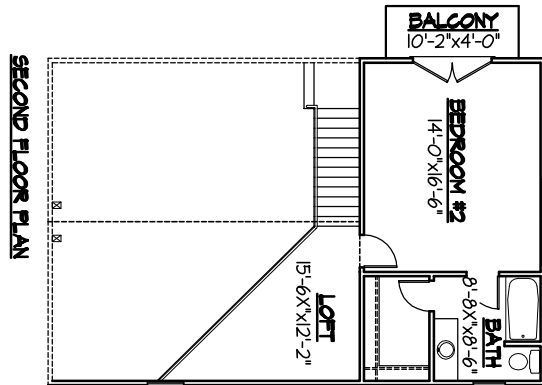


SECOND FLOOR PLAN

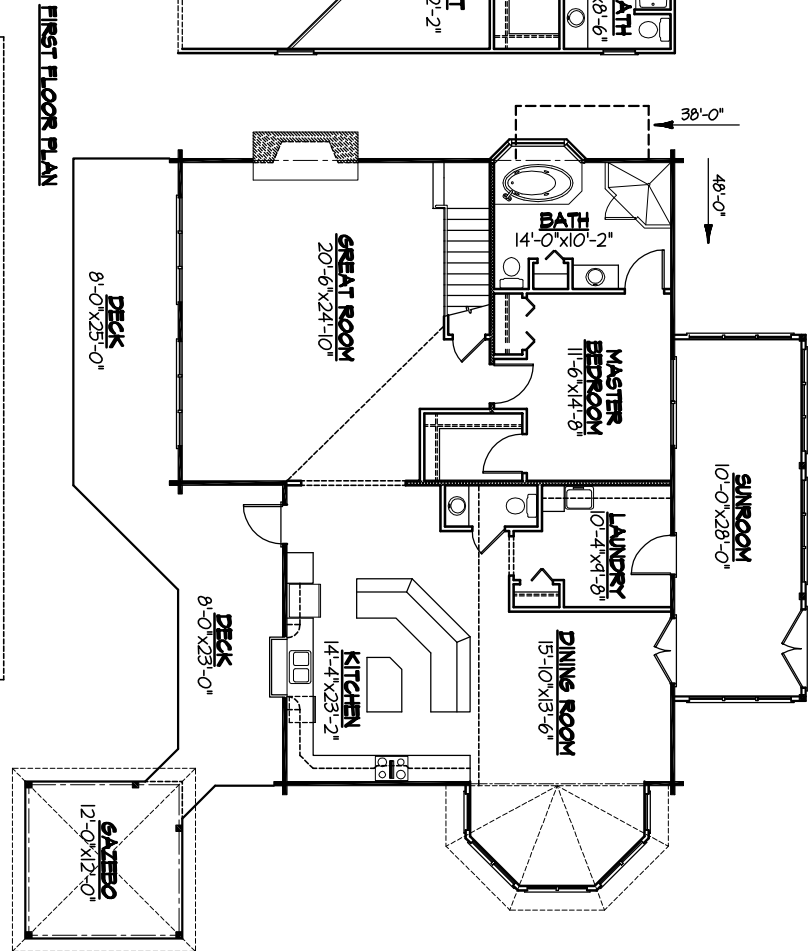

FIRST FLOOR PLAN

**SQUARE FOOTAGE:**

|                    |      |
|--------------------|------|
| FIRST FLOOR        | 2016 |
| SECOND FLOOR       | 471  |
| POORAGES           | 144  |
| DECKS              | 152  |
| BASMENT            | 1553 |
| TOTAL LIVING SPACE | 4436 |

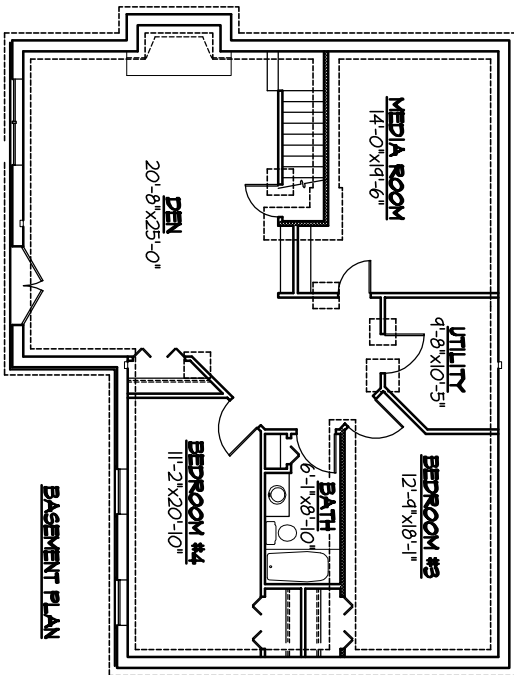


BASMENT PLAN


FOR ILLUSTRATIVE PURPOSES ONLY.  
NOT FOR CONSTRUCTION.



# The Hansen

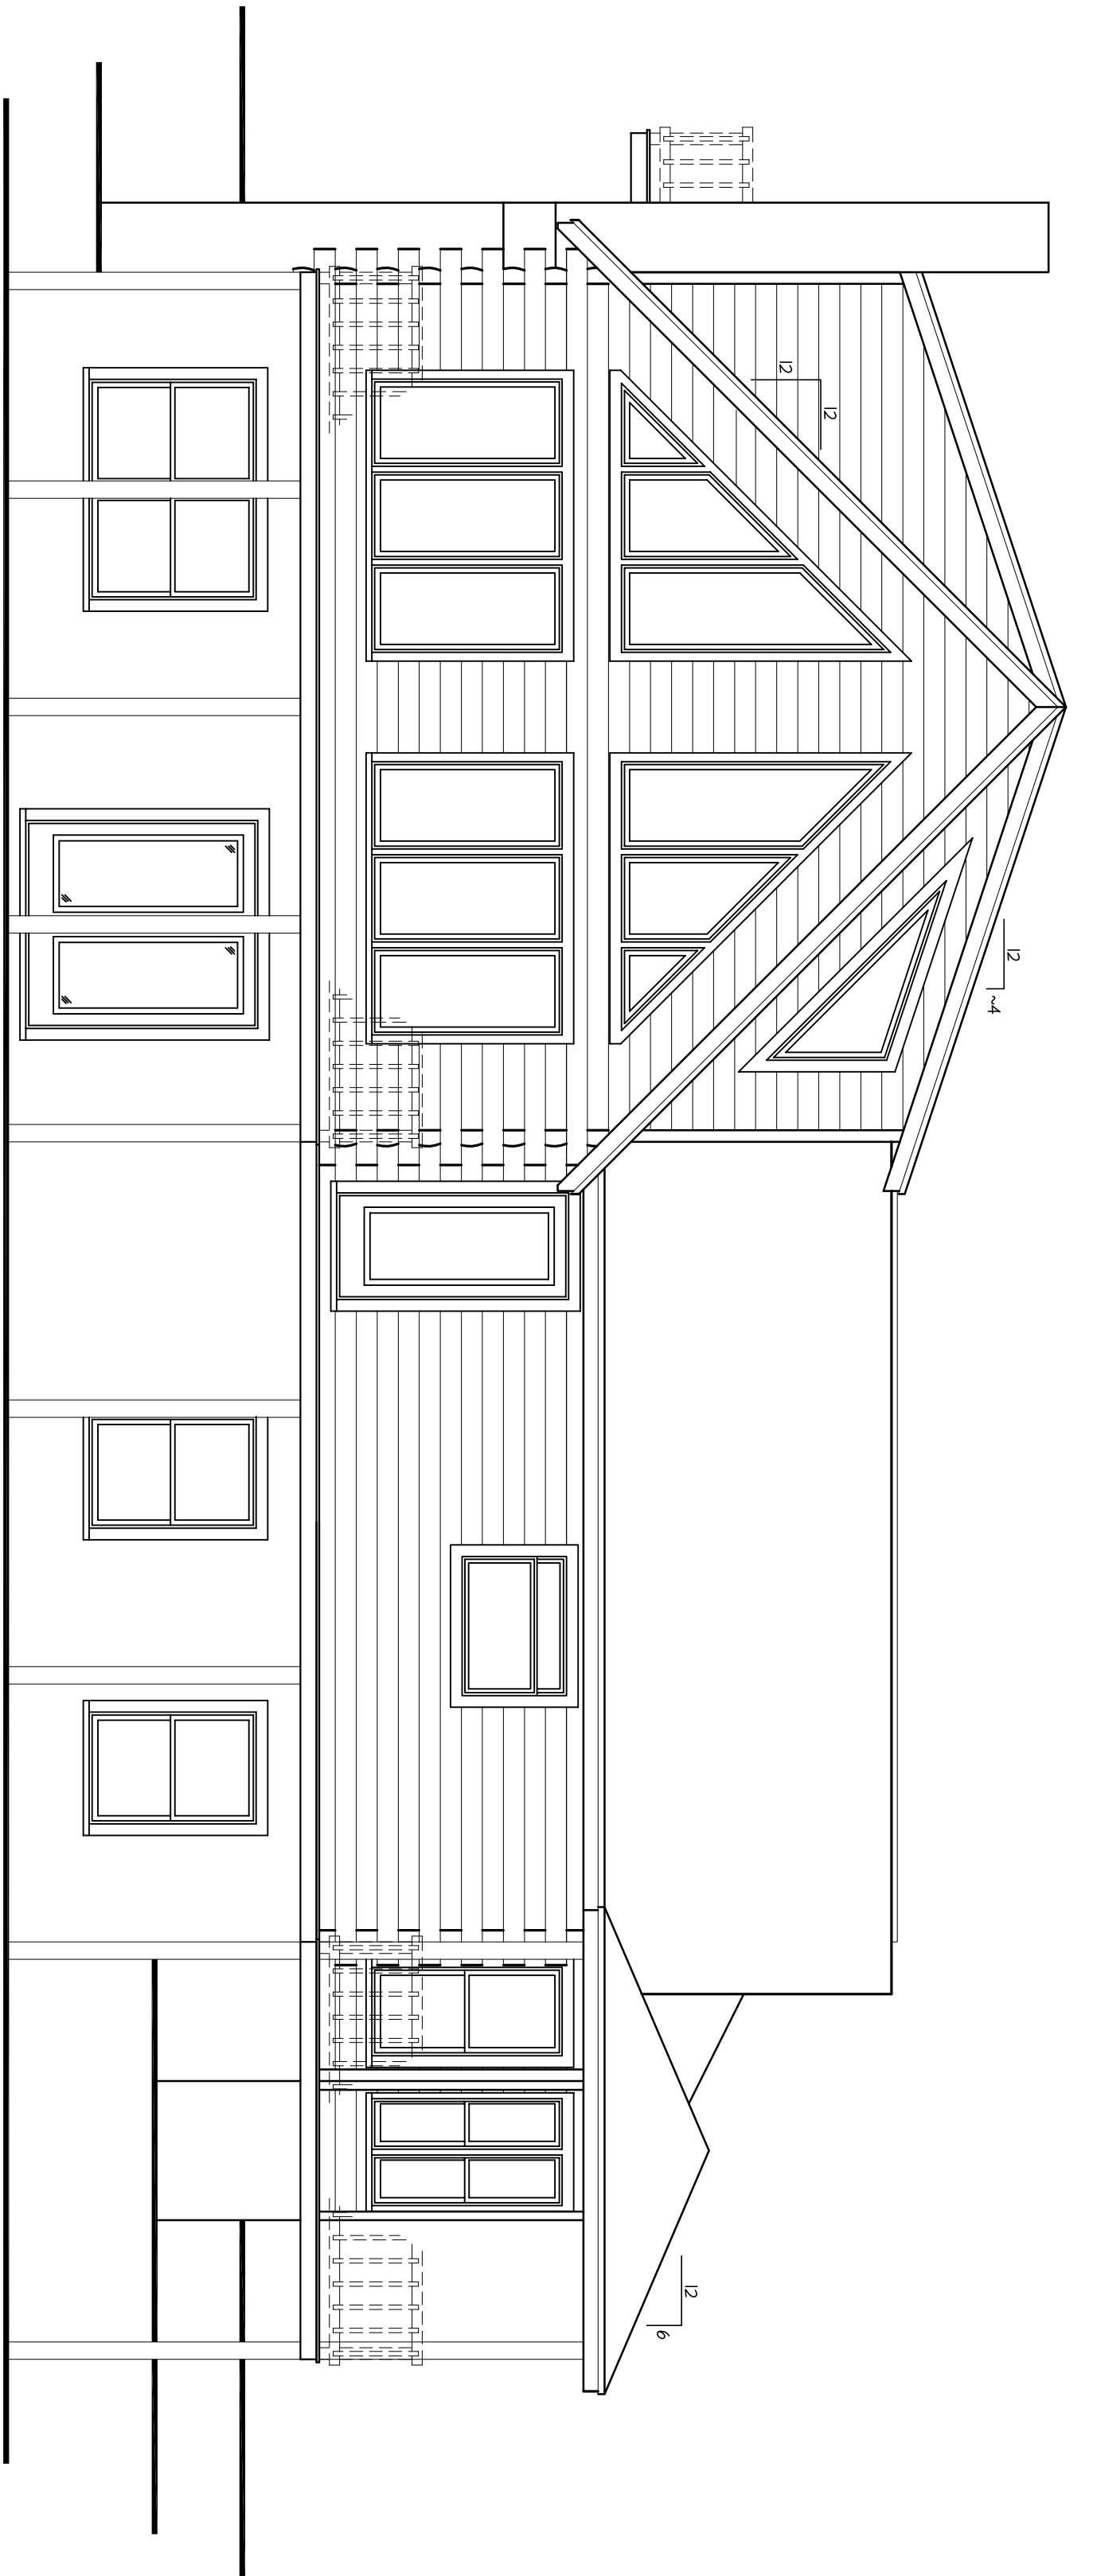

**FRONT ELEVATION**  
SCALE: 1/4" = 1'-0"

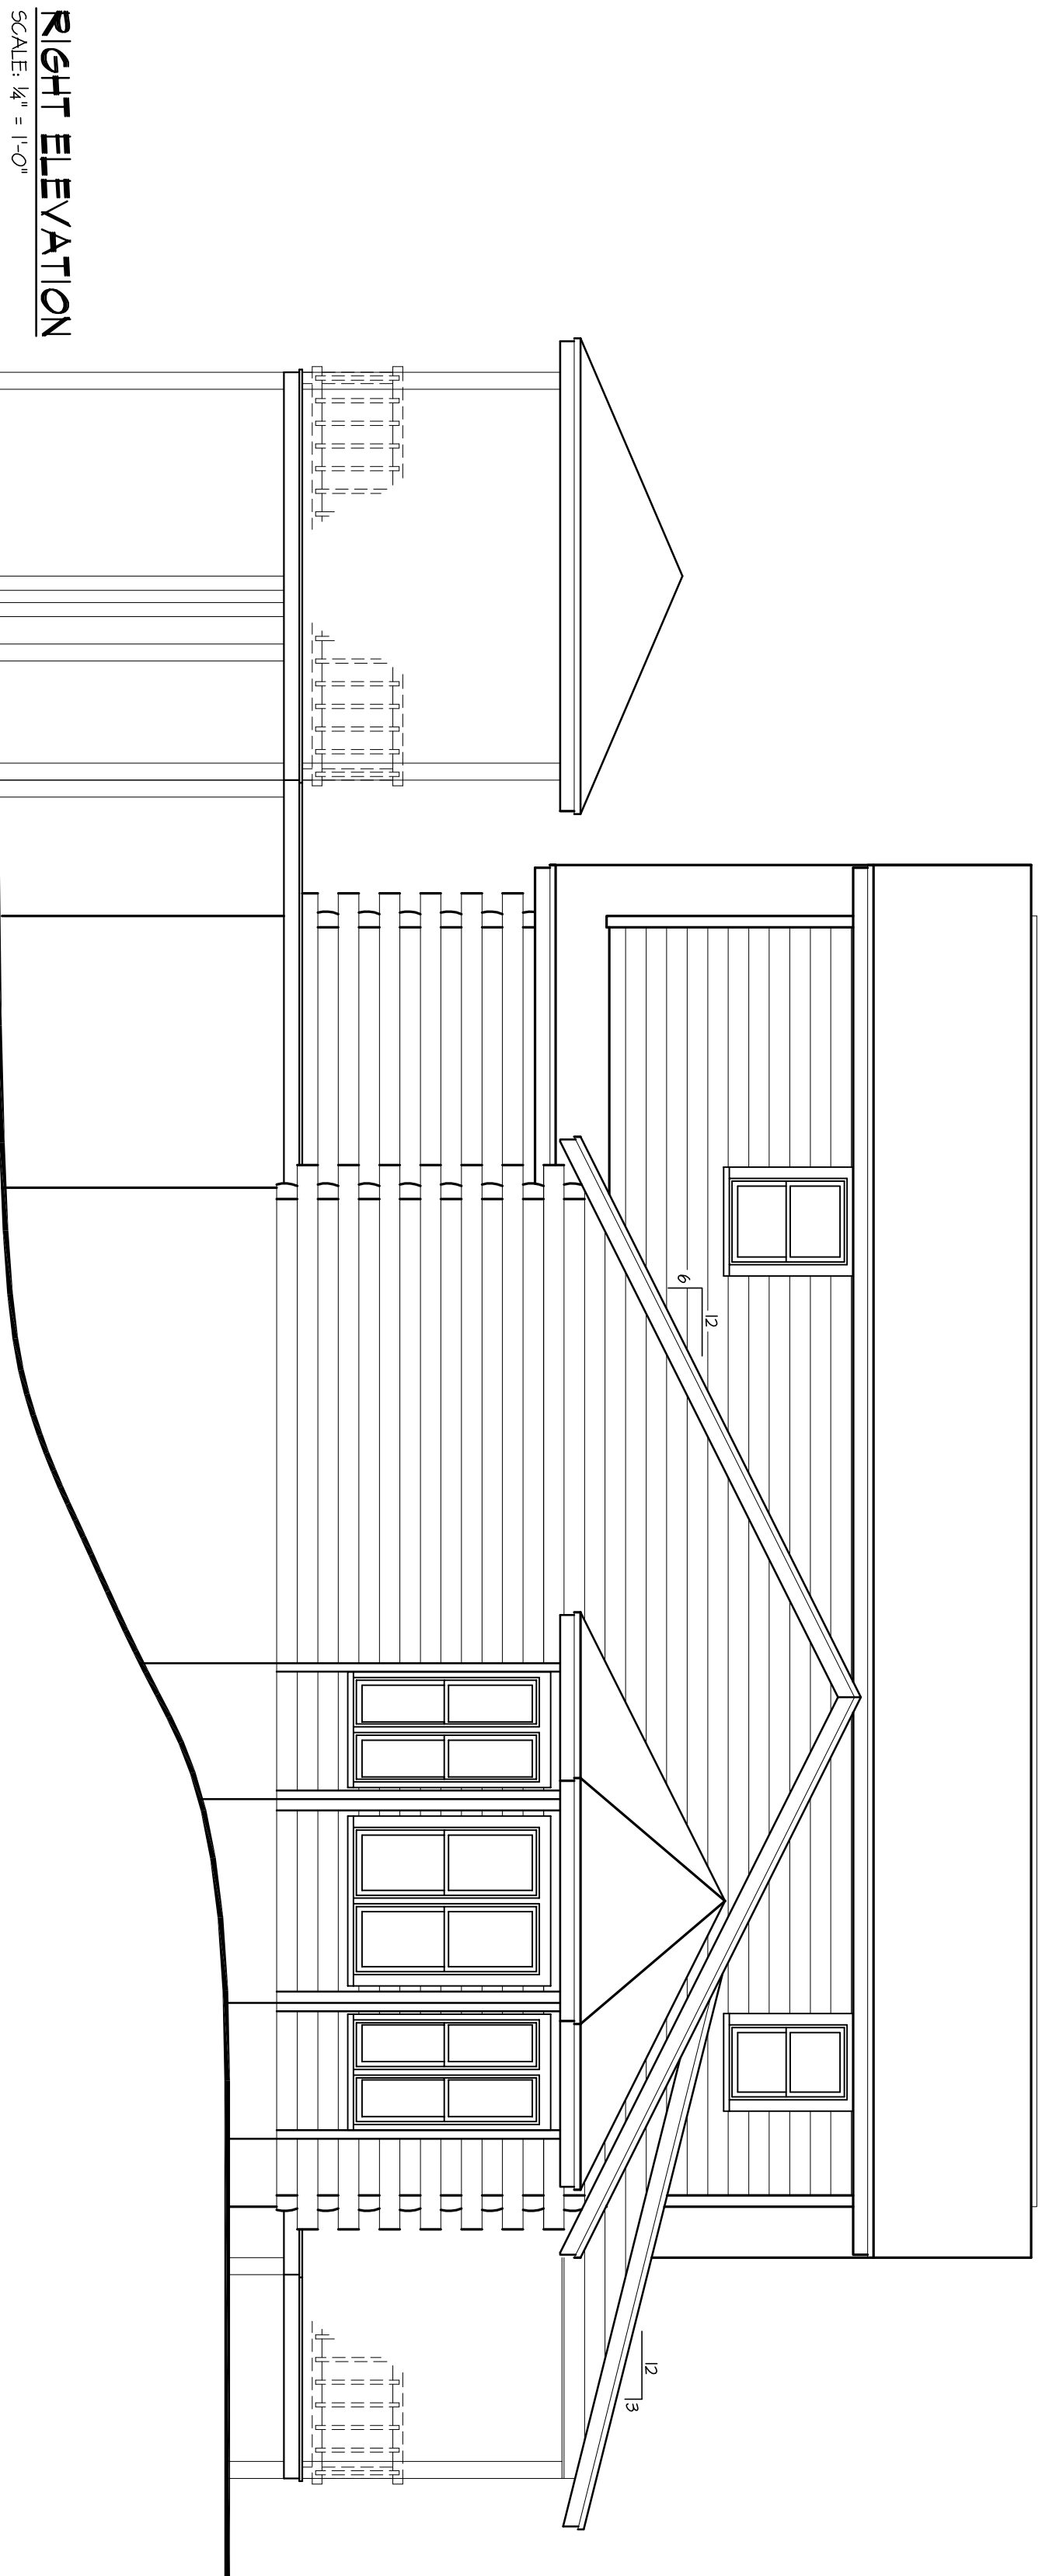


**RIGHT ELEVATION**  
SCALE: 1/4" = 1'-0"

FOR ILLUSTRATIVE  
PURPOSES ONLY.  
NOT FOR CONSTRUCTION.



*The Hansen*

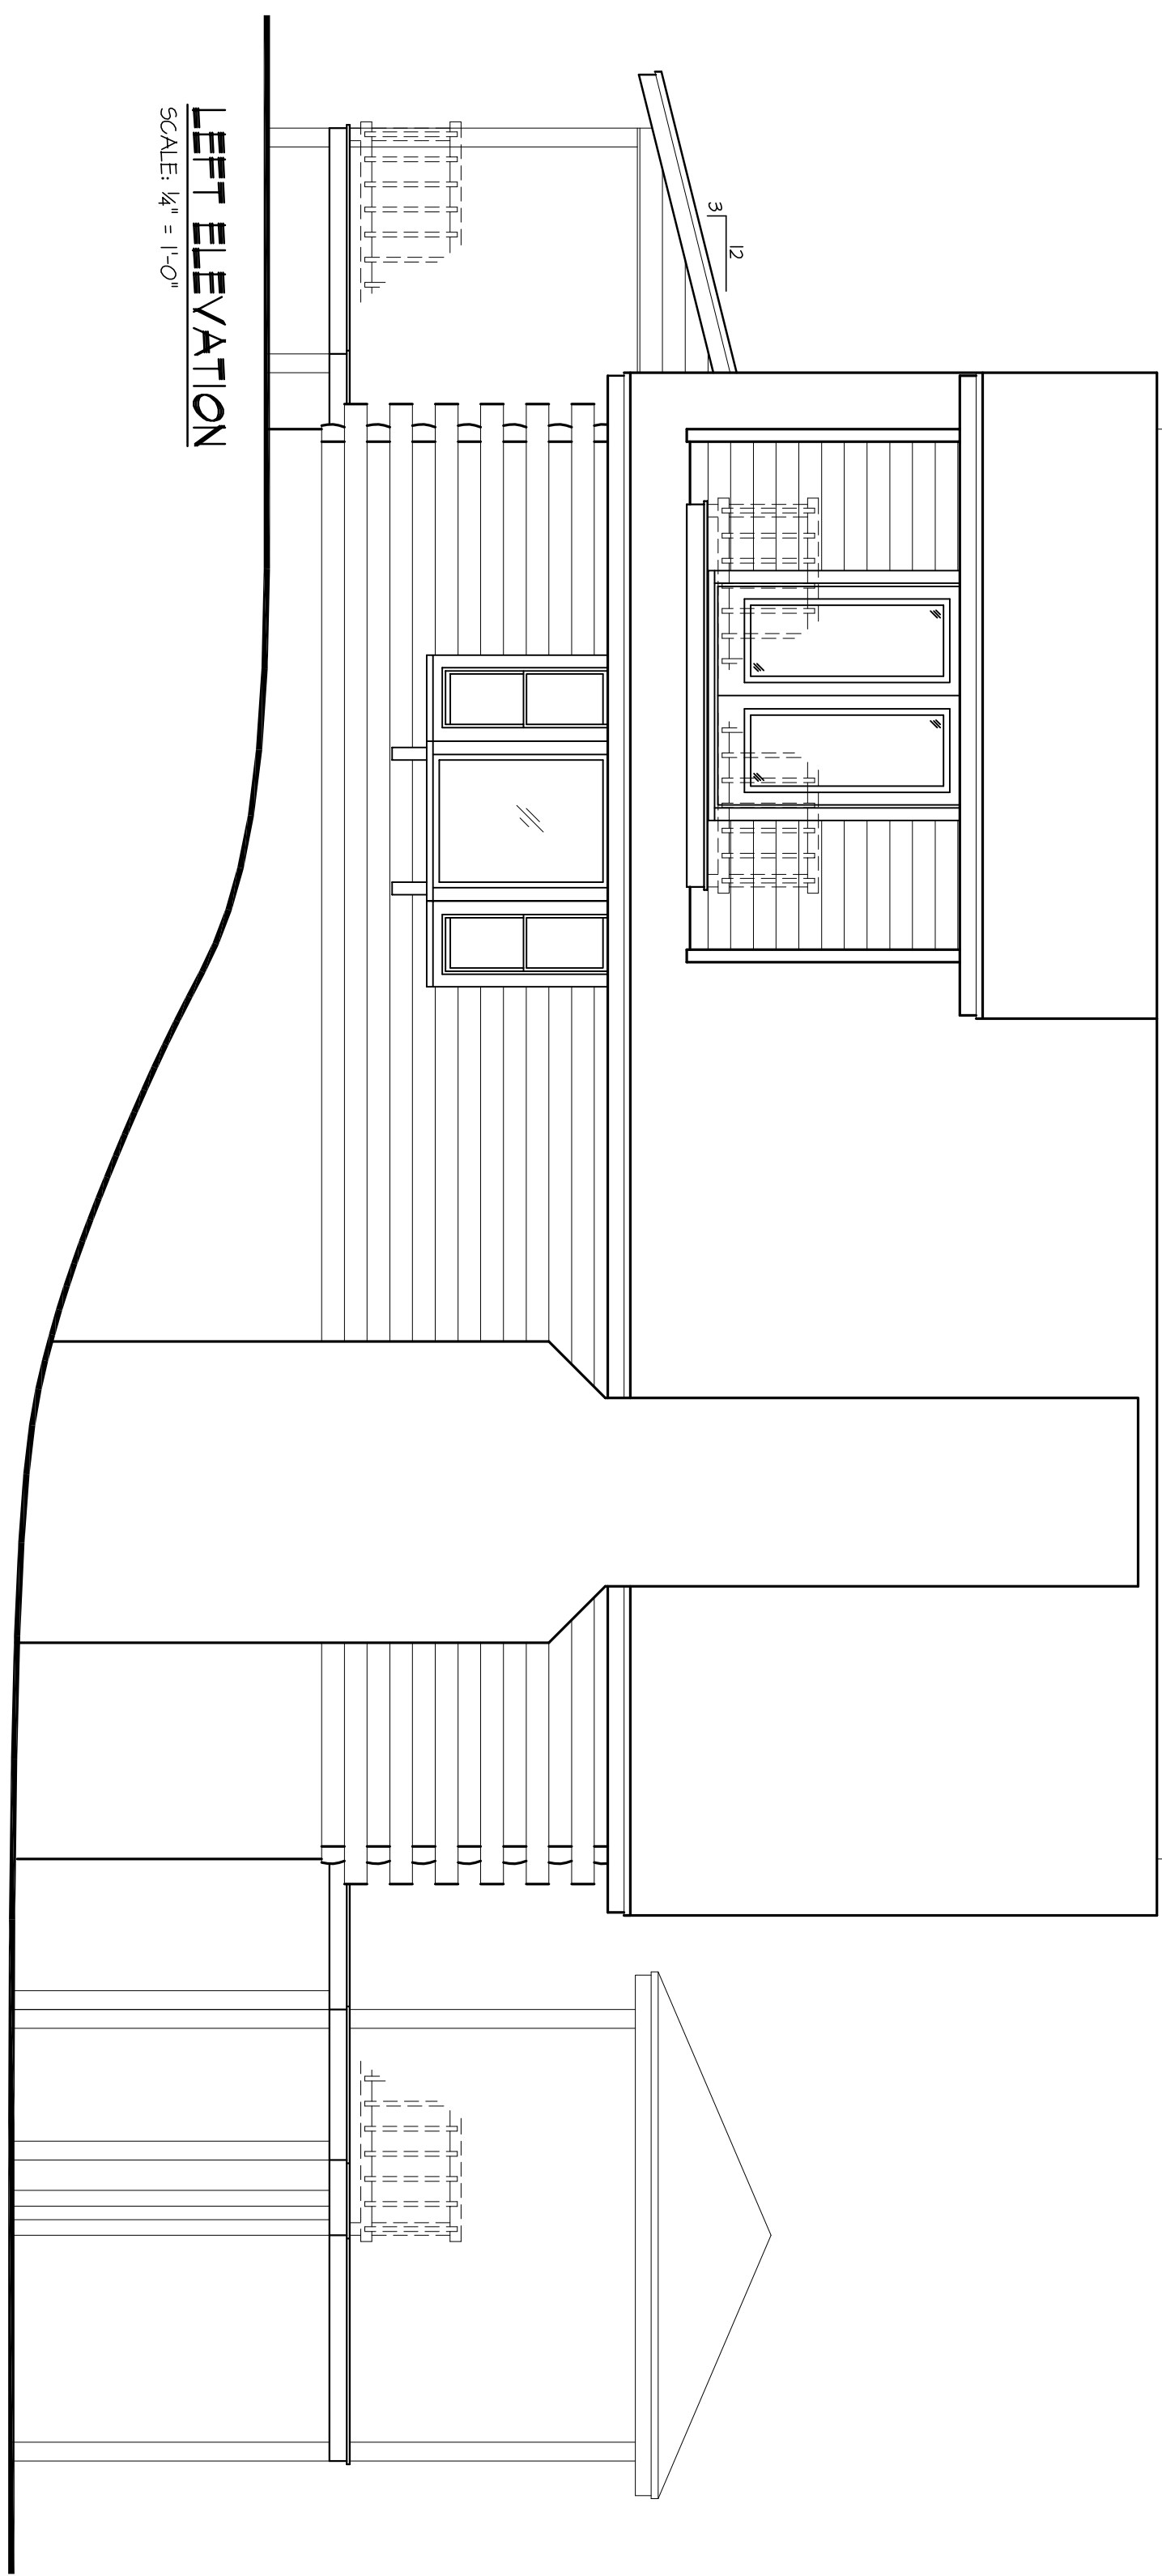

**LEFT ELEVATION**  
SCALE: 1/4" = 1'-0"



**REAR ELEVATION**  
SCALE: 1/4" = 1'-0"

FOR ILLUSTRATIVE  
PURPOSES ONLY.  
NOT FOR CONSTRUCTION.



*The Hansen*