


FOR ILLUSTRATIVE  
PURPOSES ONLY.  
NOT FOR CONSTRUCTION.




# *The Harris*

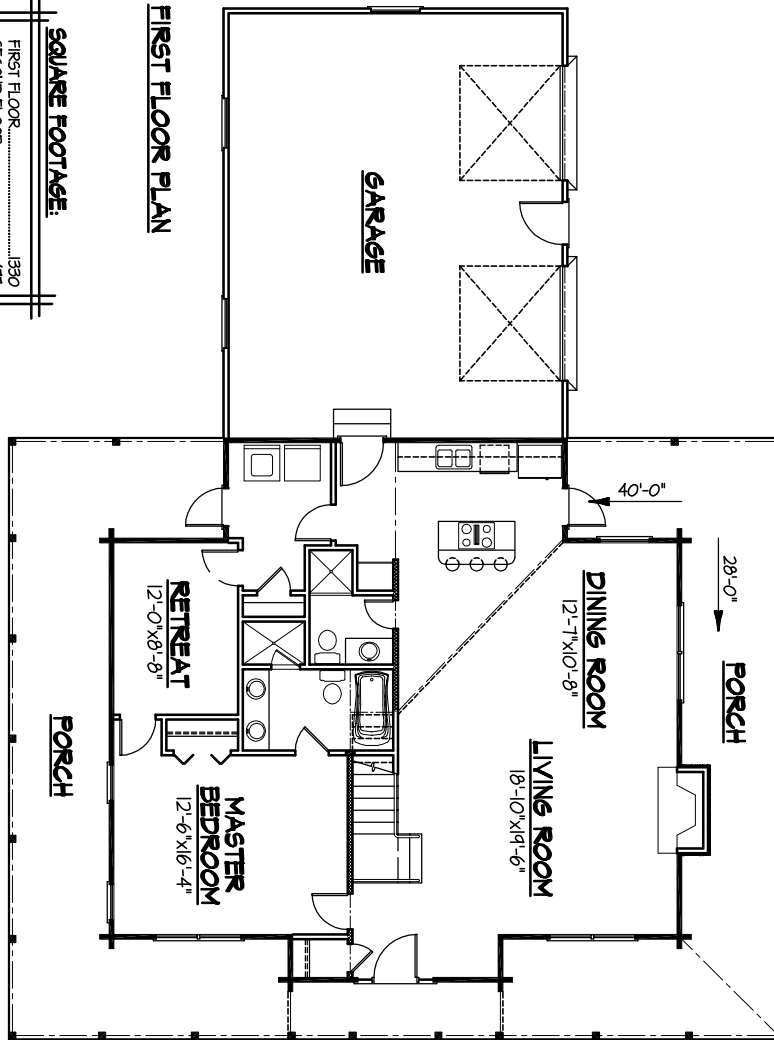

**SQUARE FOOTAGE:**


|                         |      |
|-------------------------|------|
| FIRST FLOOR.....        | 1330 |
| SECOND FLOOR.....       | 477  |
| TOTAL LIVING SPACE..... | 1801 |
| GARAGE.....             | 120  |
| PORCH.....              | 435  |

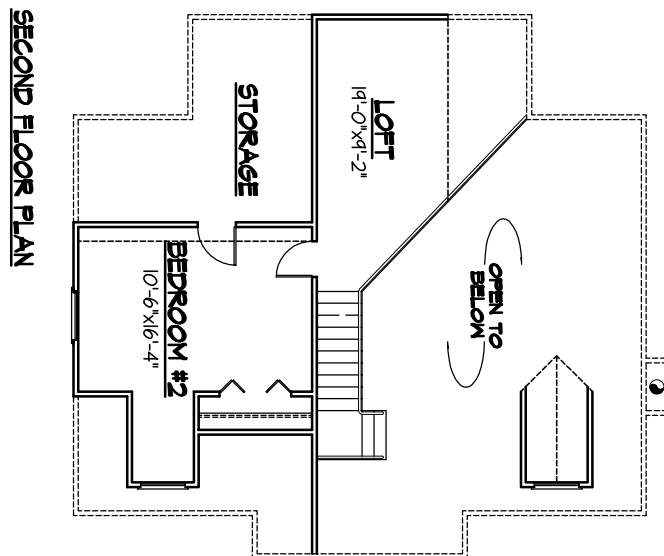



FOR ILLUSTRATIVE  
PURPOSES ONLY.  
NOT FOR CONSTRUCTION.



*The Harris*

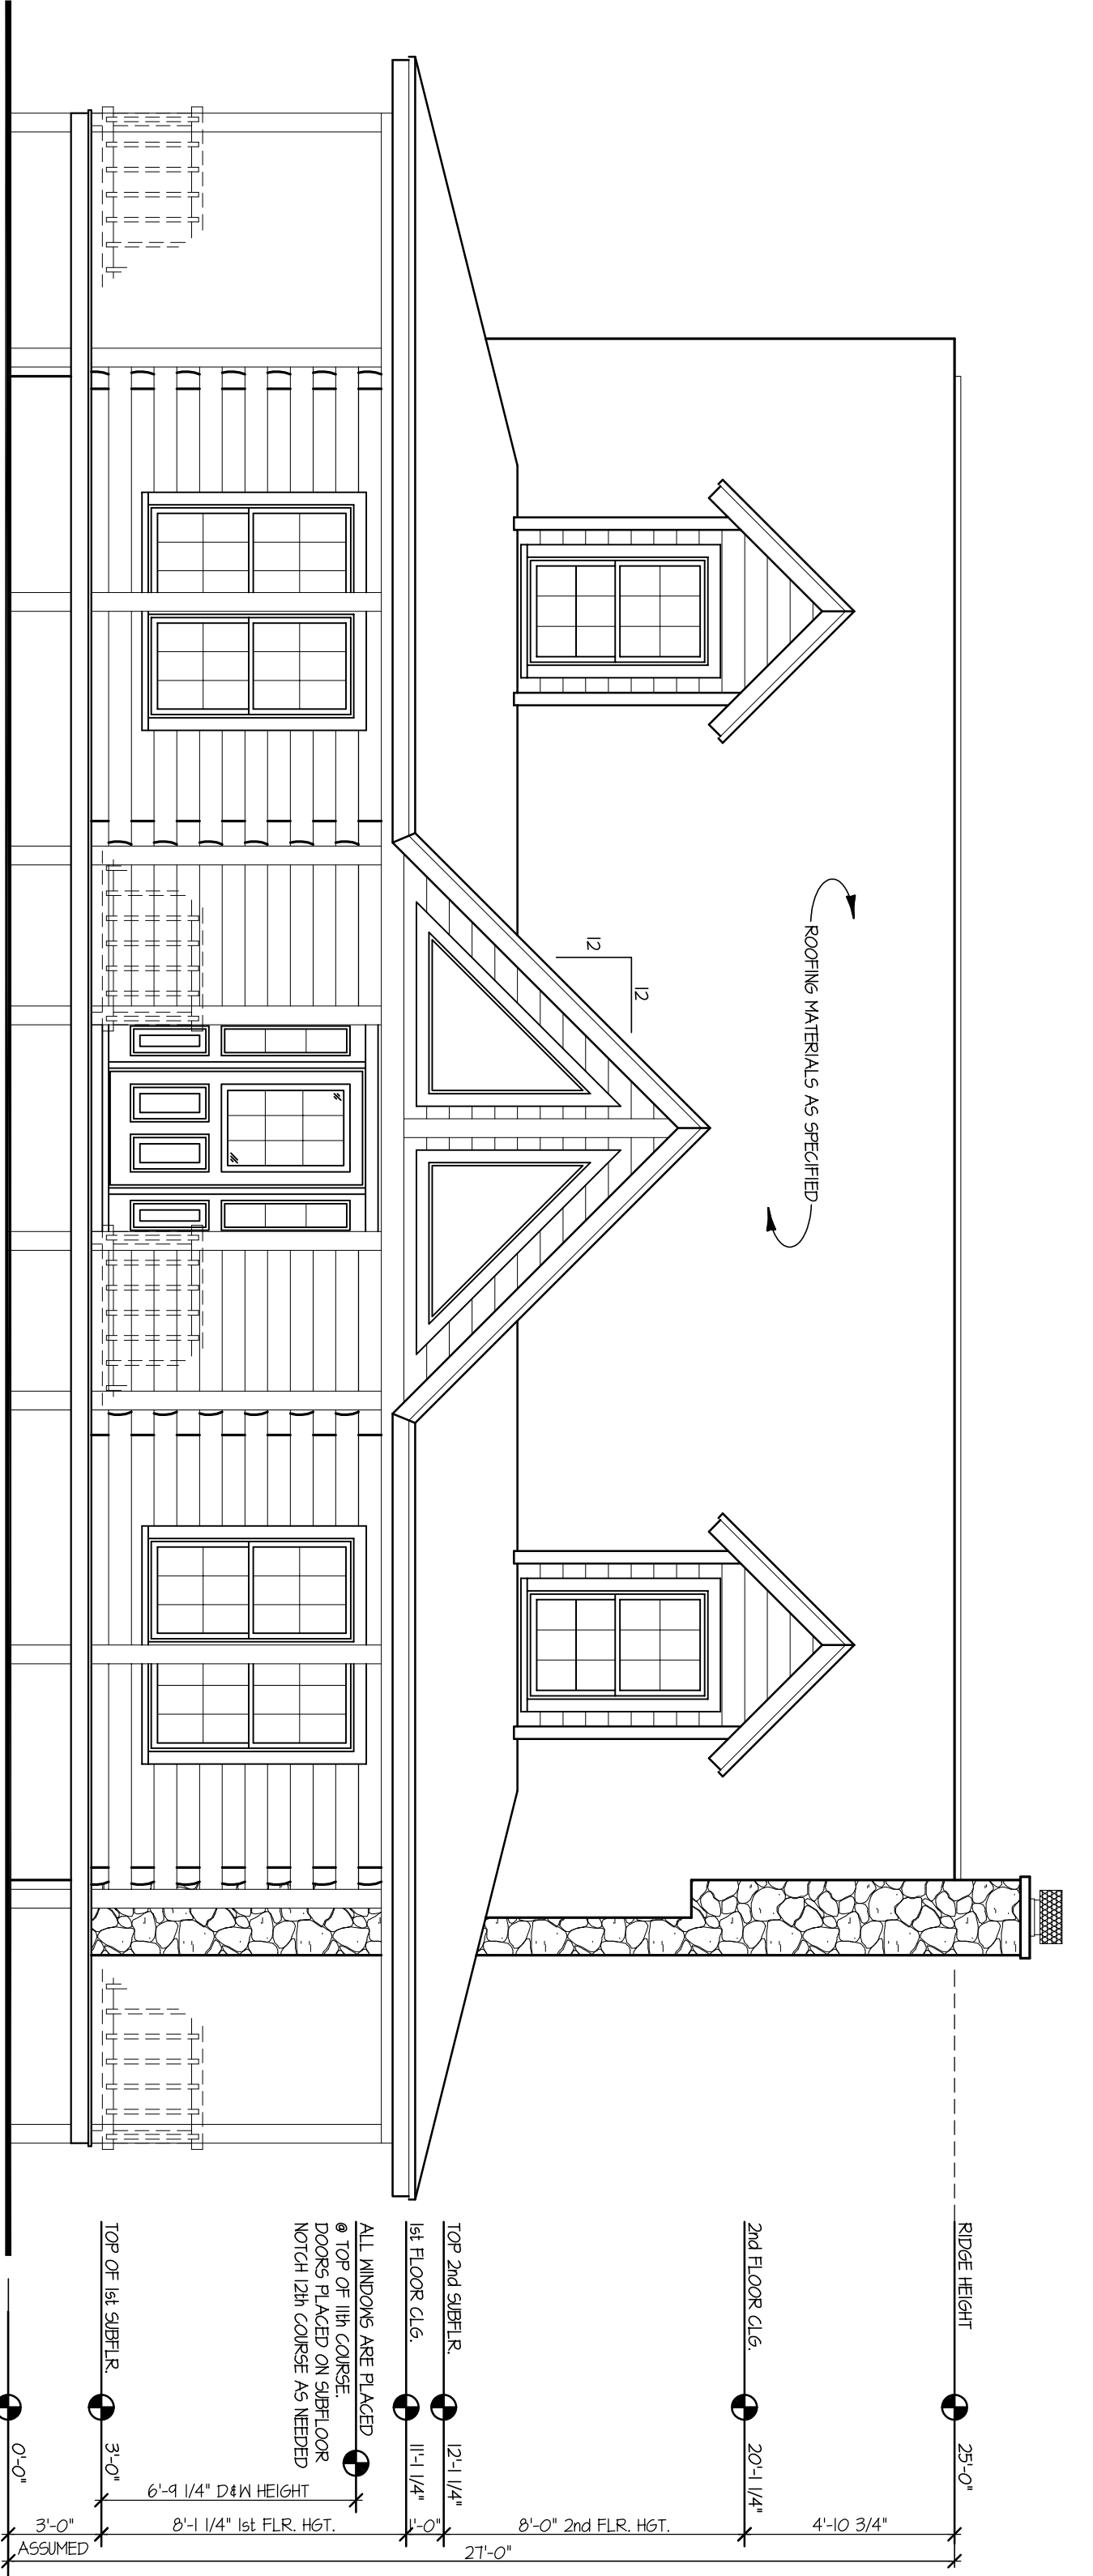

**FRONT ELEVATION**  
SCALE: 1/4" = 1'-0"

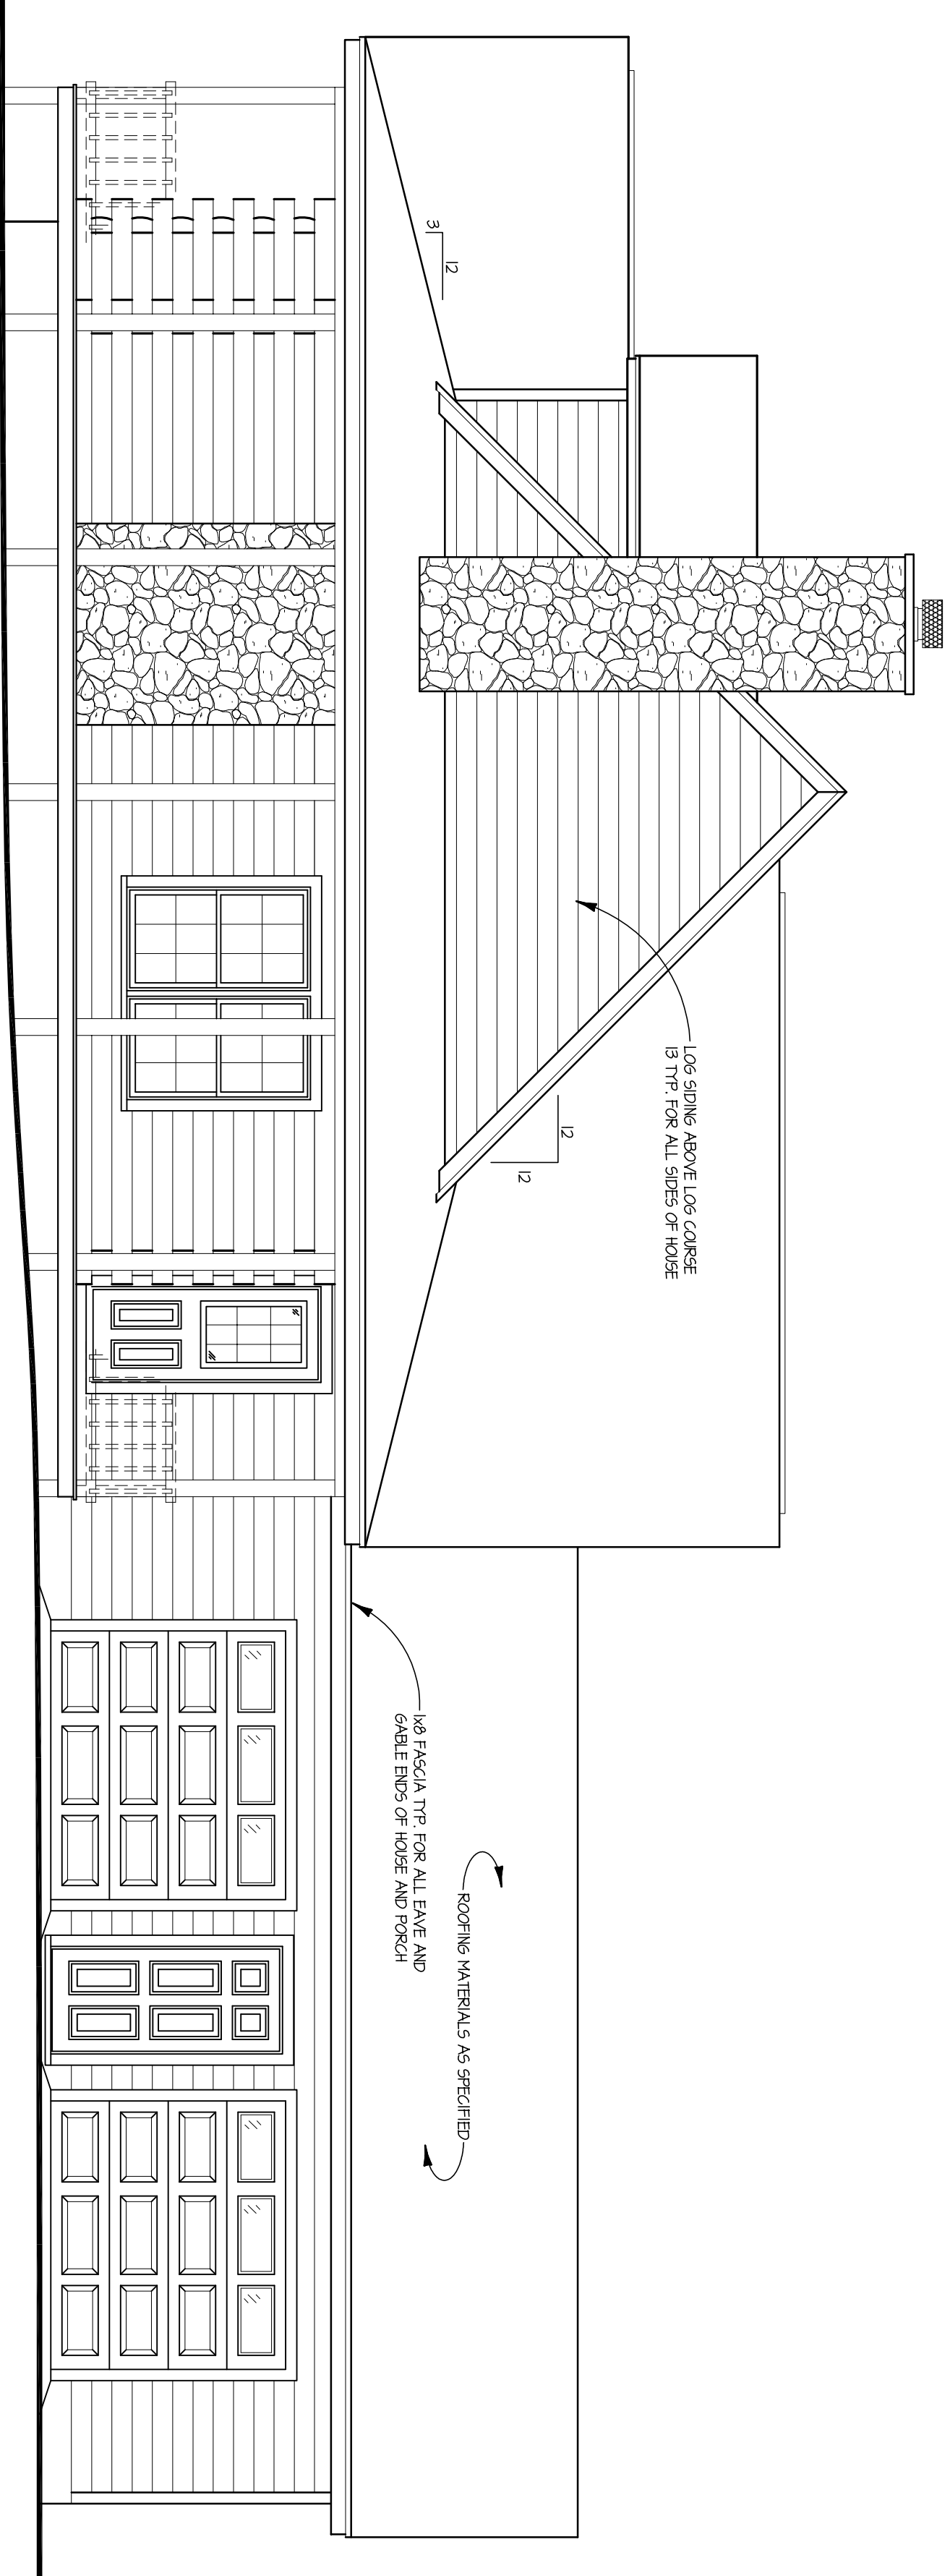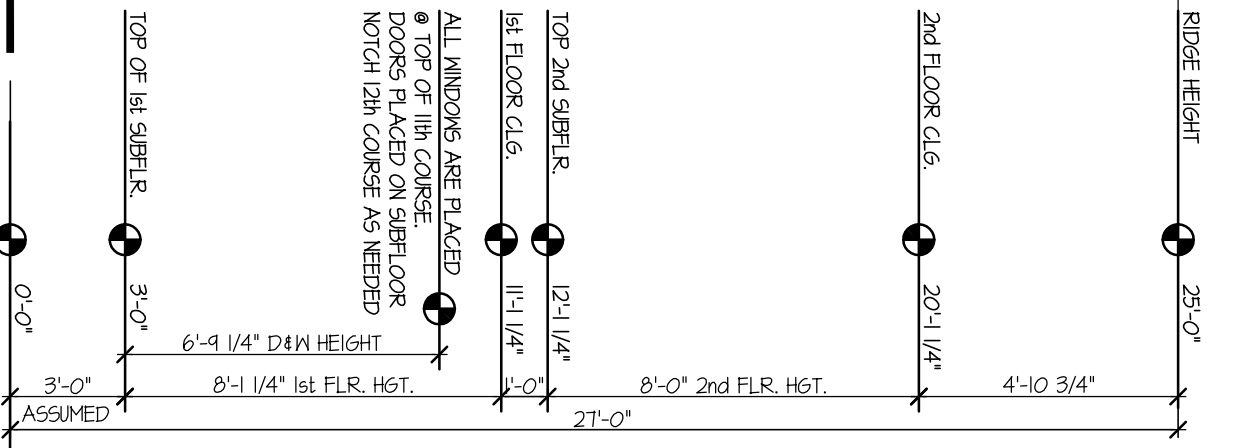


**RIGHT ELEVATION**  
SCALE: 1/4" = 1'-0"

FOR ILLUSTRATIVE  
PURPOSES ONLY.  
NOT FOR CONSTRUCTION.




*The Harris*

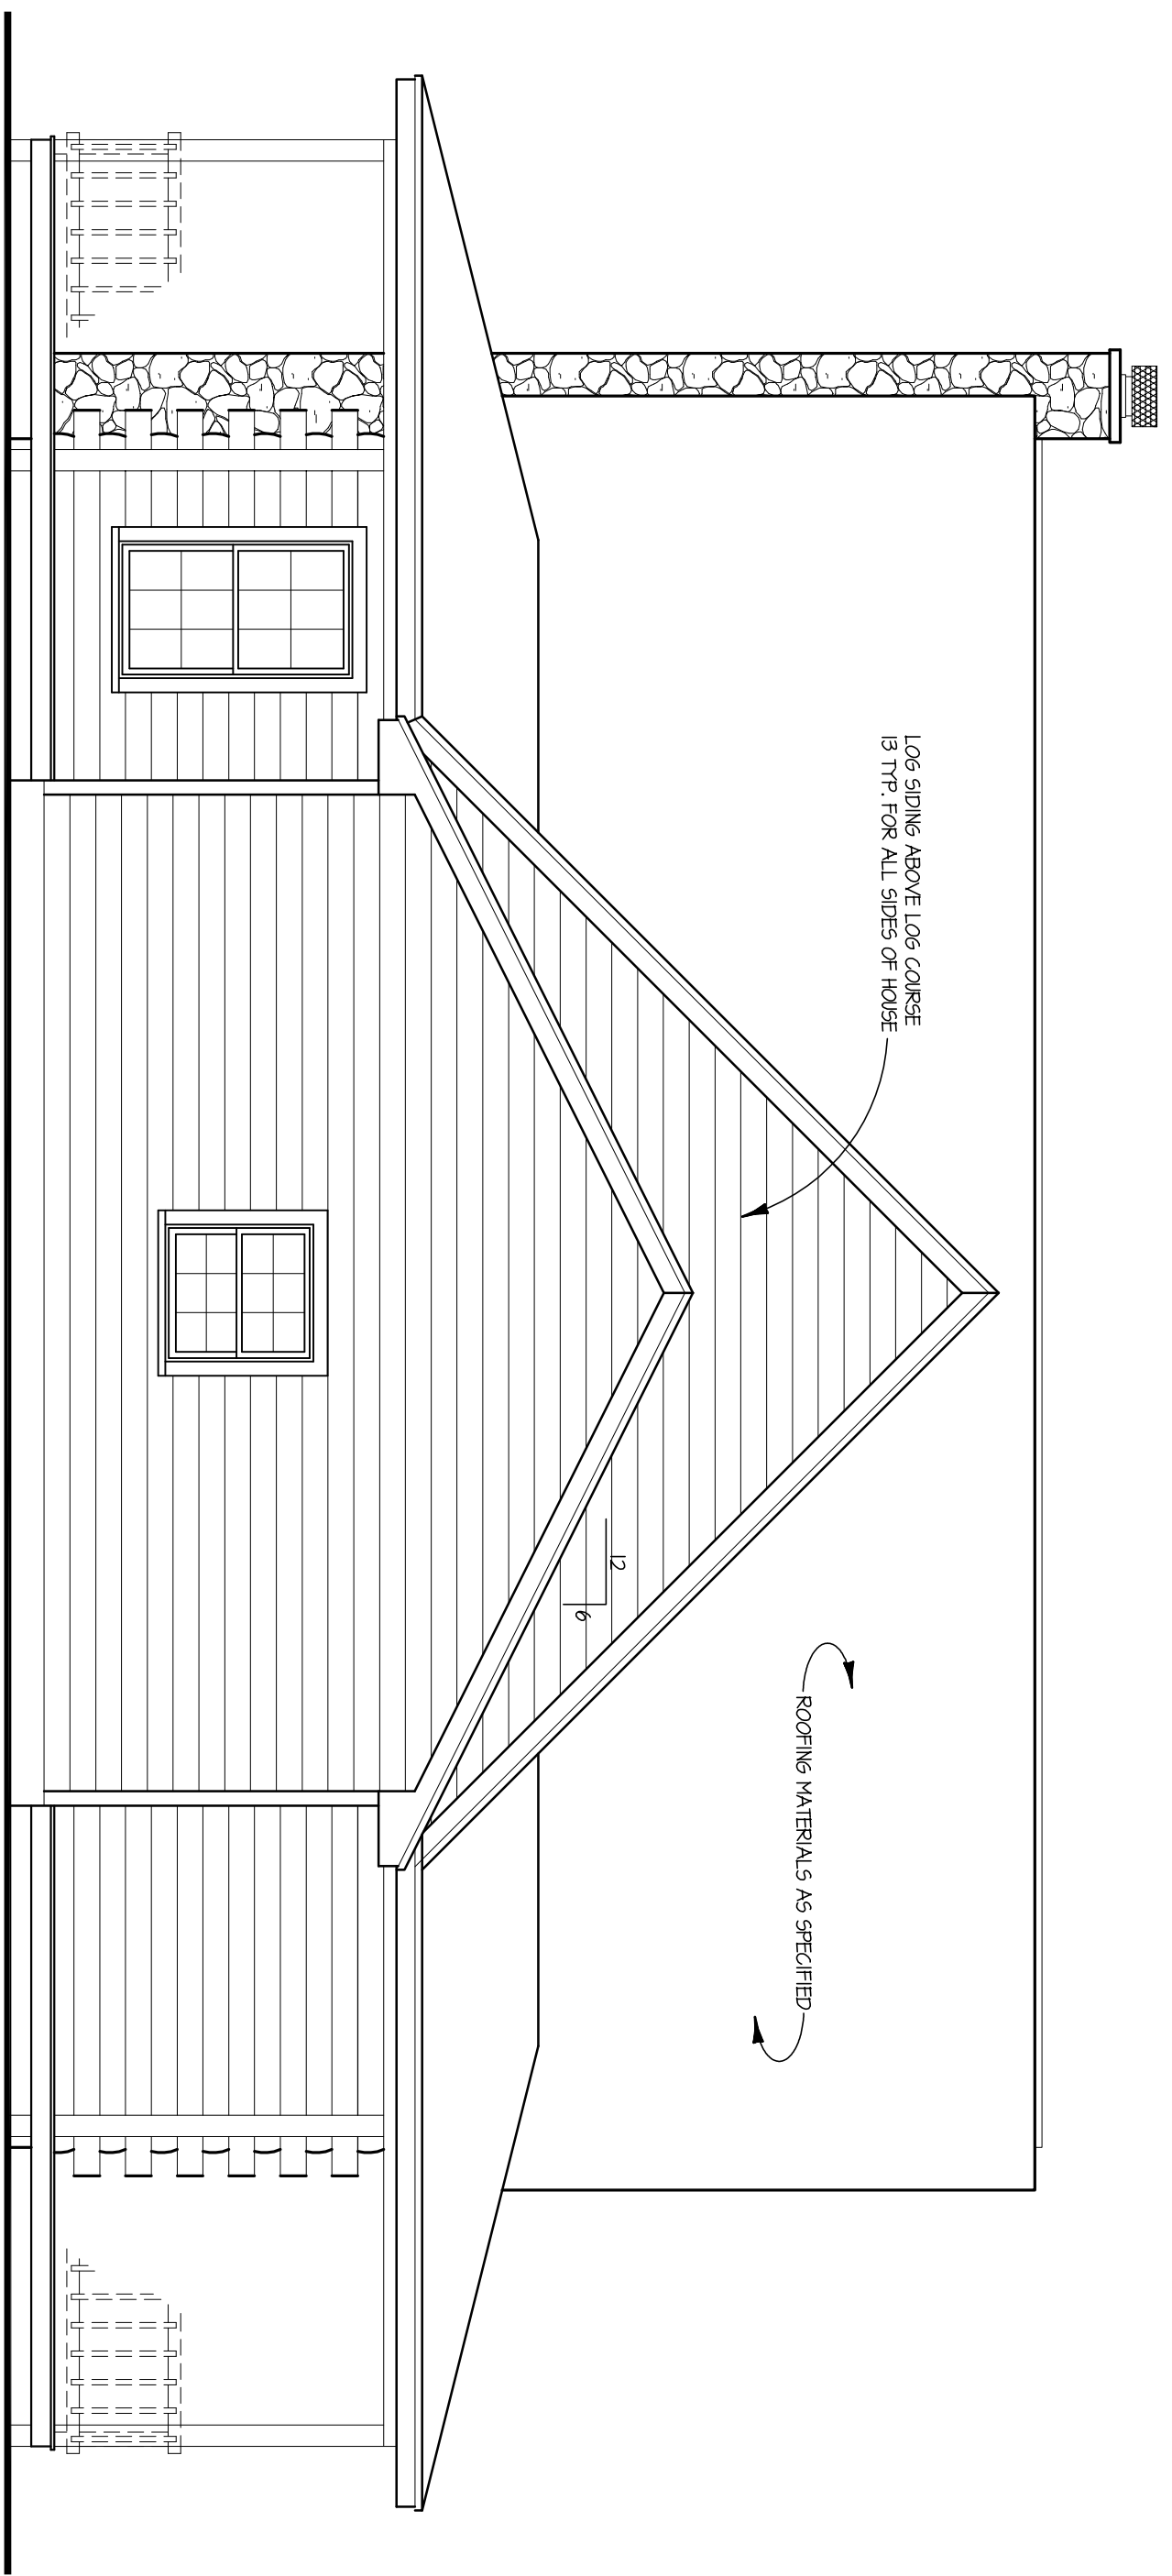

**REAR ELEVATION**

SCALE: 1/4" = 1'-0"

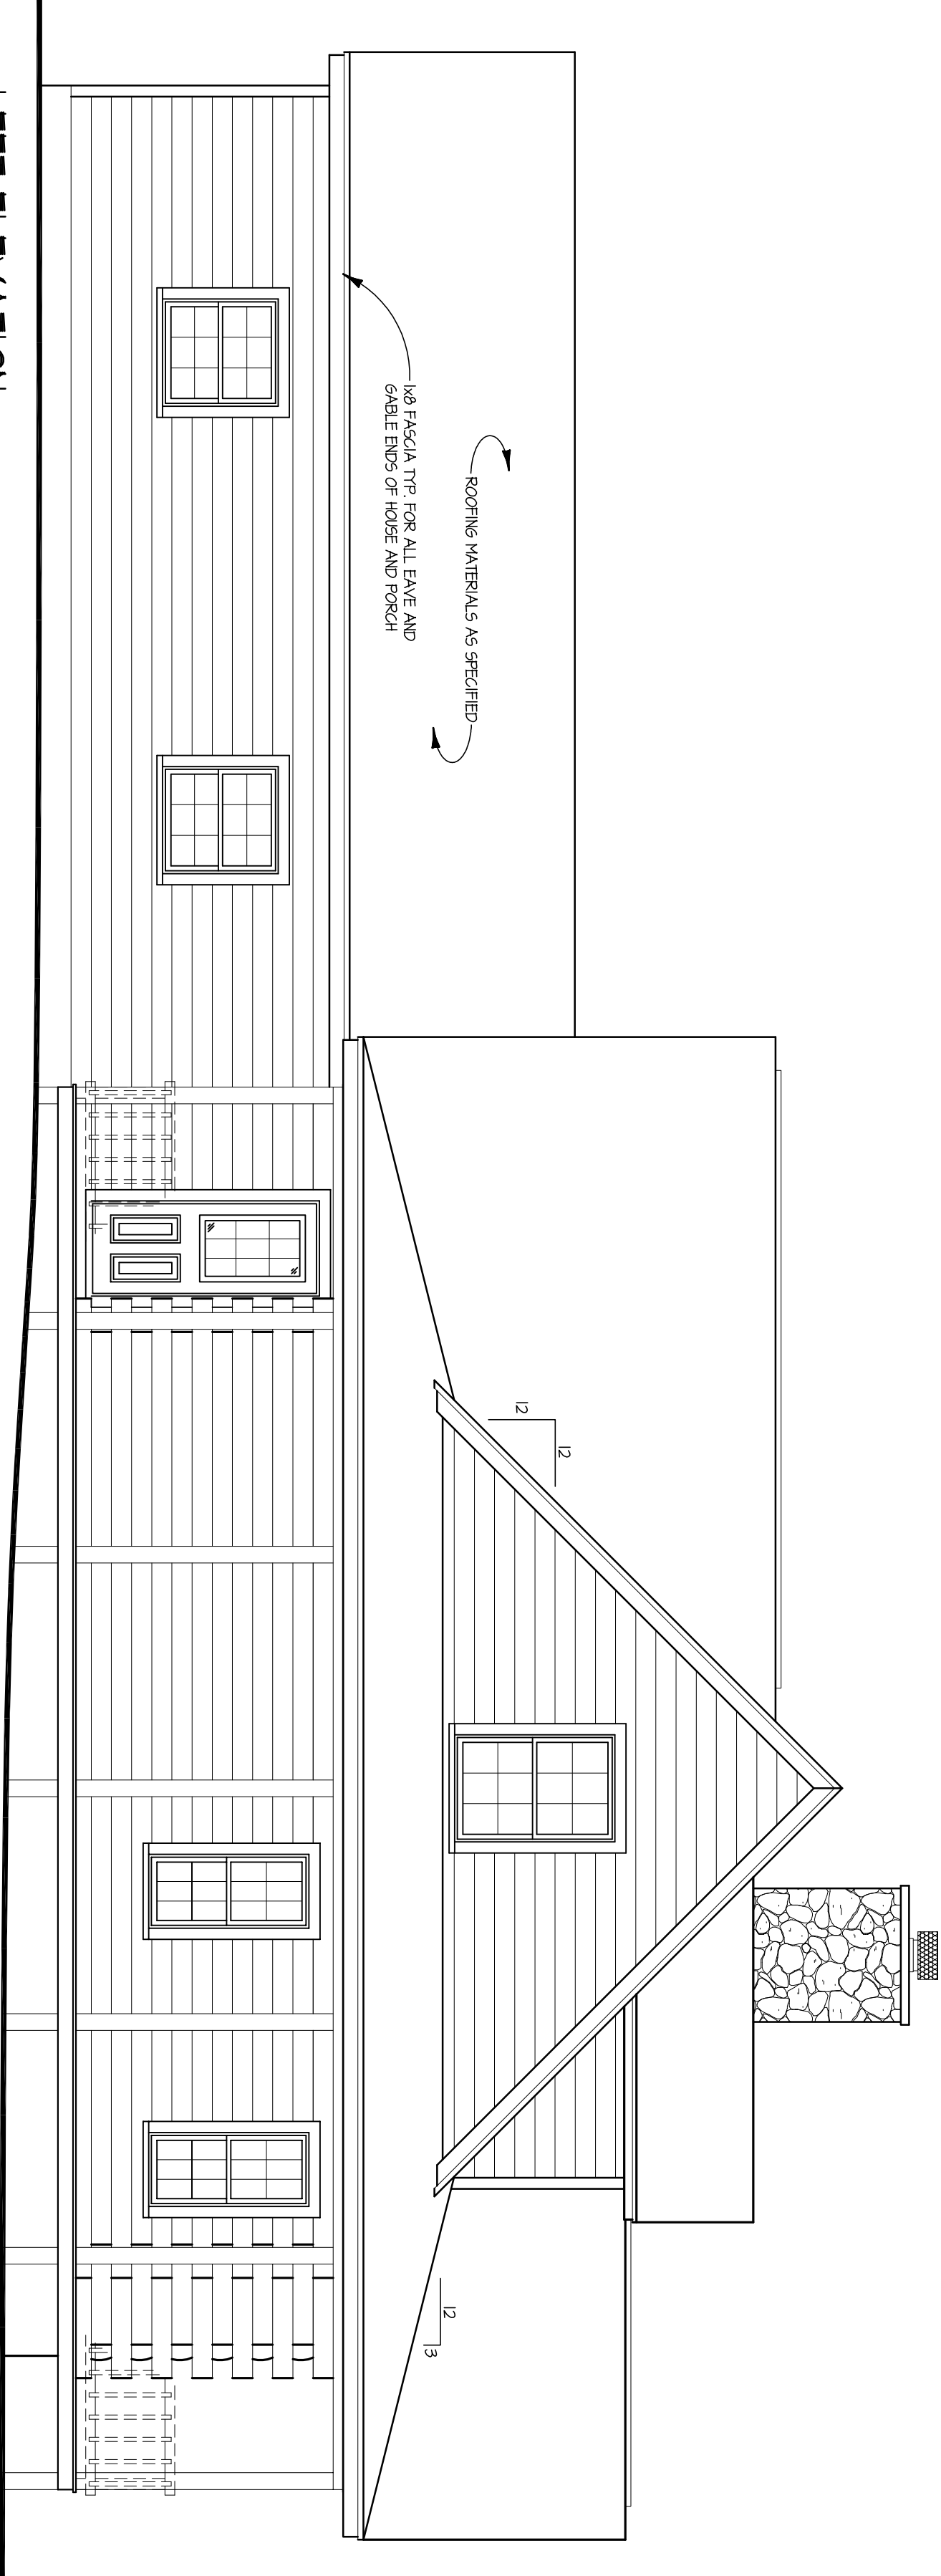

**LEFT ELEVATION**

SCALE: 1/4" = 1'-0"

FOR ILLUSTRATIVE PURPOSES ONLY.  
NOT FOR CONSTRUCTION.



*The Harris*