


FOR ILLUSTRATIVE  
PURPOSES ONLY.  
NOT FOR CONSTRUCTION.




*The Heritage*

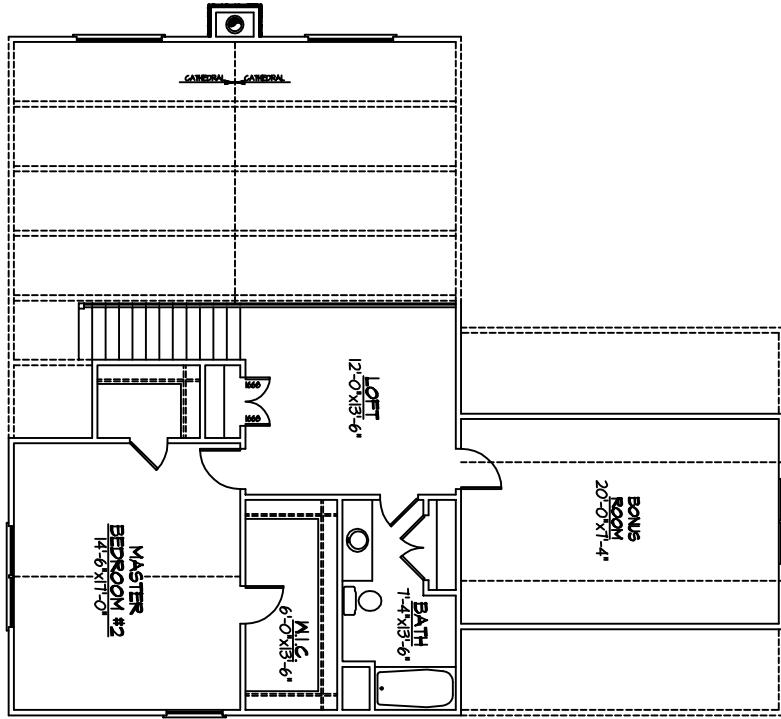

SECOND FLOOR PLAN

**SQUARE FOOTAGE:**

FIRST FLOOR	1176
SECOND FLOOR	637
TOTAL LIVING SPACE	1813
UNFINISHED BONUS ROOM	267
PORCH	524

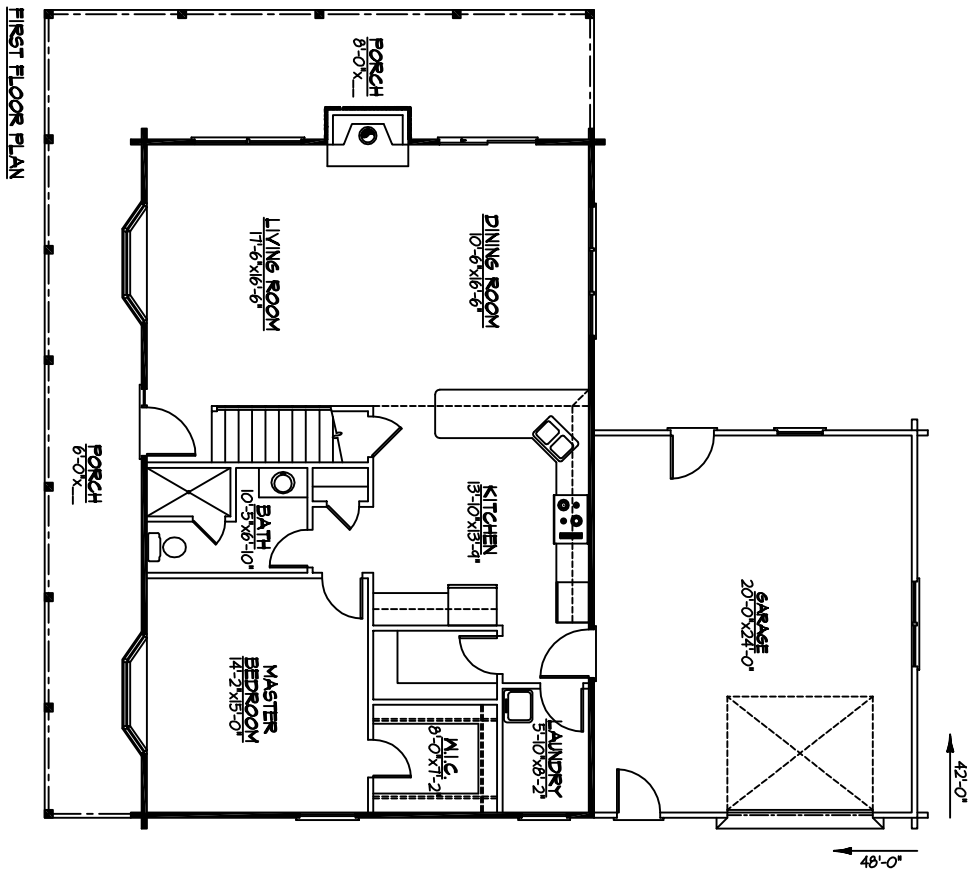


FIRST FLOOR PLAN


FOR ILLUSTRATIVE PURPOSES ONLY.  
NOT FOR CONSTRUCTION.




*The Heritage*

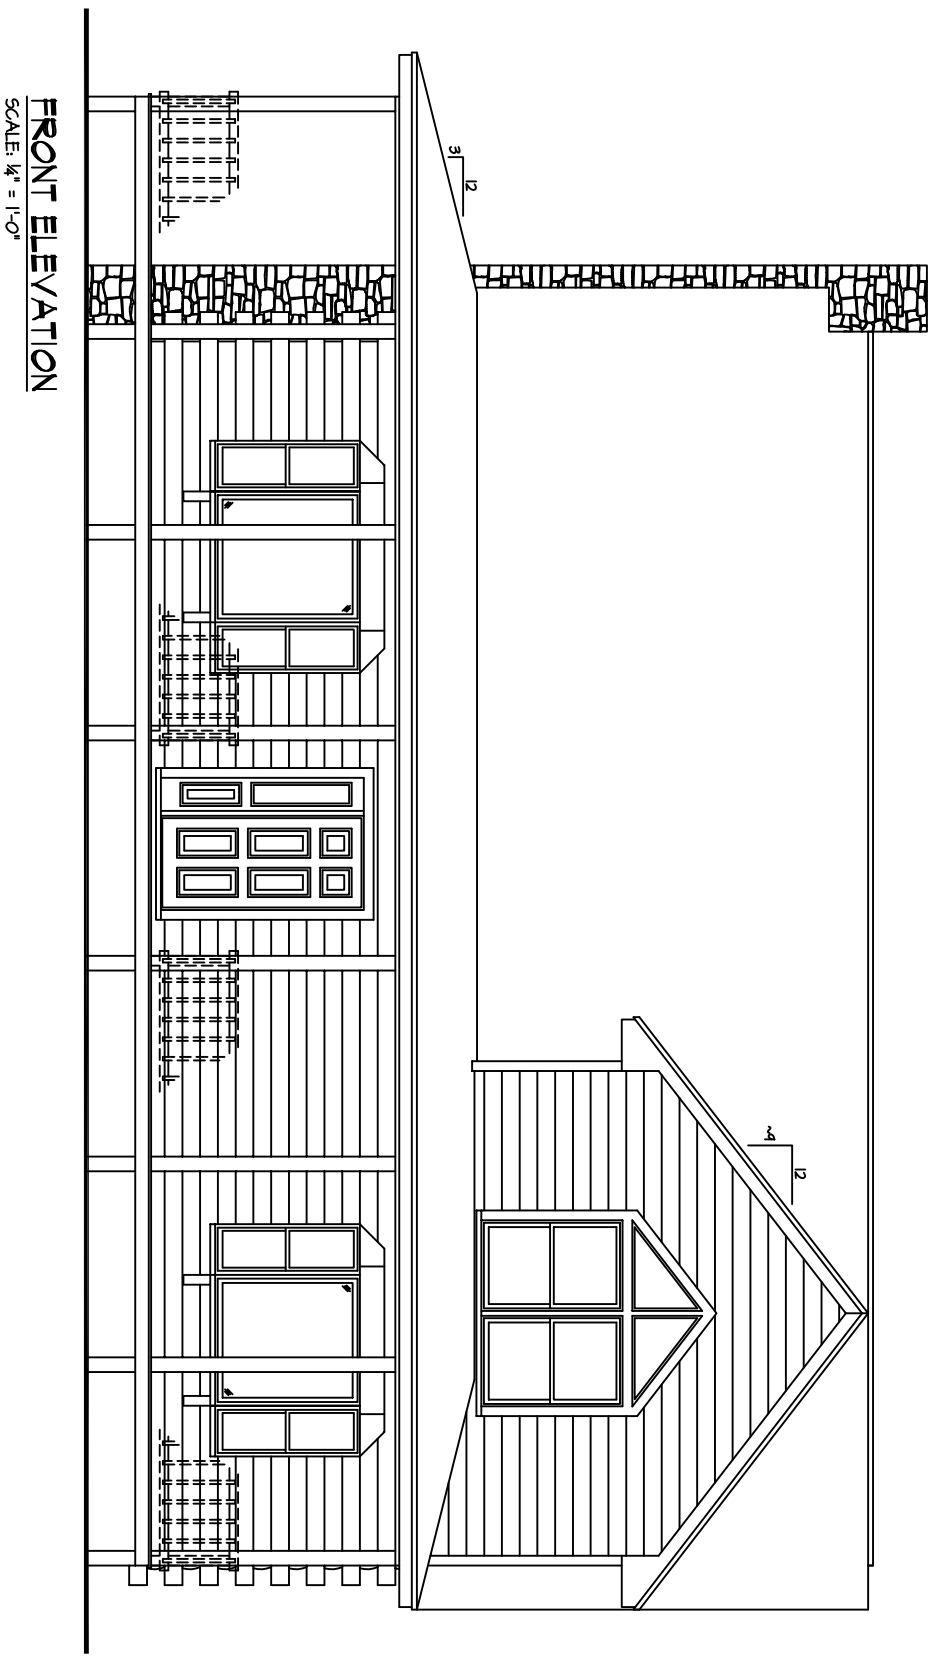


FRONT ELEVATION  
SCALE: 1/4" = 1'-0"

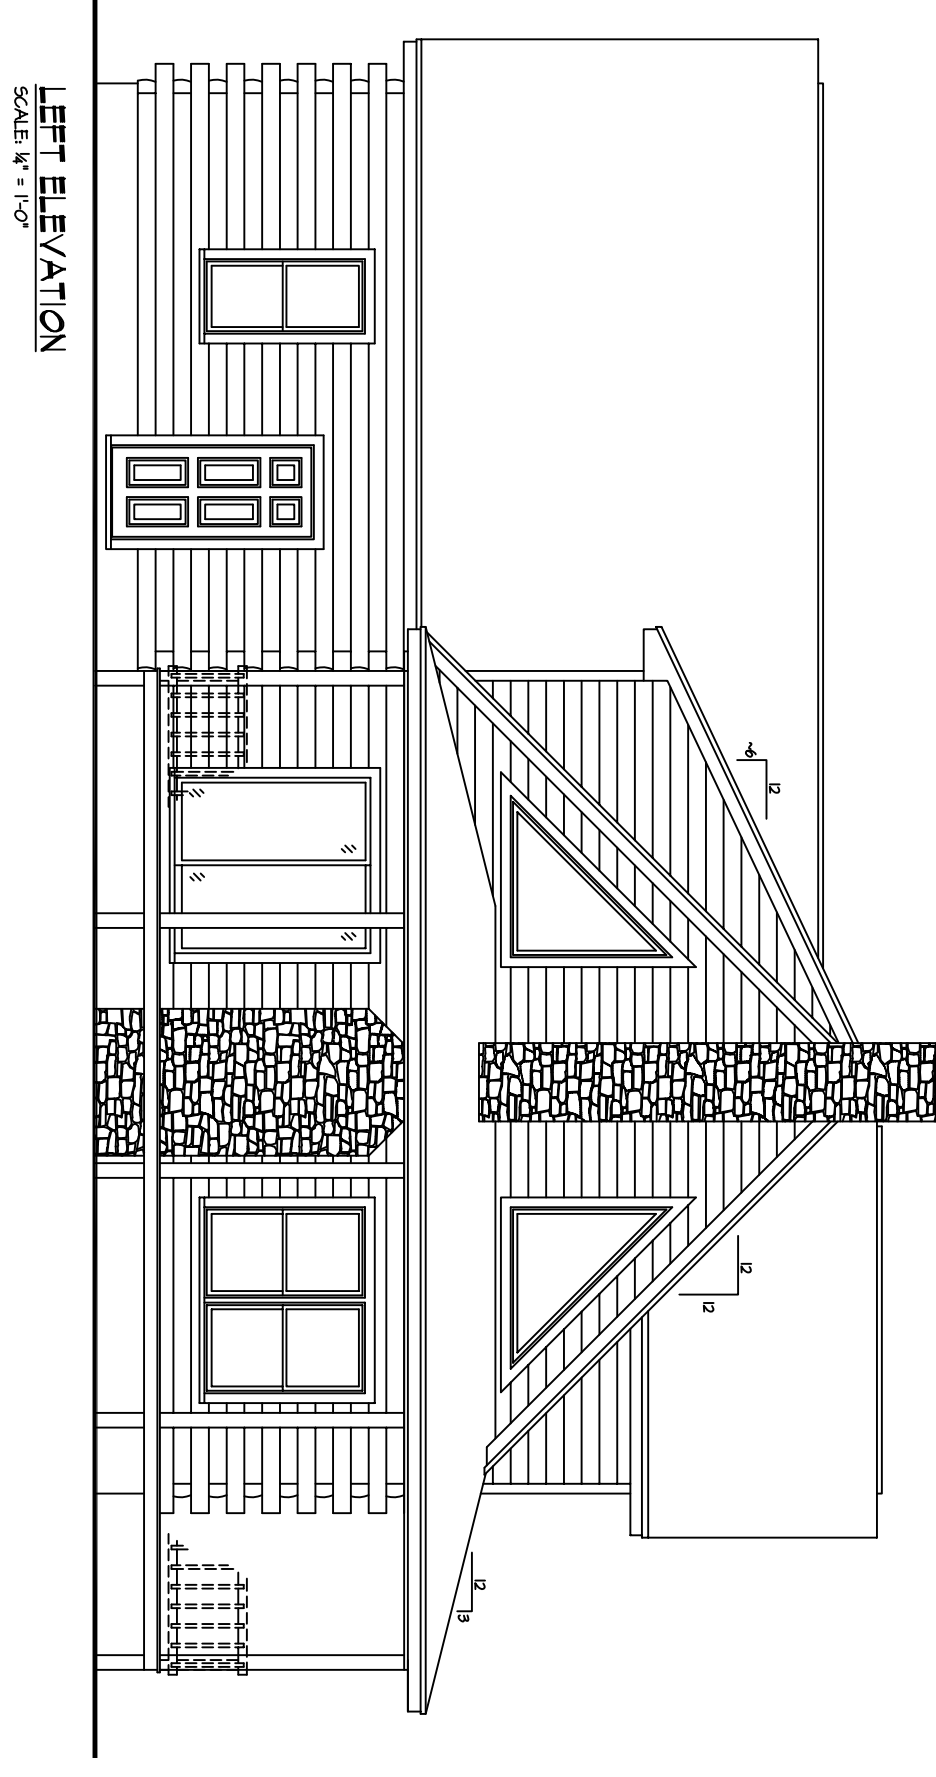

LEFT ELEVATION  
SCALE: 1/4" = 1'-0"

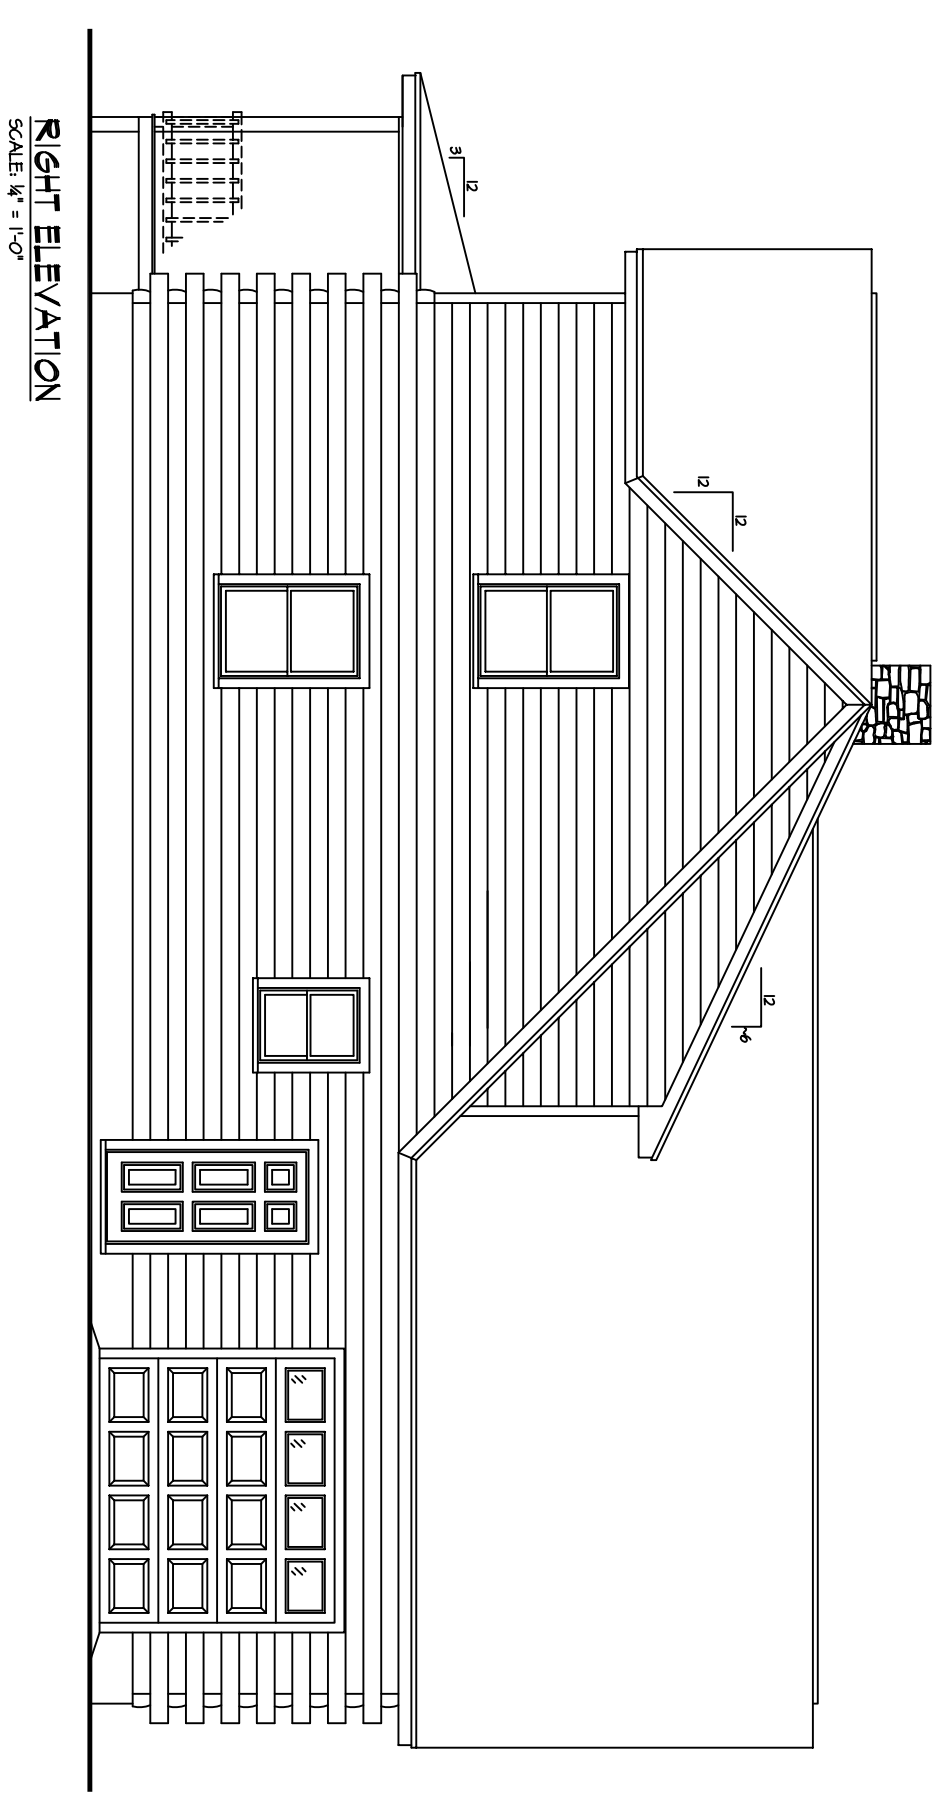

RIGHT ELEVATION  
SCALE: 1/4" = 1'-0"

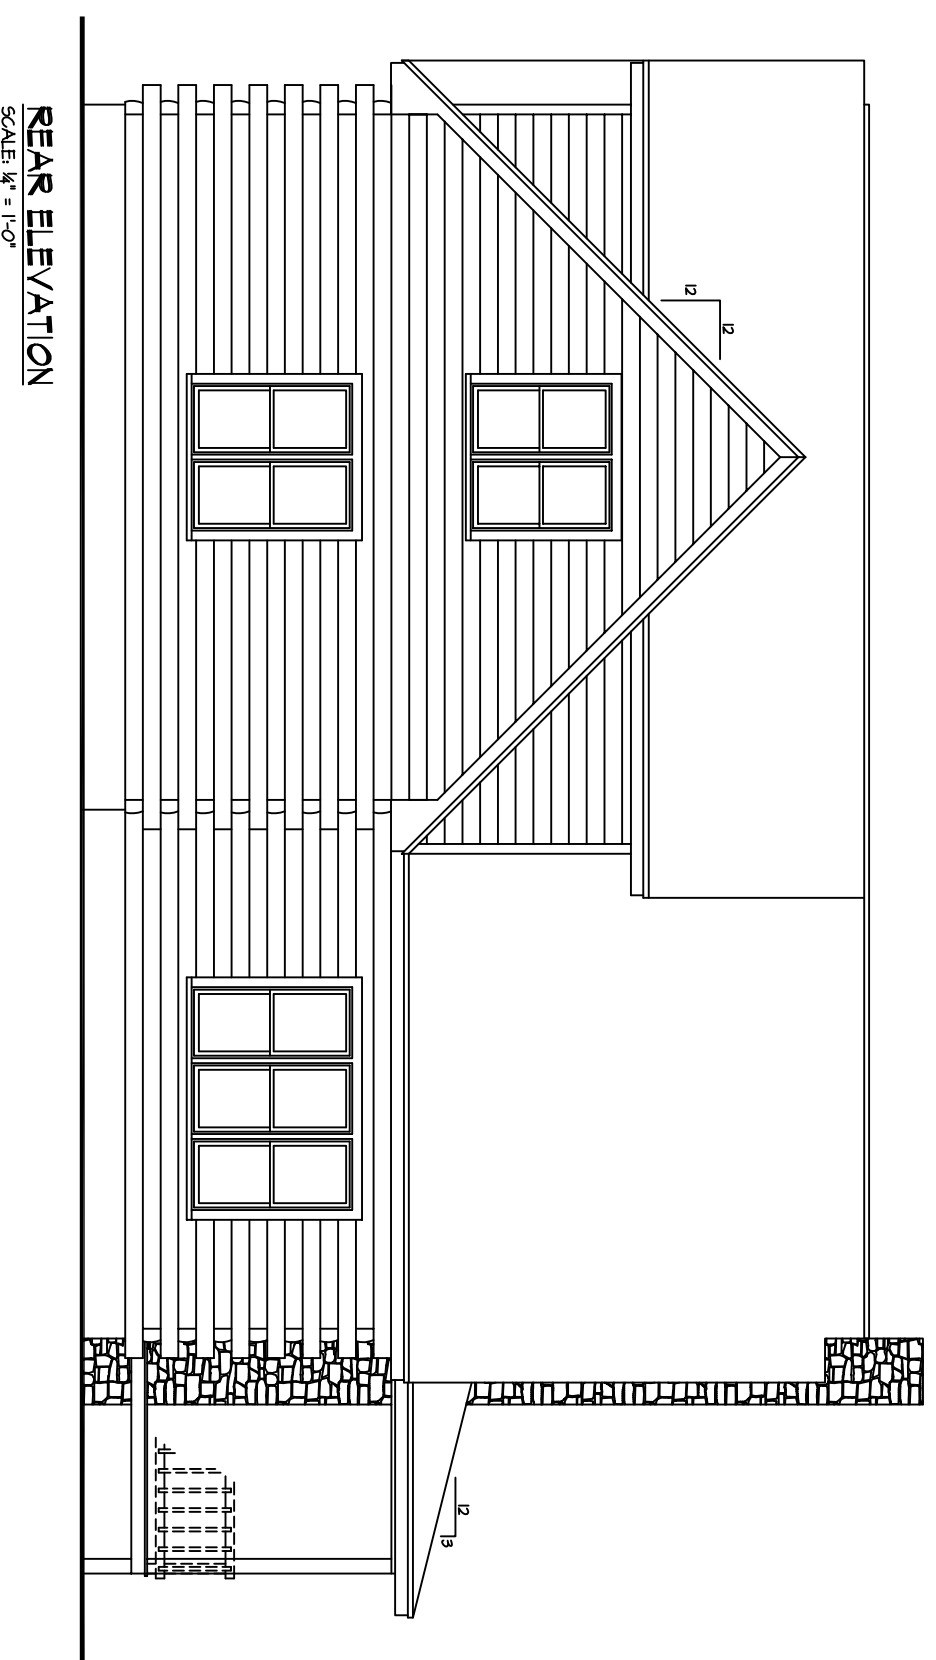

REAR ELEVATION  
SCALE: 1/4" = 1'-0"

FOR ILLUSTRATIVE  
PURPOSES ONLY.  
NOT FOR CONSTRUCTION.



# The Heritage