



FOR ILLUSTRATIVE
PURPOSES ONLY.
NOT FOR CONSTRUCTION.




The Jamestown

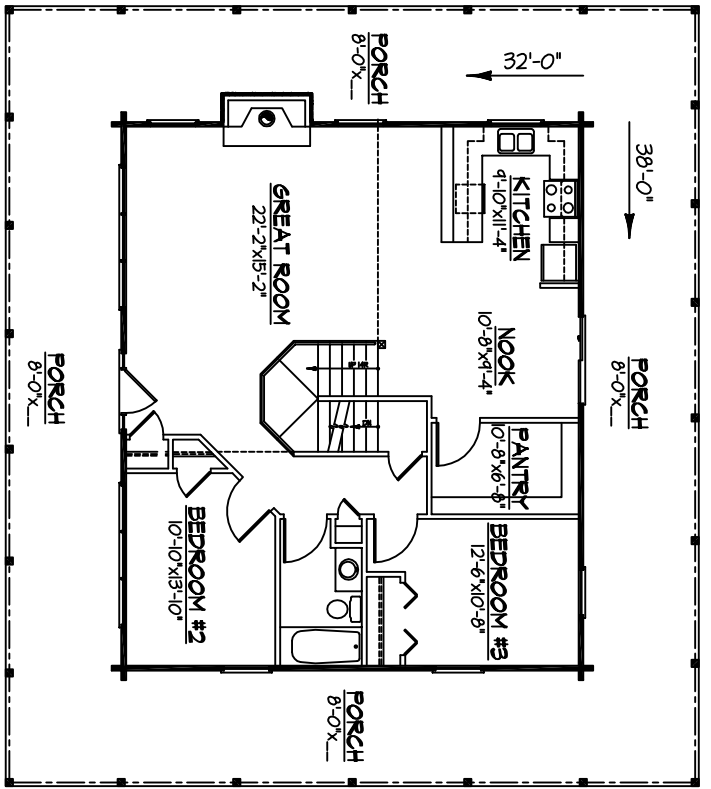

FIRST FLOOR PLAN

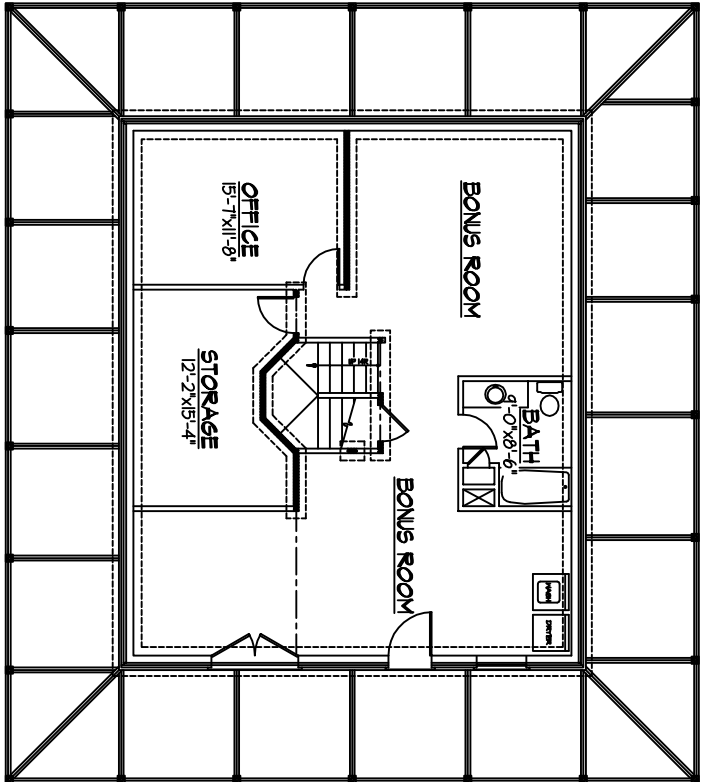

FOUNDATION PLAN

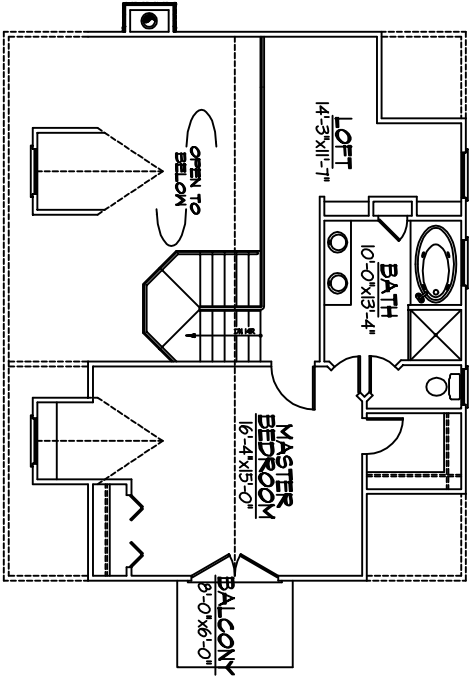

SECOND FLOOR PLAN


SQUARE FOOTAGE:

FIRST FLOOR	1216
SECOND FLOOR	664
BASEMENT	1216
TOTAL LIVING SPACE	3101
PORCH	1576


FOR ILLUSTRATIVE PURPOSES ONLY.
NOT FOR CONSTRUCTION.



The Jamestown

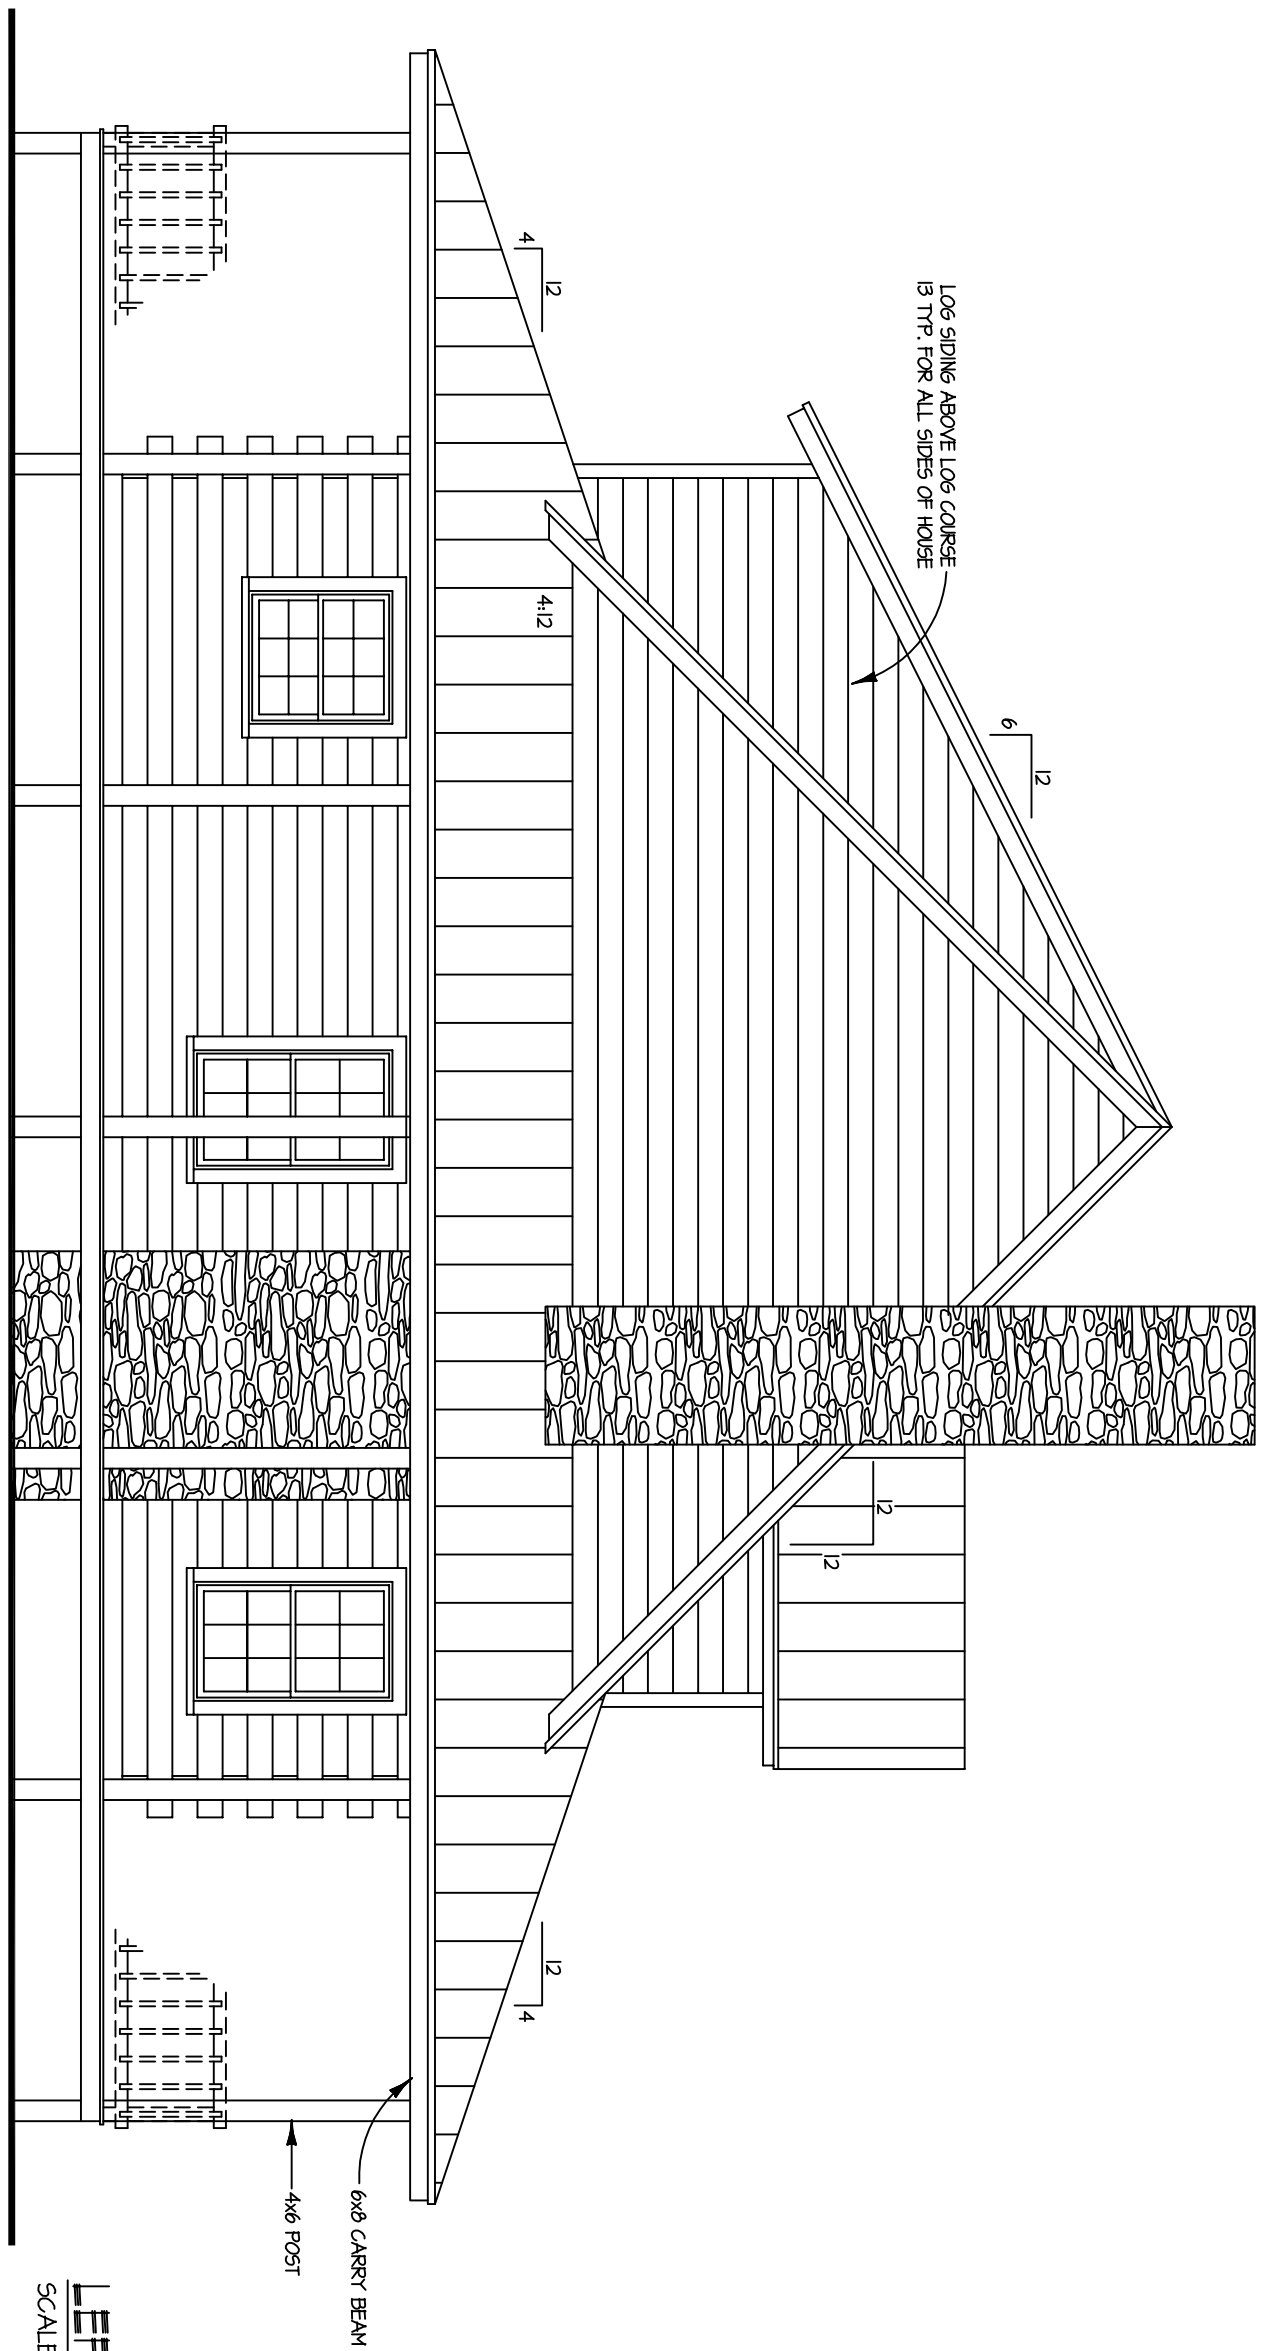

LEFT ELEVATION
SCALE: 1/4" = 1'-0"

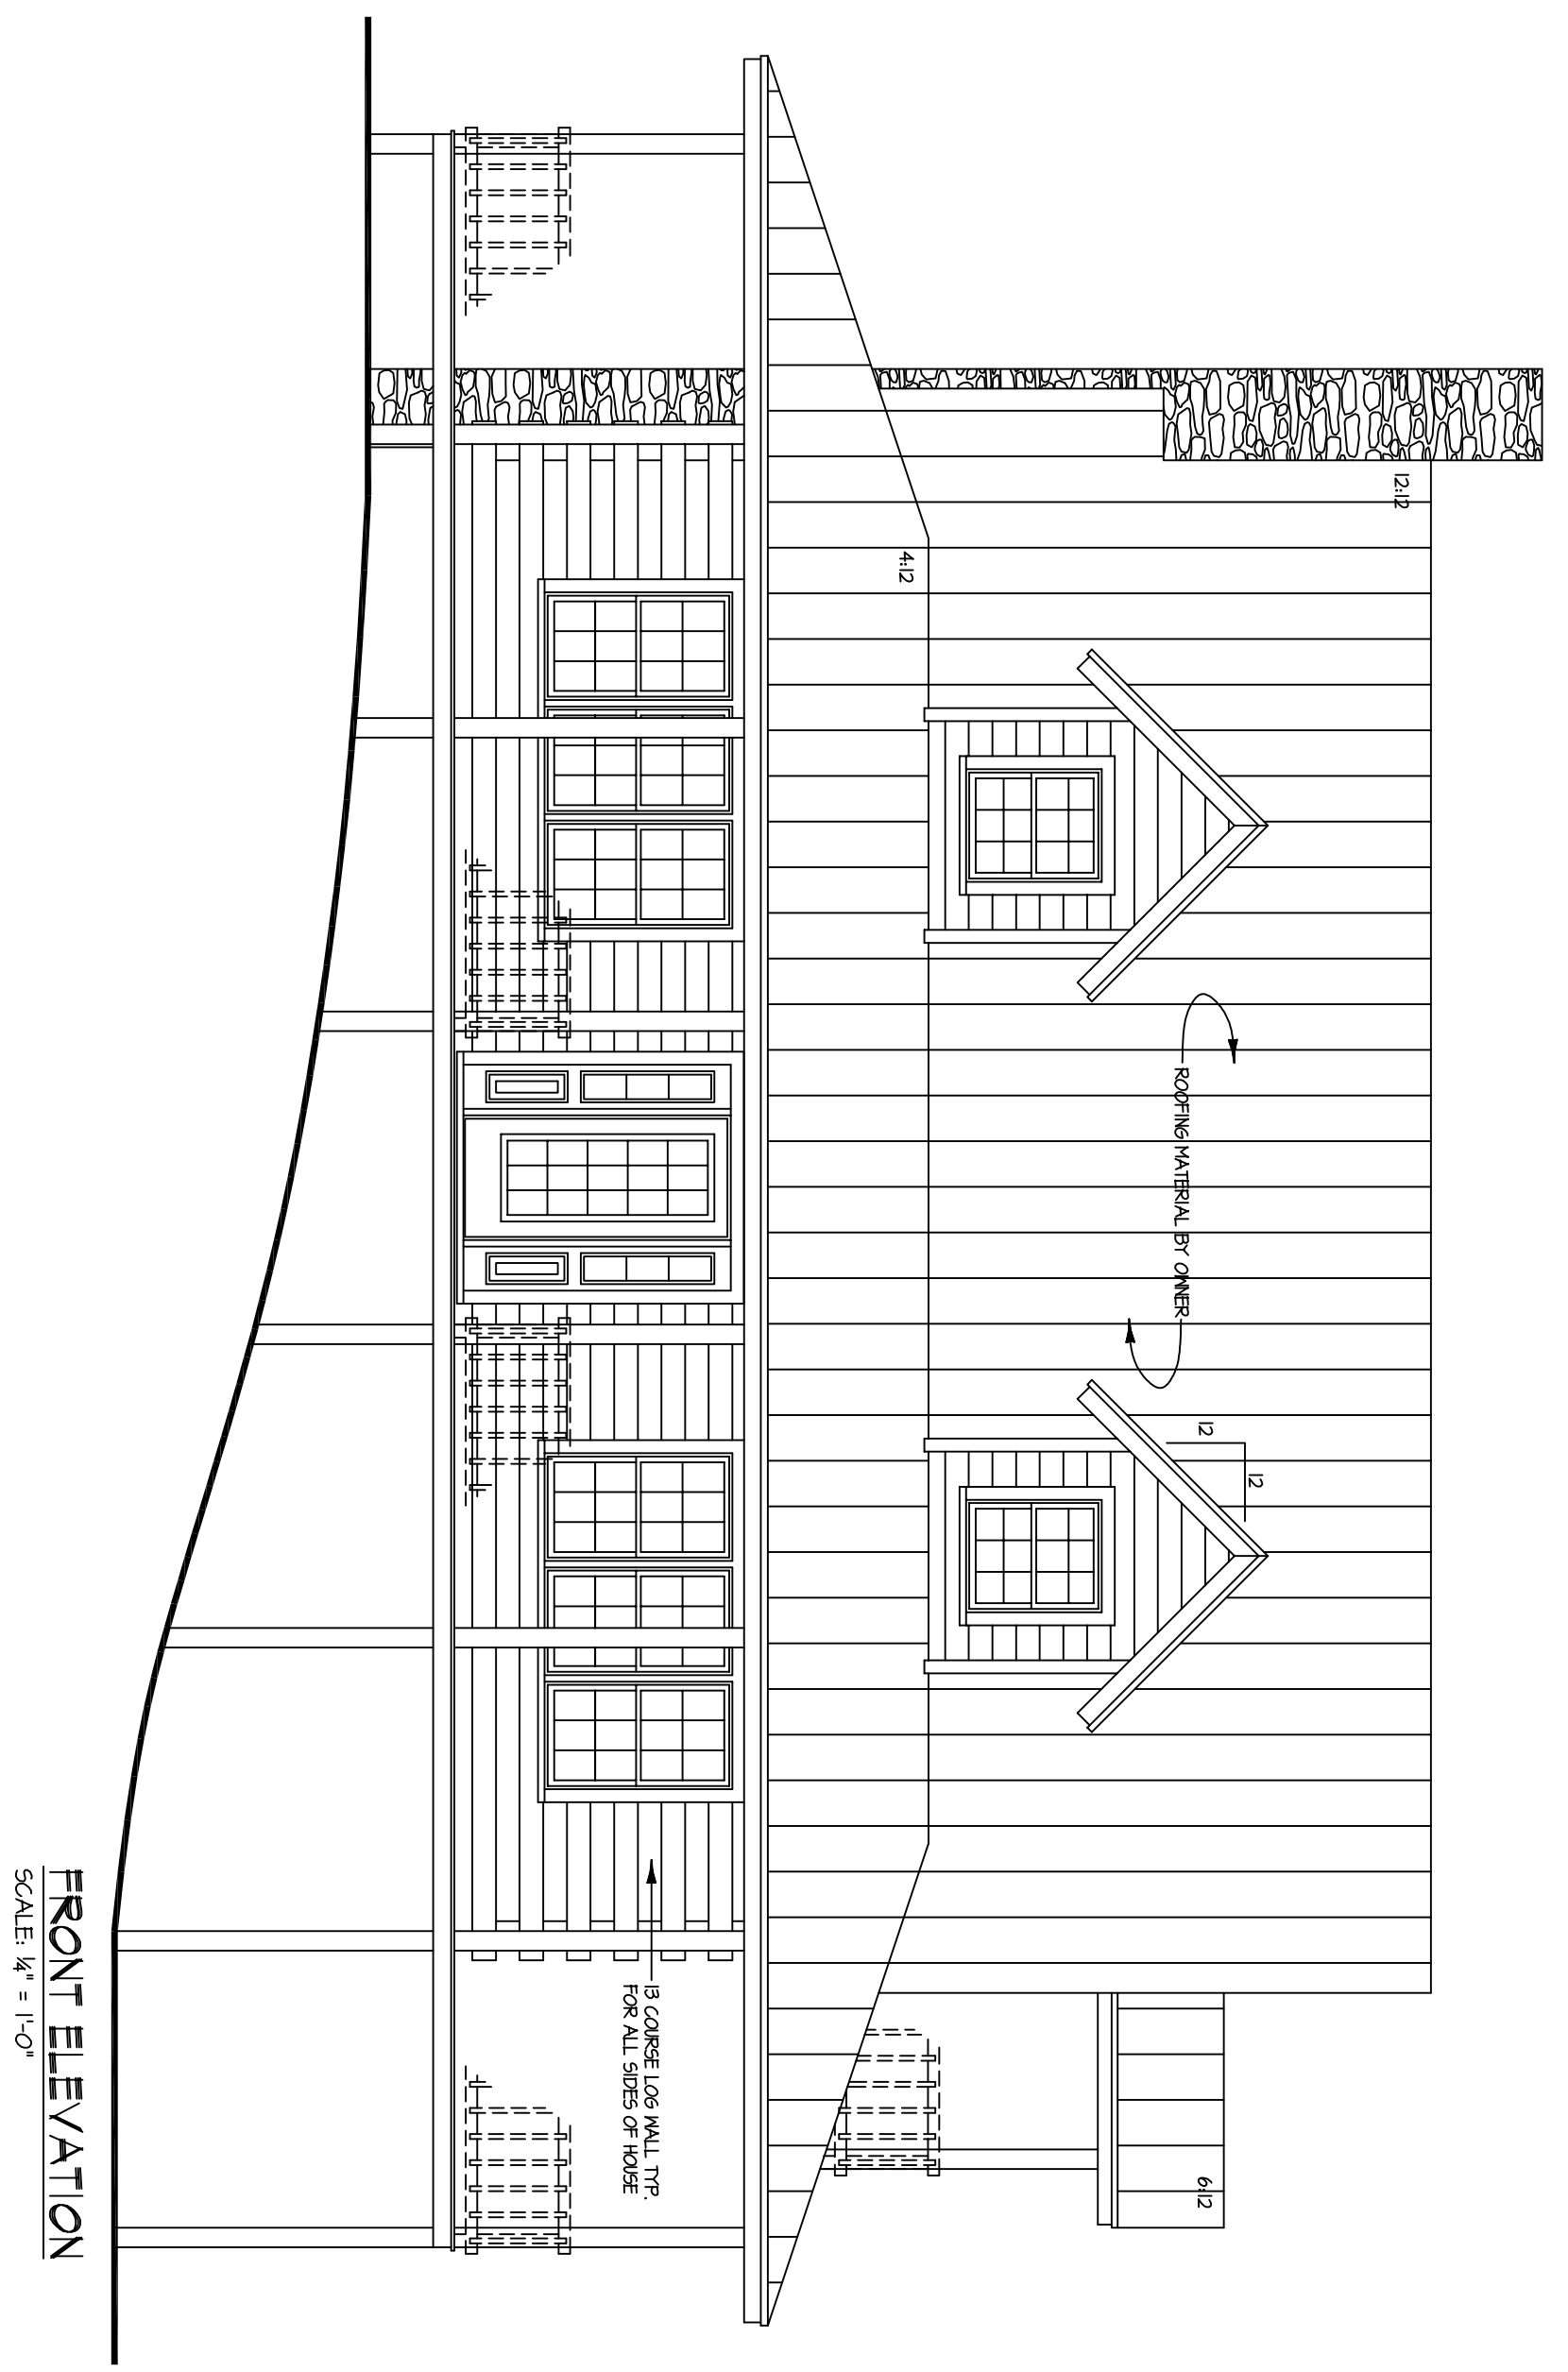

FRONT ELEVATION
SCALE: 1/4" = 1'-0"


FOR ILLUSTRATIVE
PURPOSES ONLY.
NOT FOR CONSTRUCTION.



The Jamestown


RIGHT ELEVATION

SCALE: 1/4" = 1'-0"

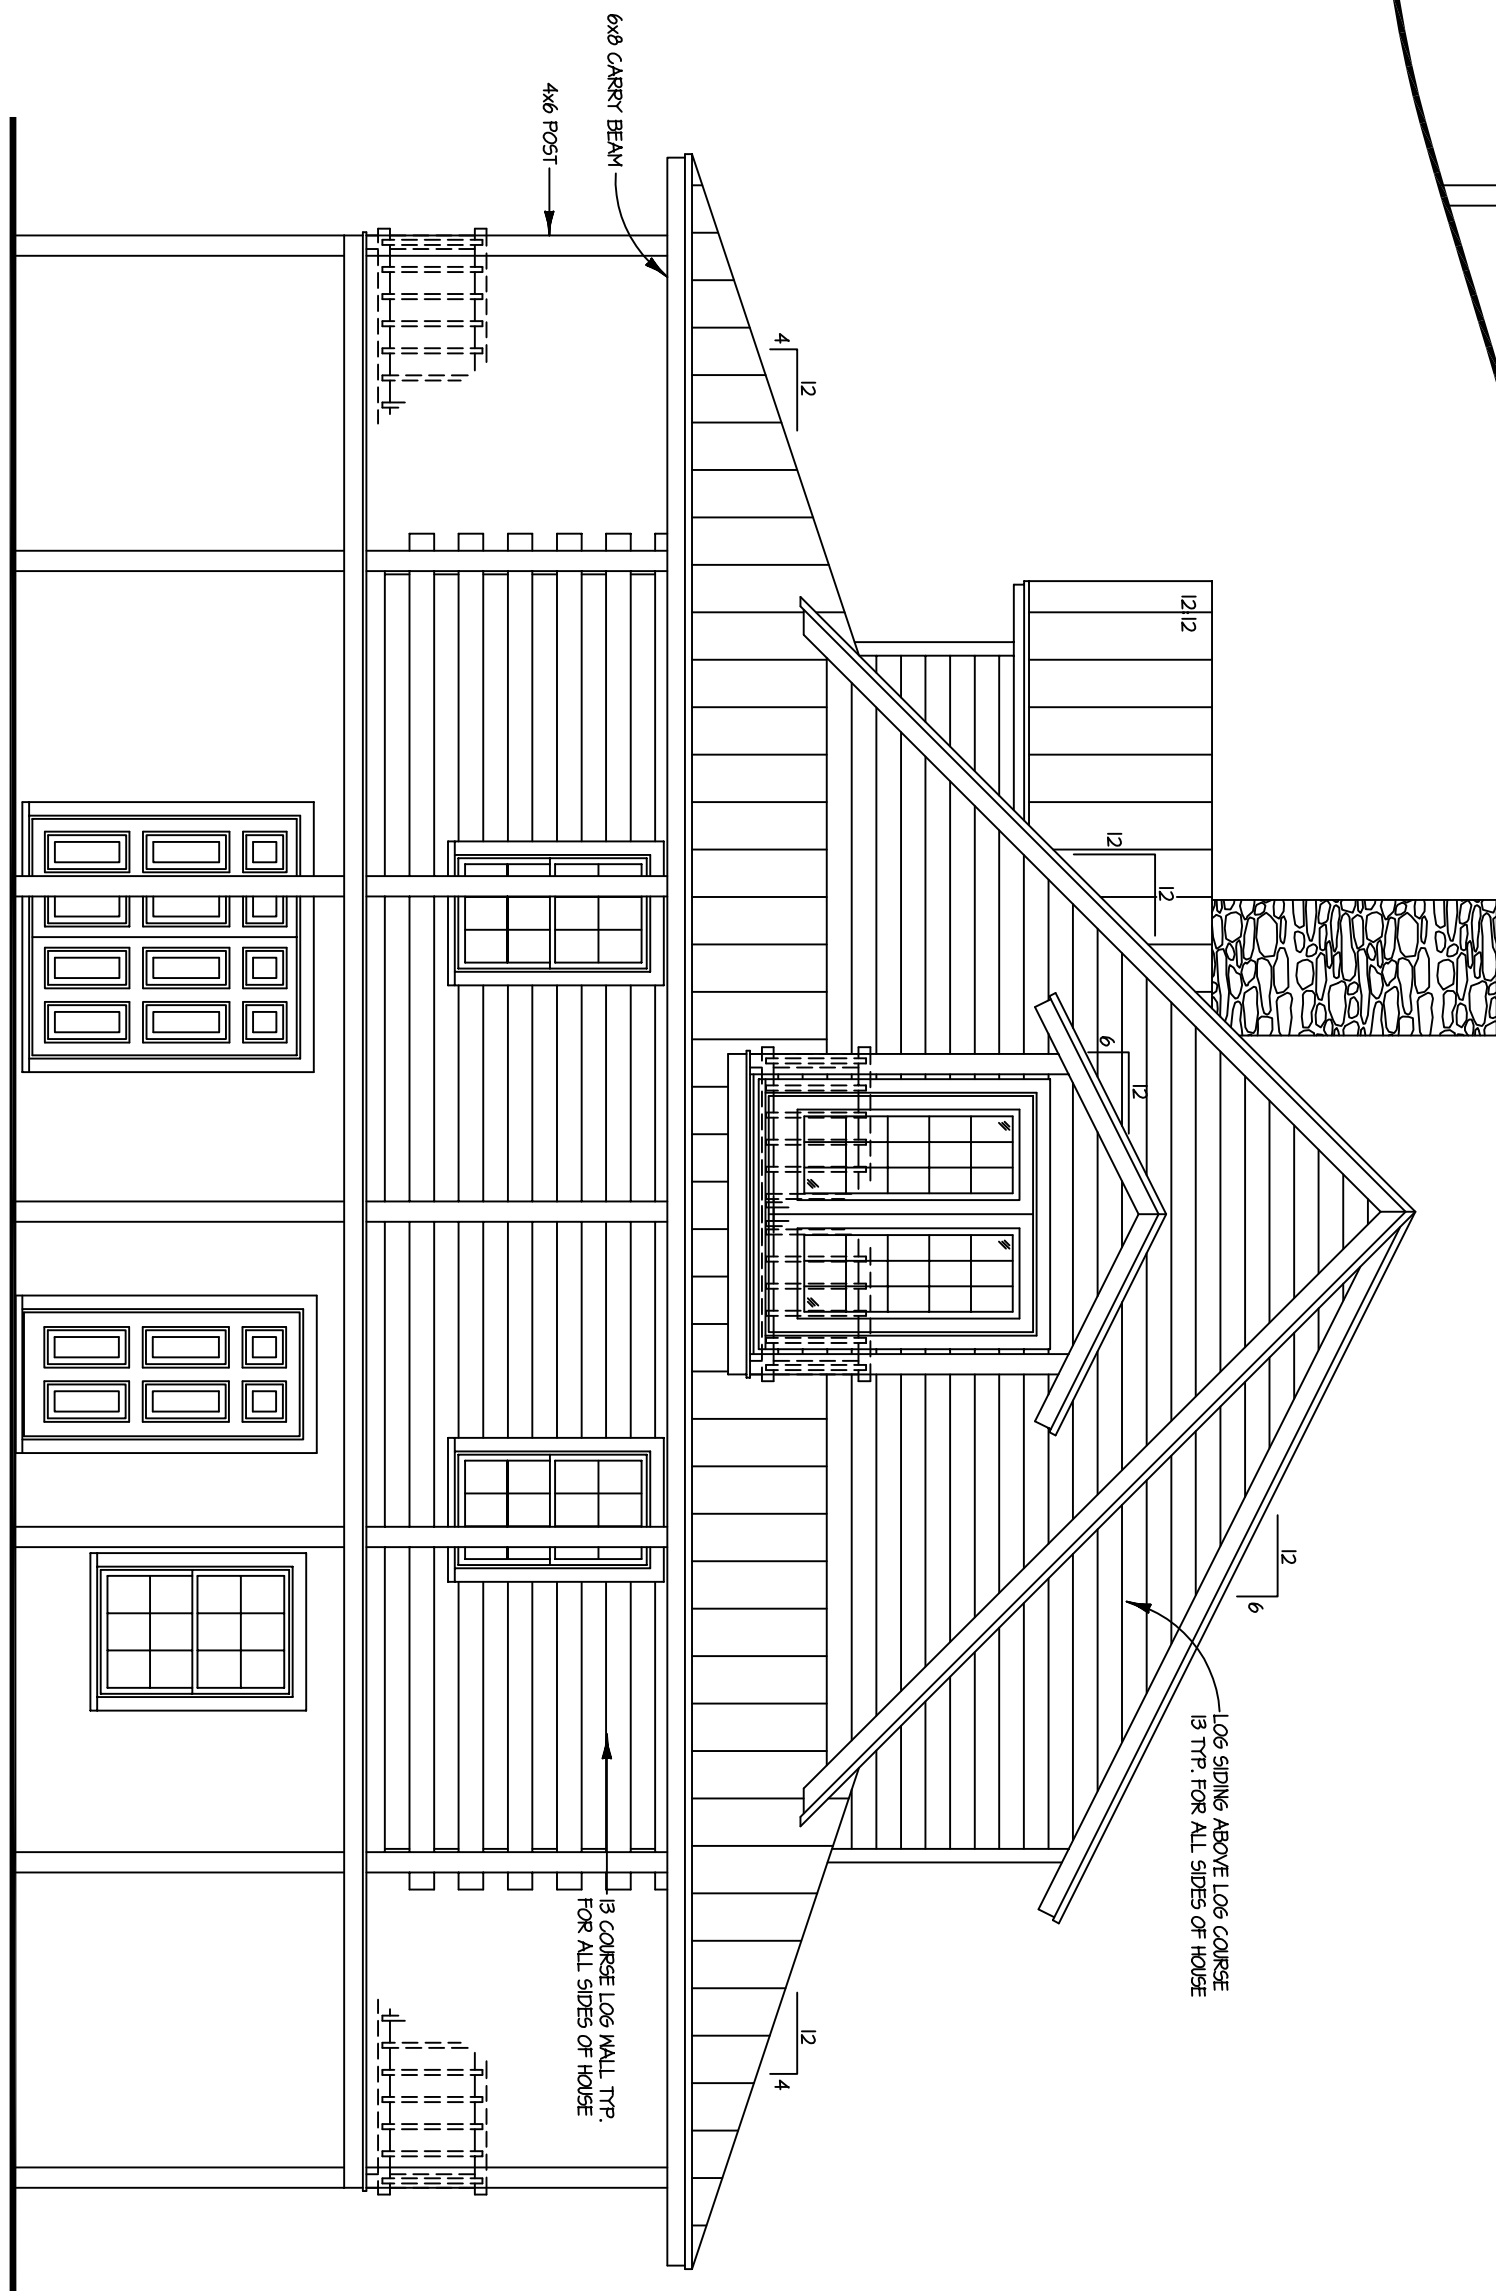

REAR ELEVATION

SCALE: 1/4" = 1'-0"

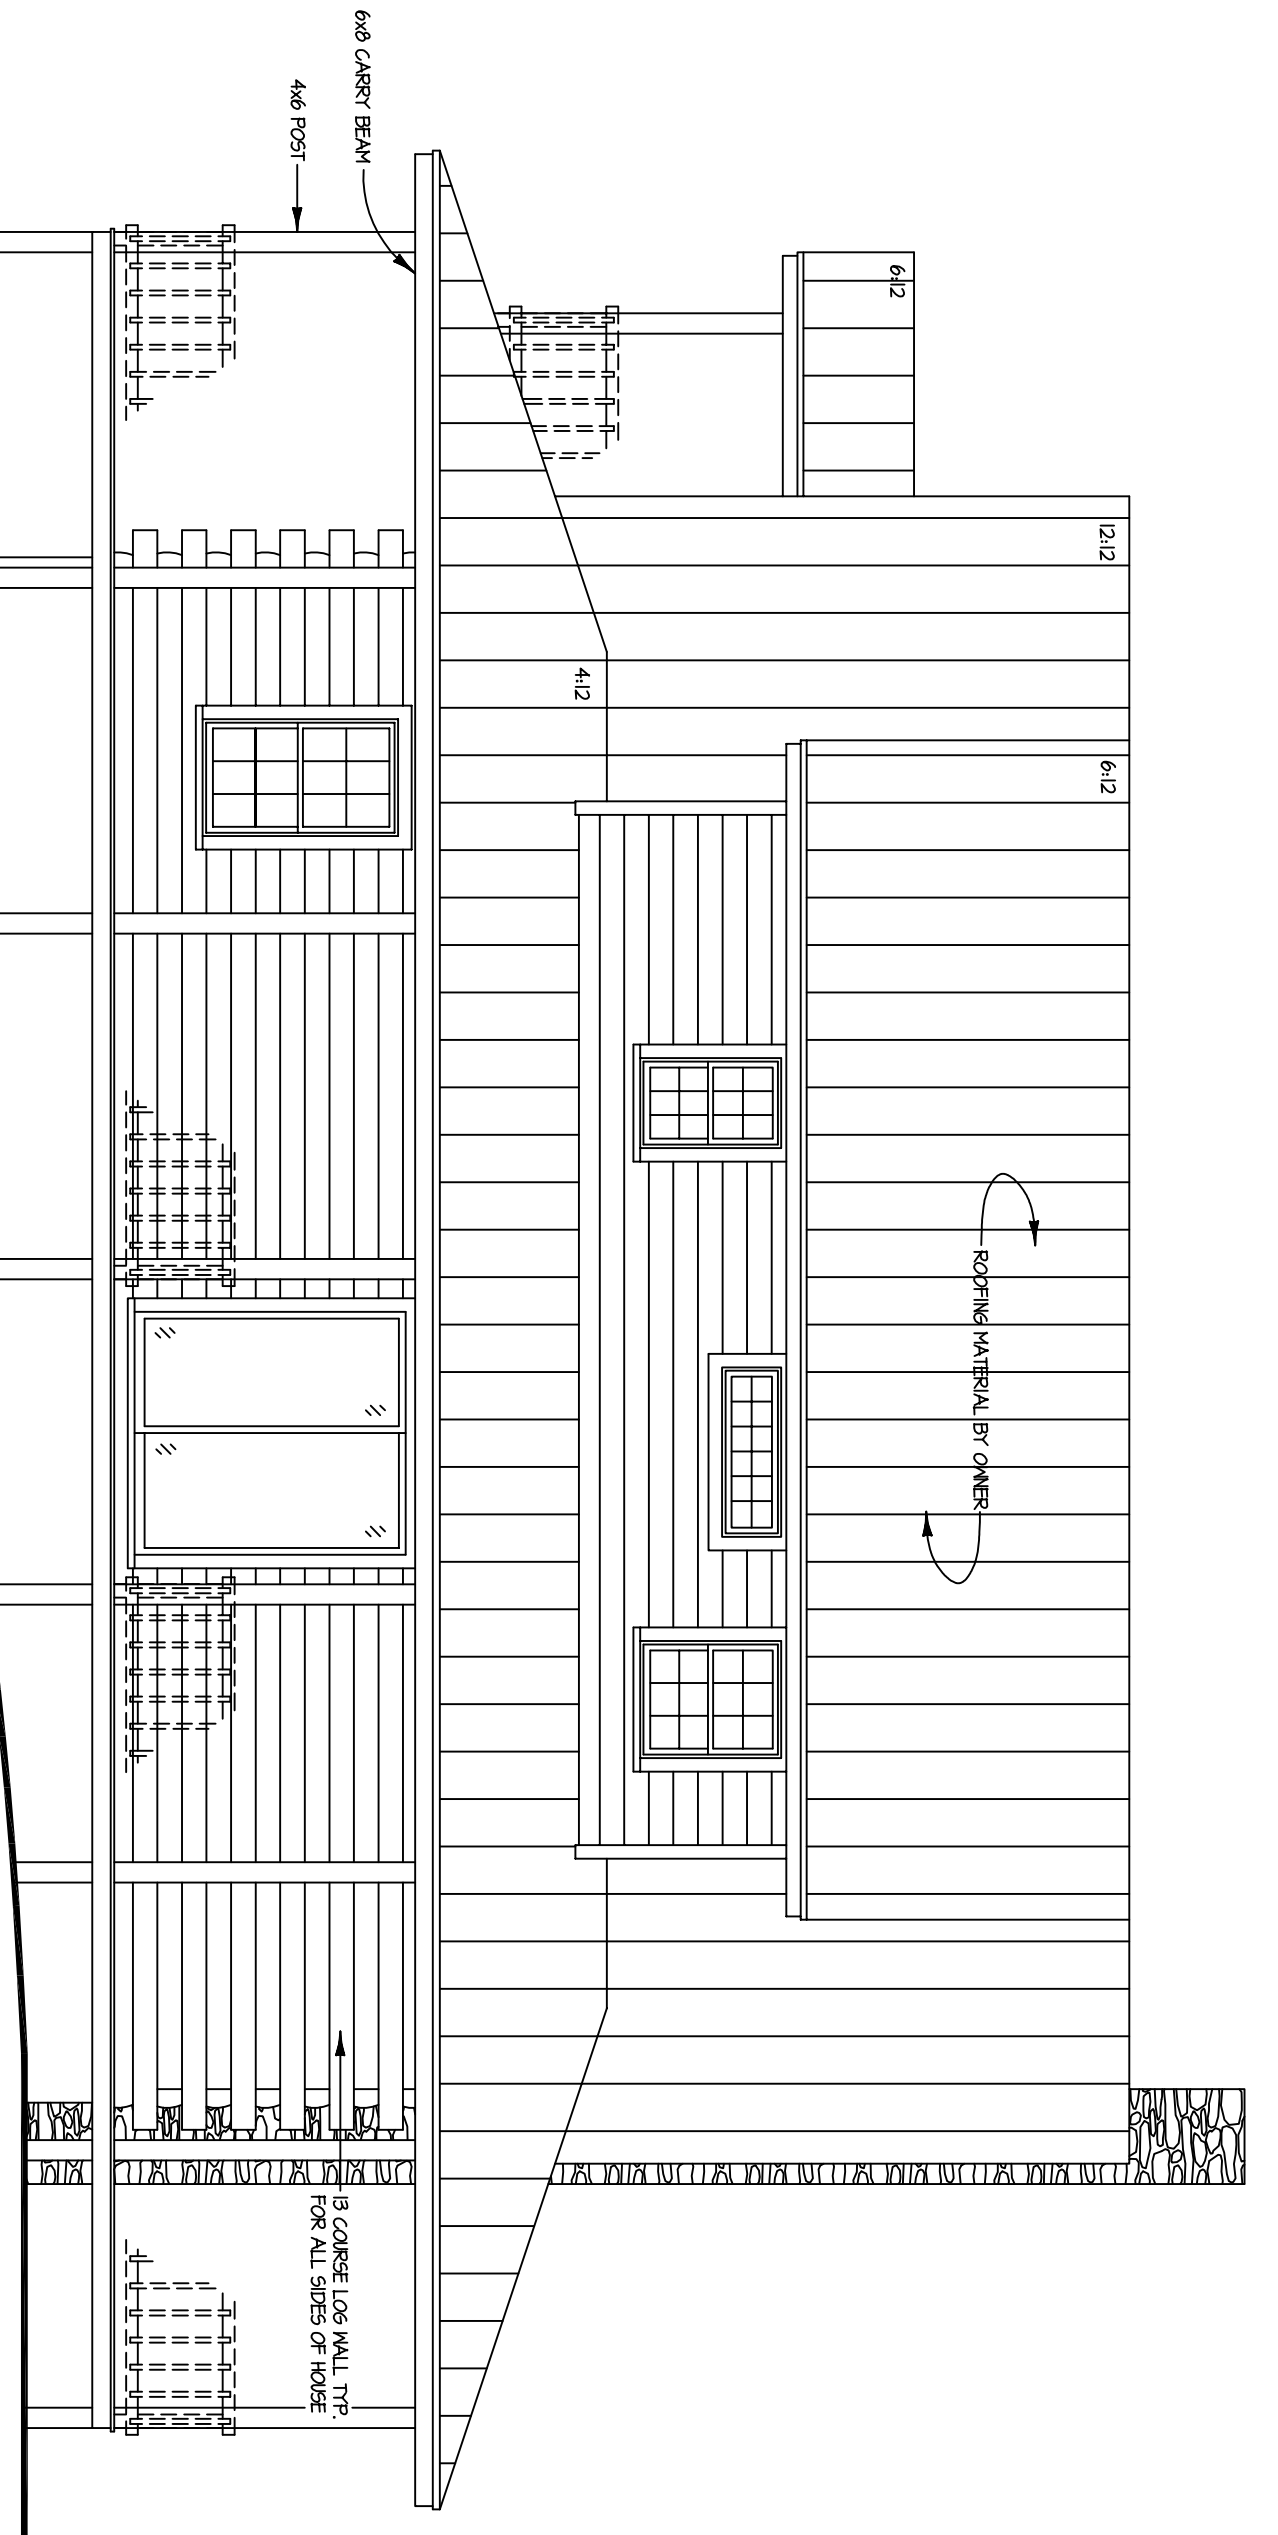

FOR ILLUSTRATIVE
PURPOSES ONLY.
NOT FOR CONSTRUCTION.



The Jamestown