



FOR ILLUSTRATIVE
PURPOSES ONLY.
NOT FOR CONSTRUCTION.



The Marion

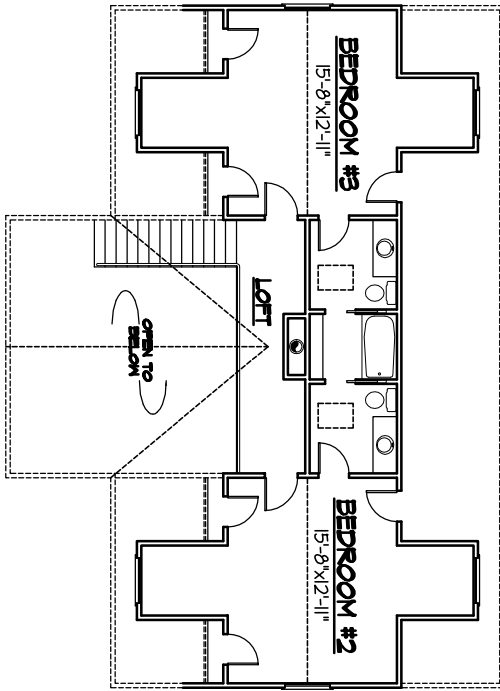

SECOND FLOOR PLAN

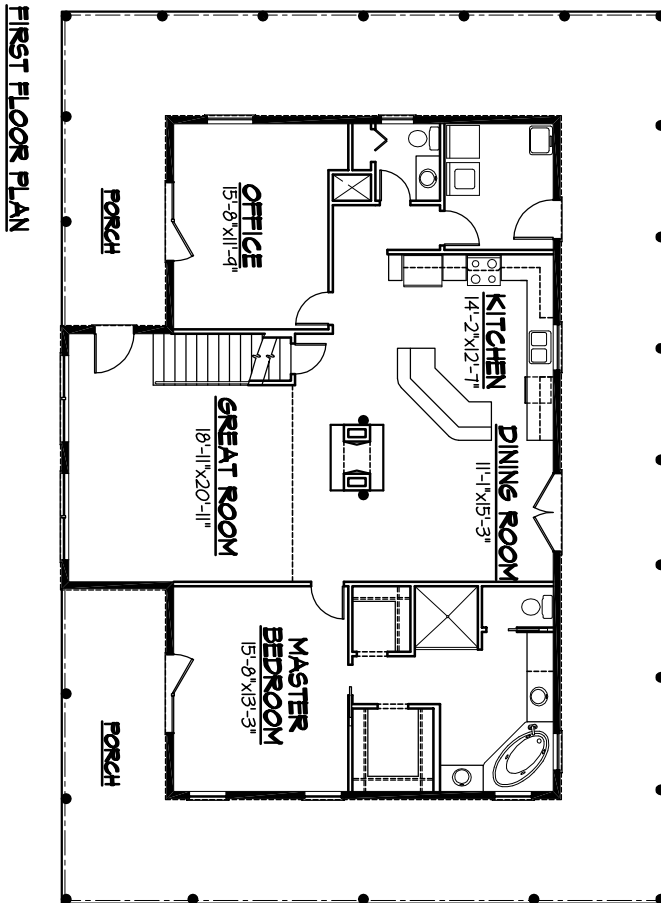

FIRST FLOOR PLAN


SQUARE FOOTAGE:

FIRST FLOOR.....	1720
SECOND FLOOR.....	836
TOTAL LIVING SPACE.....	2556
PORCHES.....	1408

FOR ILLUSTRATIVE
PURPOSES ONLY.
NOT FOR CONSTRUCTION.



The Marion

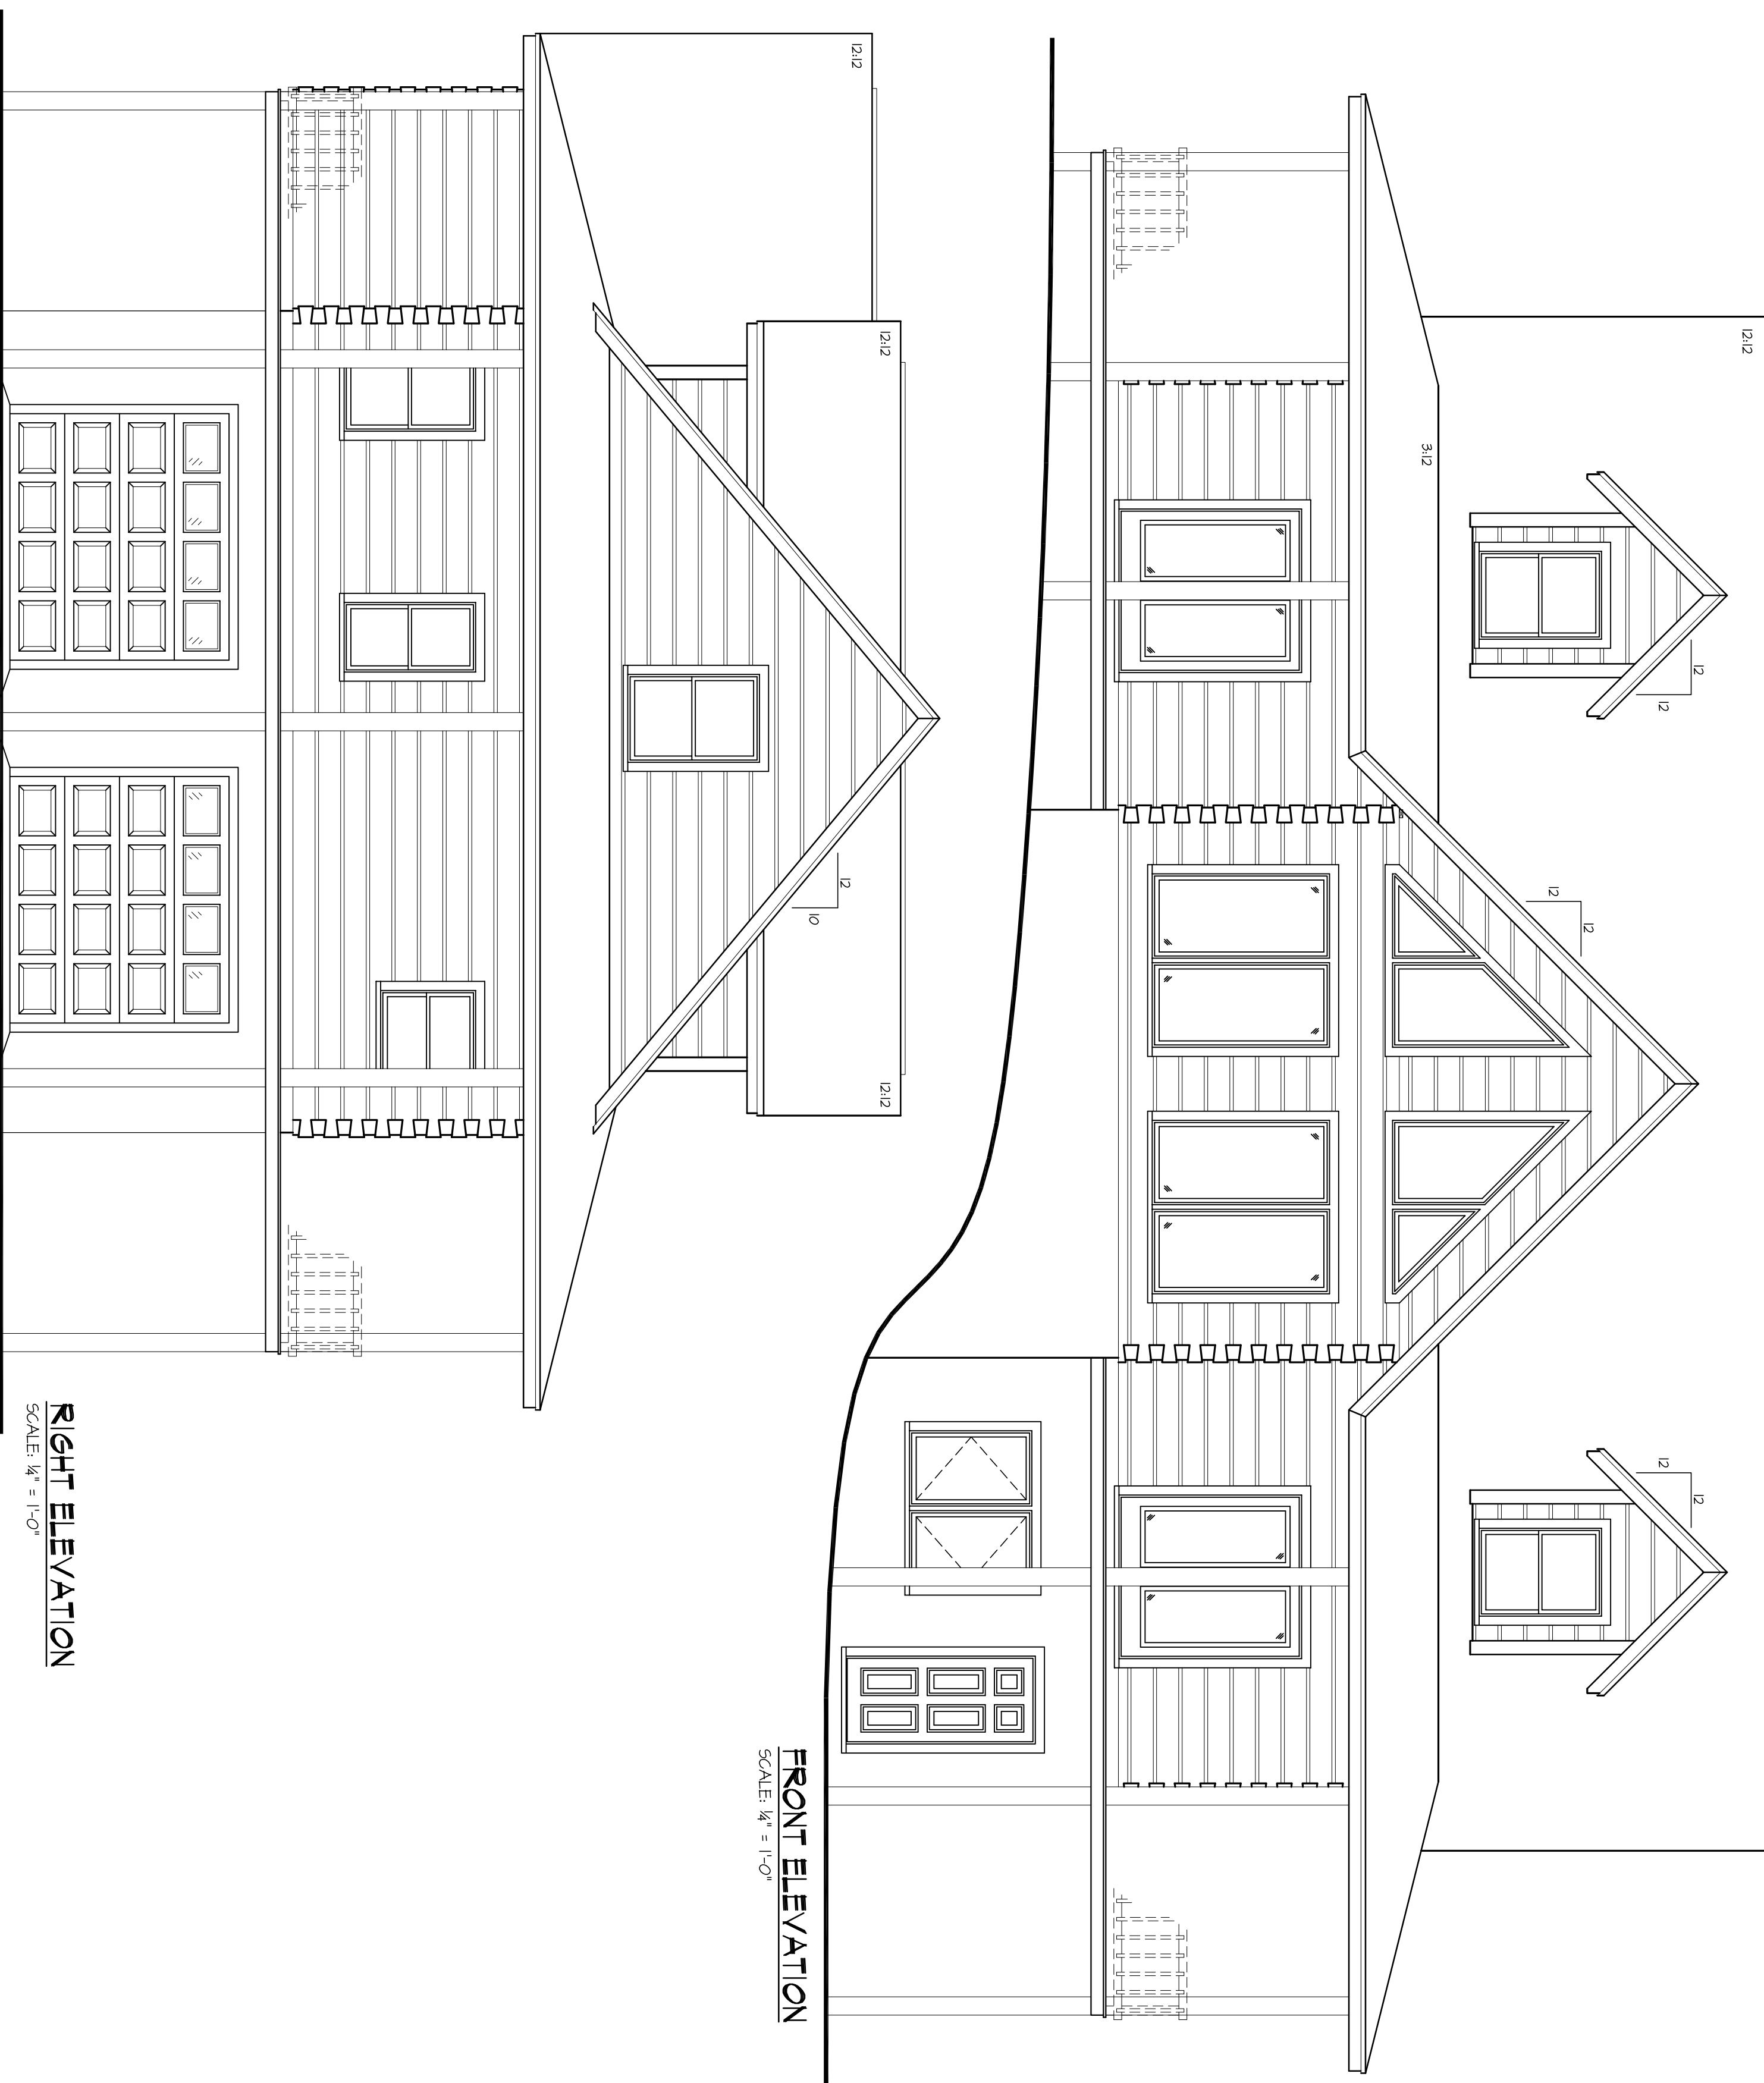


FRONT ELEVATION
SCALE: 1/4" = 1'-0"

RIGHT ELEVATION
SCALE: 1/4" = 1'-0"


FOR ILLUSTRATIVE
PURPOSES ONLY.
NOT FOR CONSTRUCTION.




The Marion

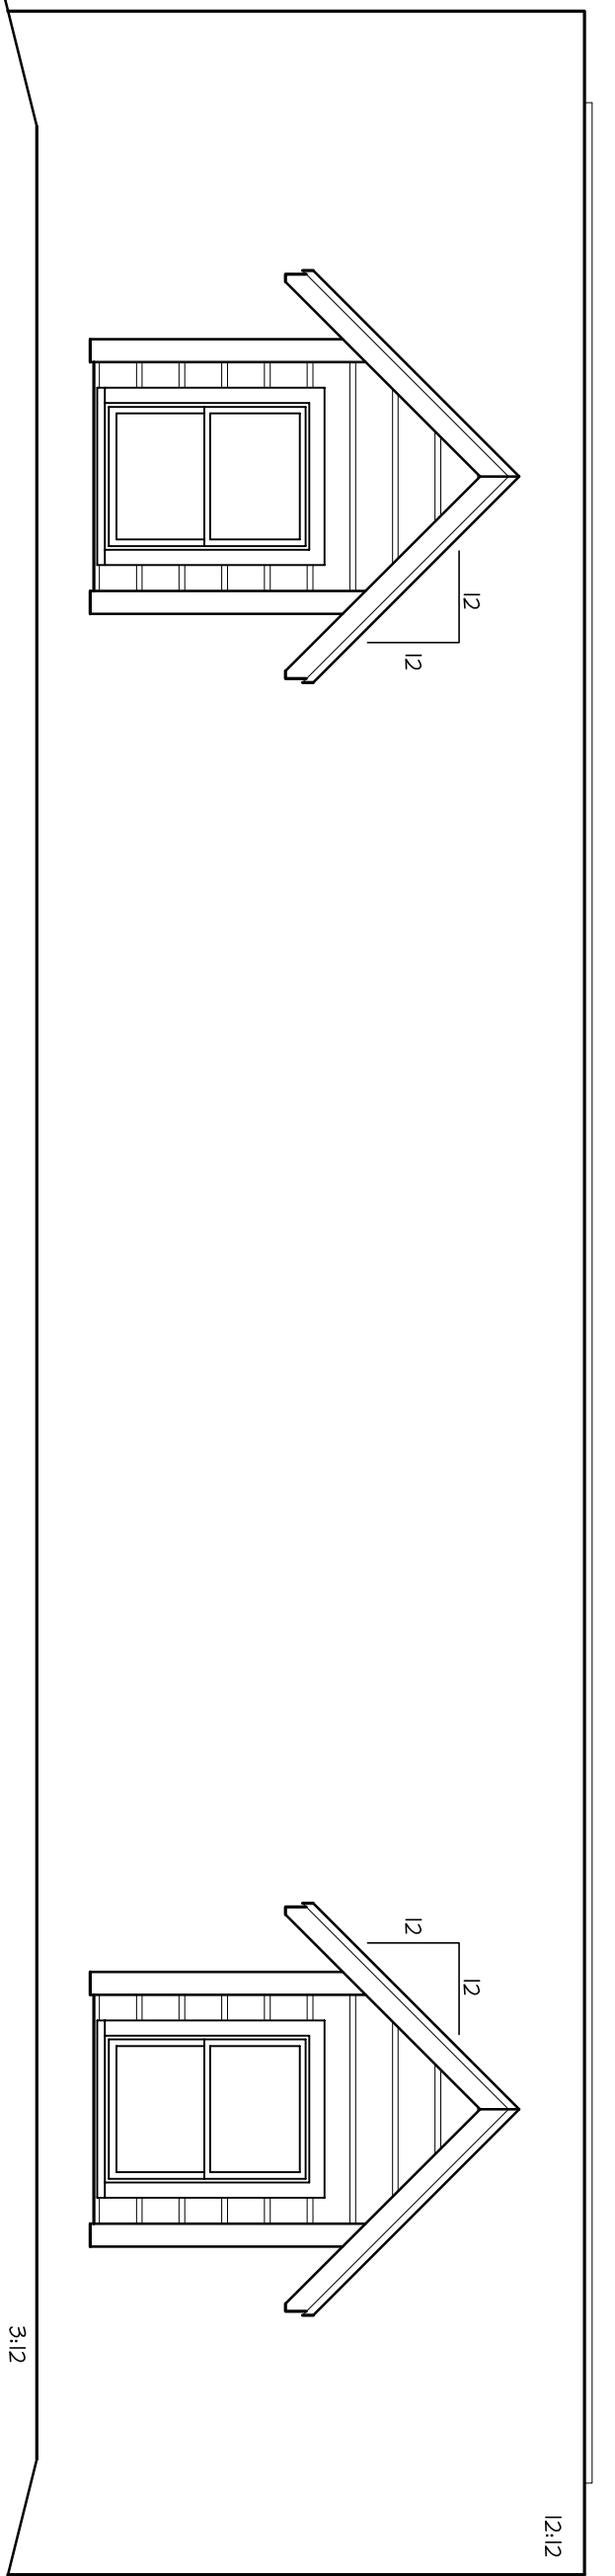

REAR ELEVATION
SCALE: 1/4" = 1'-0"

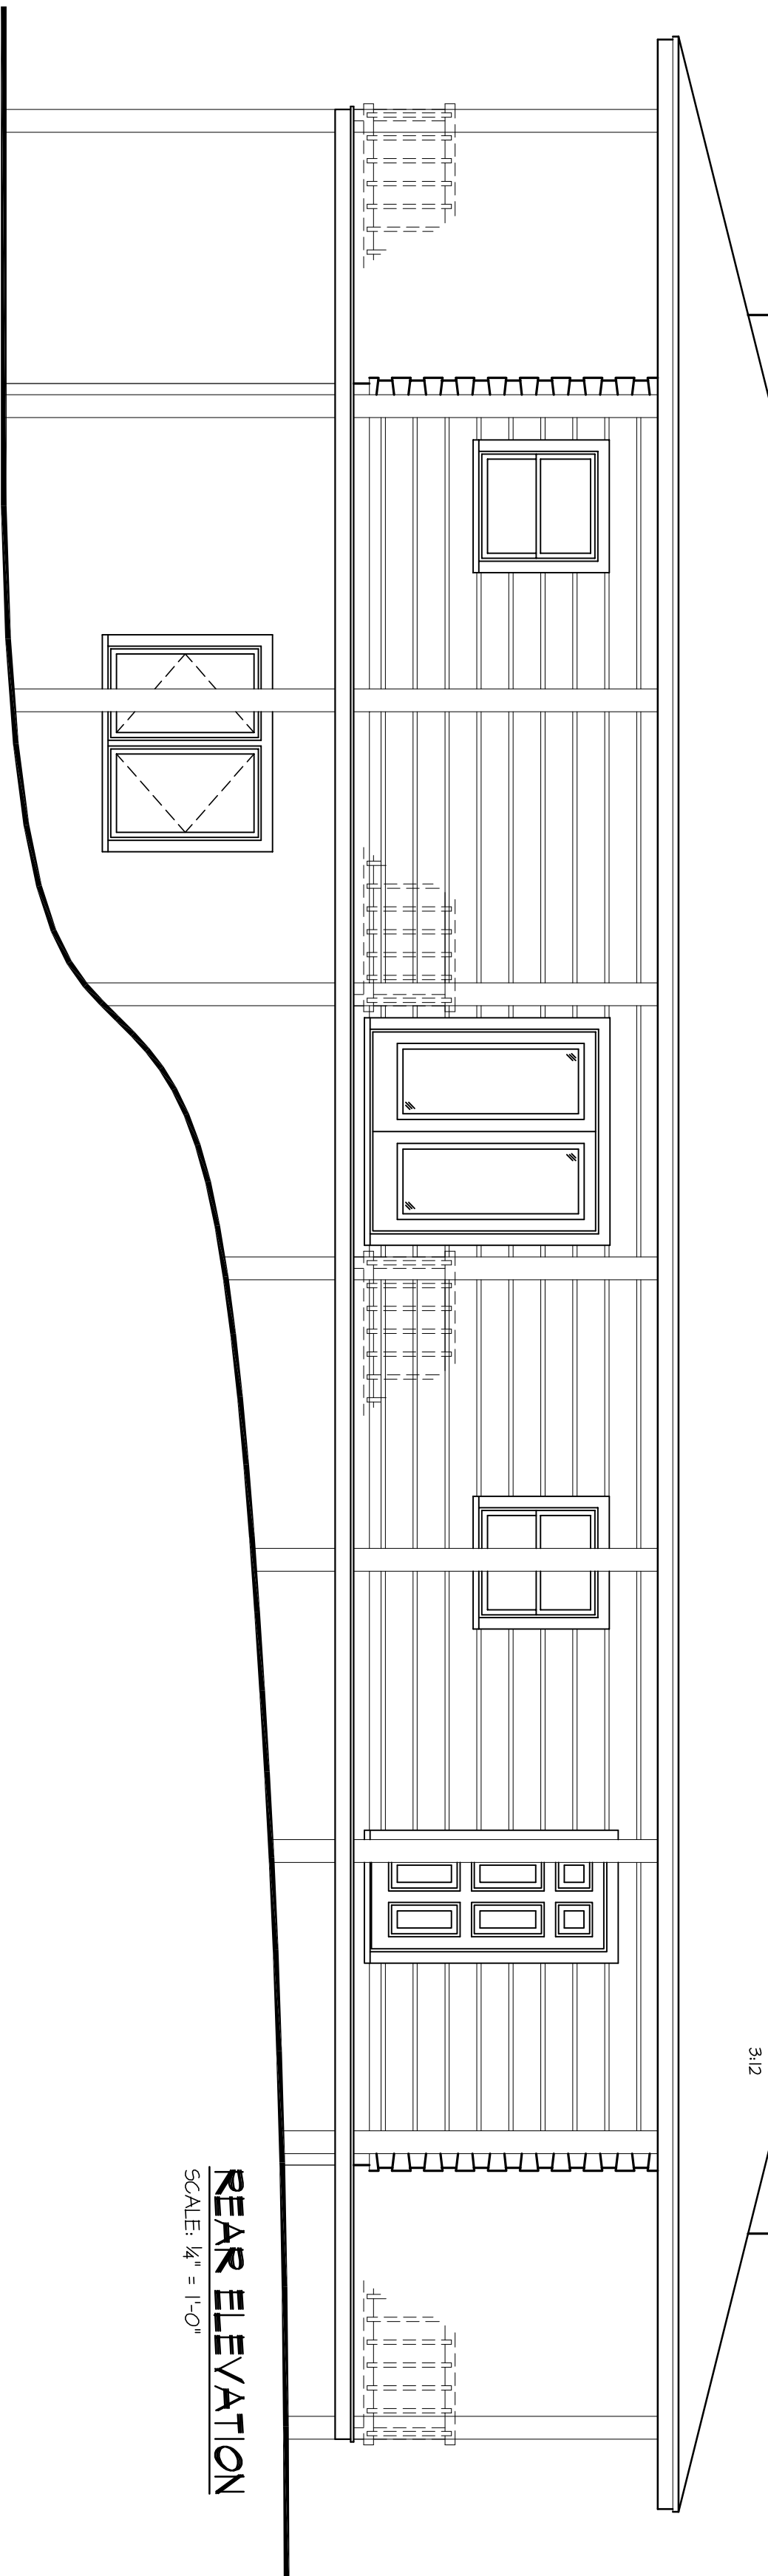

LEFT ELEVATION
SCALE: 1/4" = 1'-0"

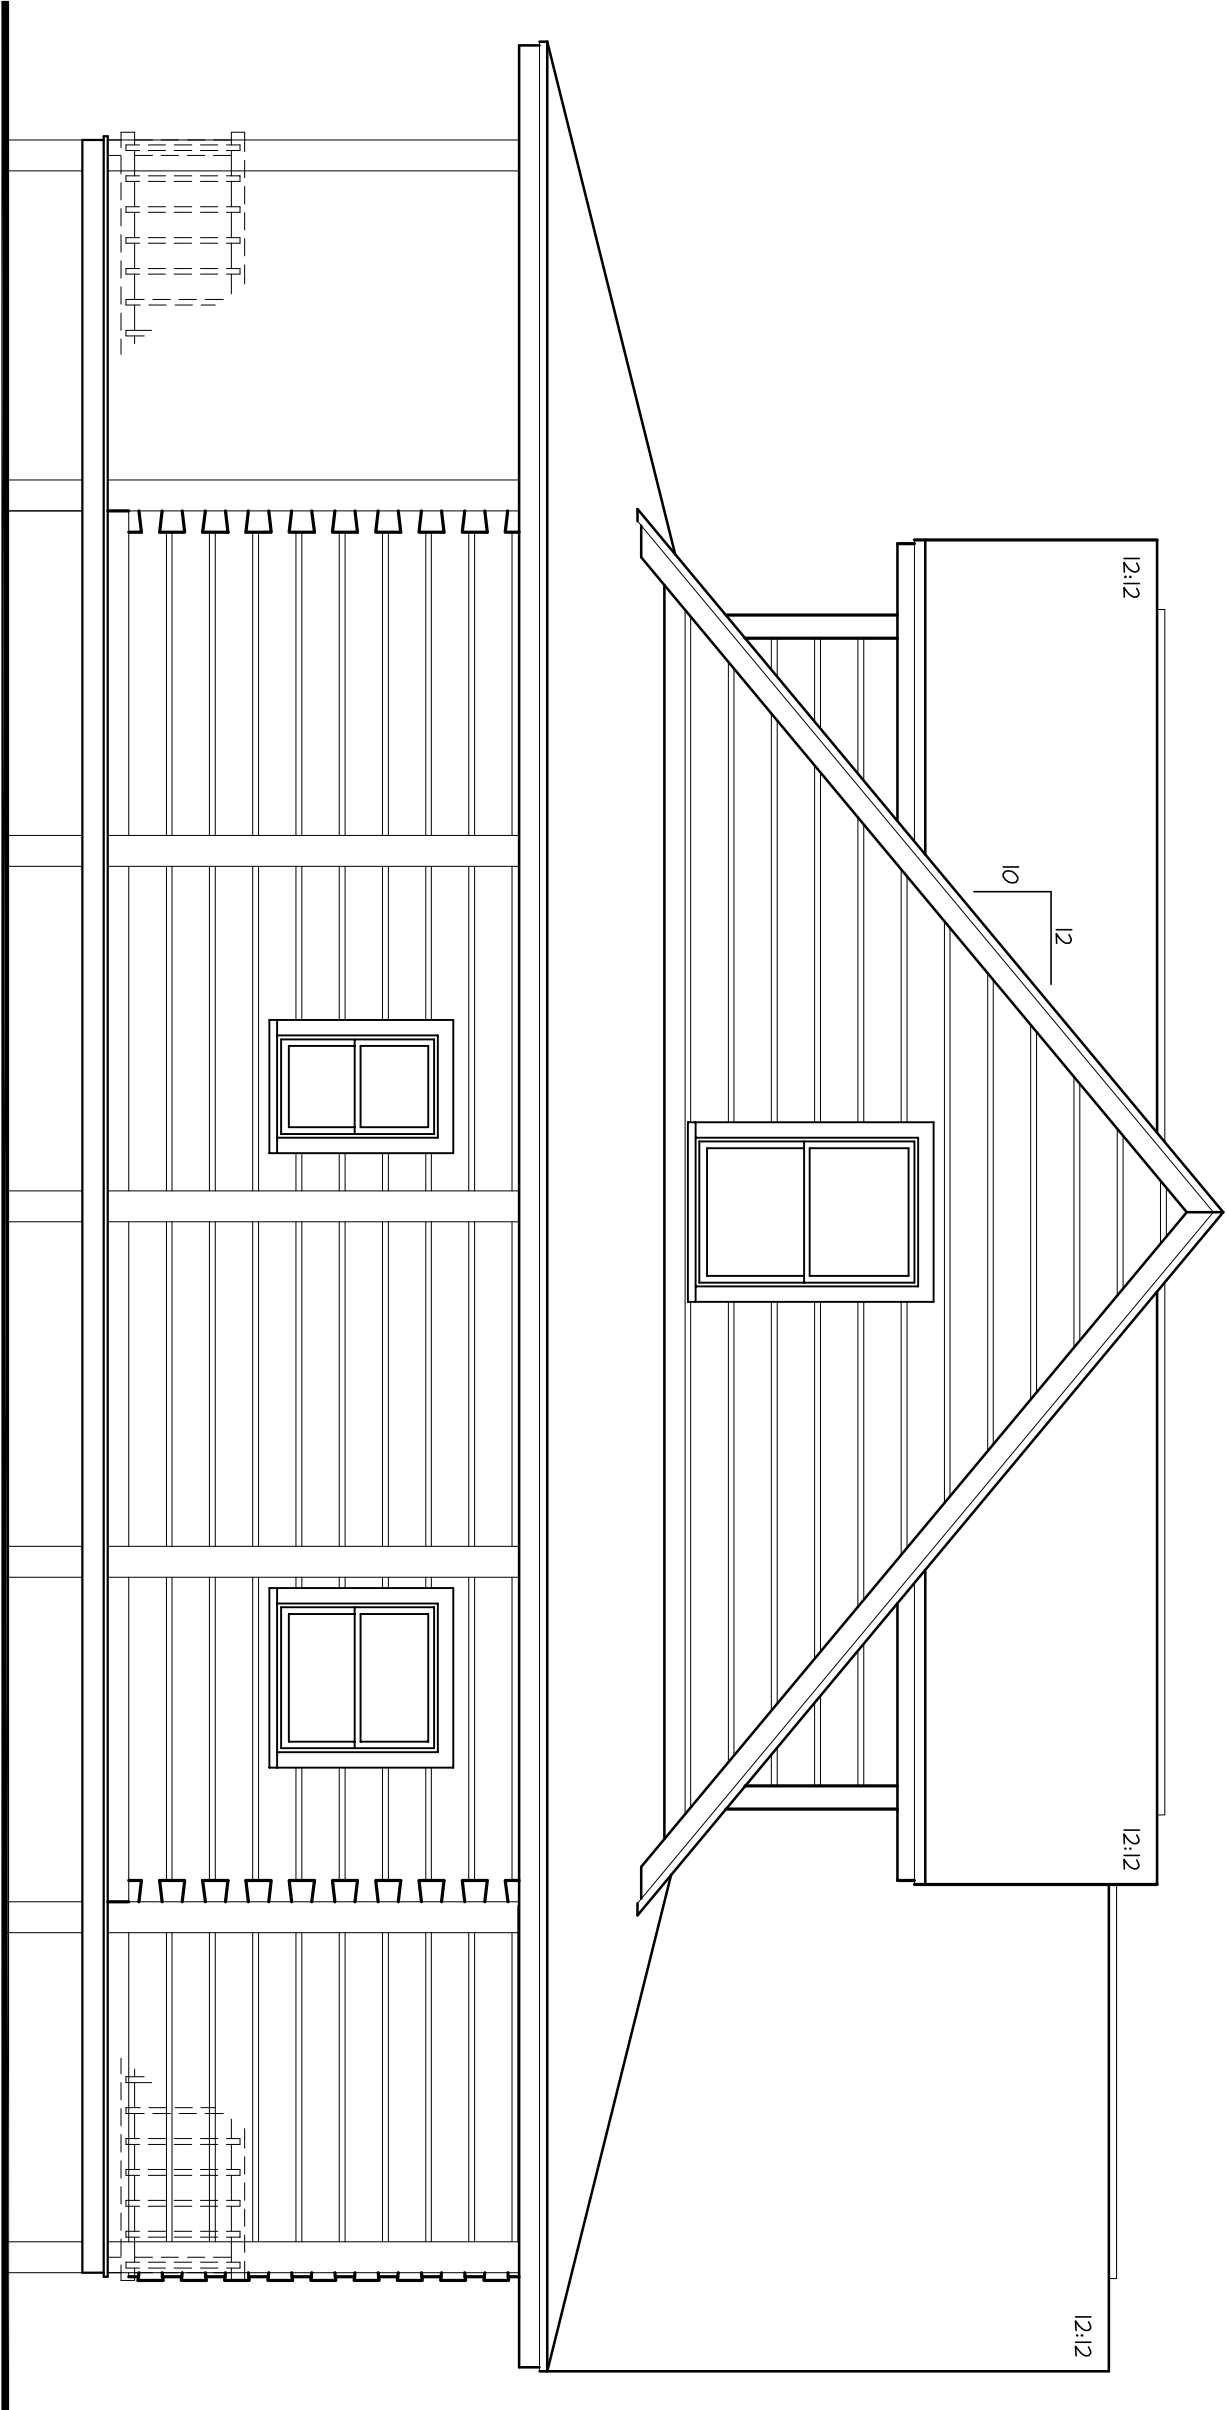

FOR ILLUSTRATIVE
PURPOSES ONLY.
NOT FOR CONSTRUCTION.



The Marion