

FOR ILLUSTRATIVE
PURPOSES ONLY.
NOT FOR CONSTRUCTION.




The Murphy


SQUARE FOOTAGE:

FIRST FLOOR.....	1784
SECOND FLOOR.....	1462
BASEMENT.....	1784
TOTAL LIVING SPACE.....	5030
PORCH / DECK.....	1704
UNFINISHED STORAGE.....	132

SECOND FLOOR PLAN

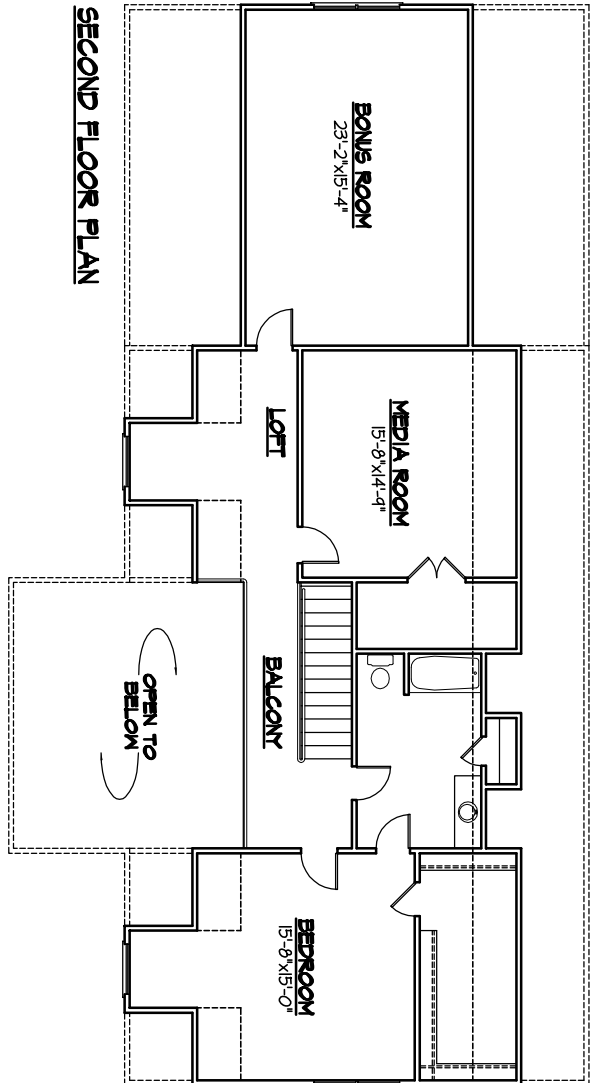



FIRST FLOOR PLAN

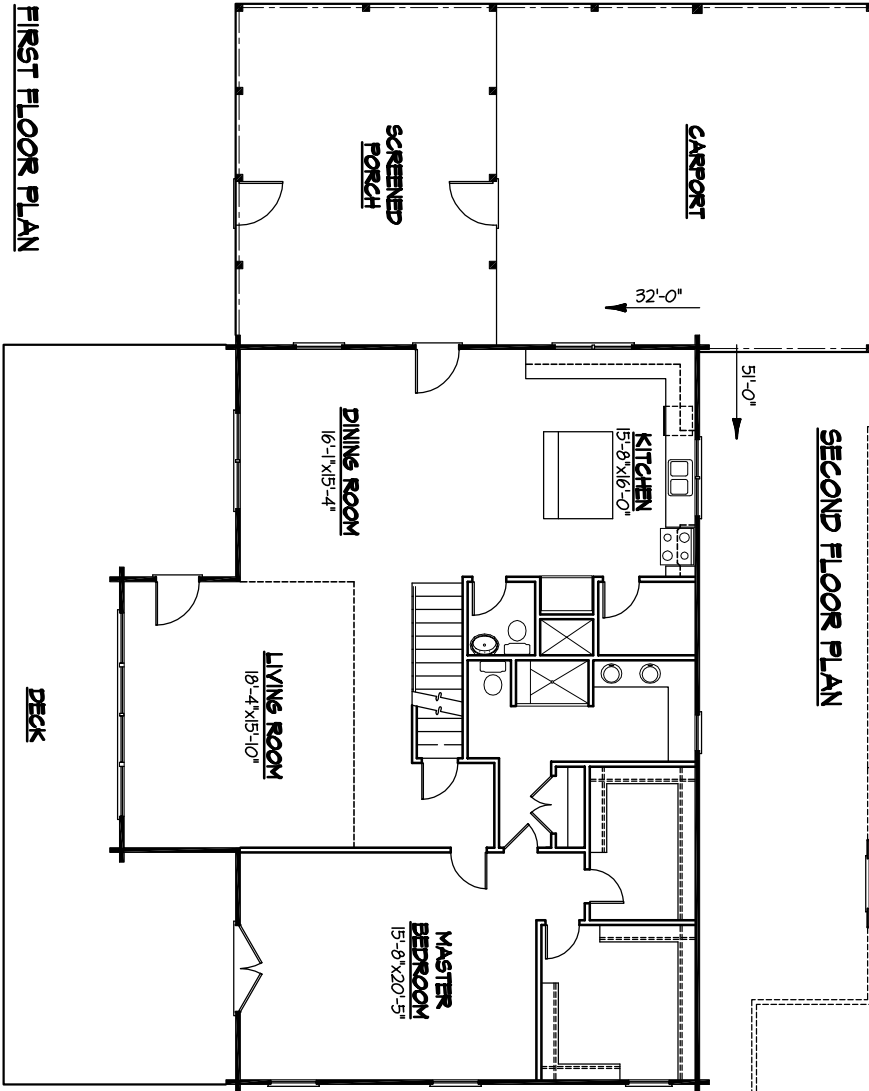

FOR ILLUSTRATIVE
PURPOSES ONLY.
NOT FOR CONSTRUCTION.




The Murphy

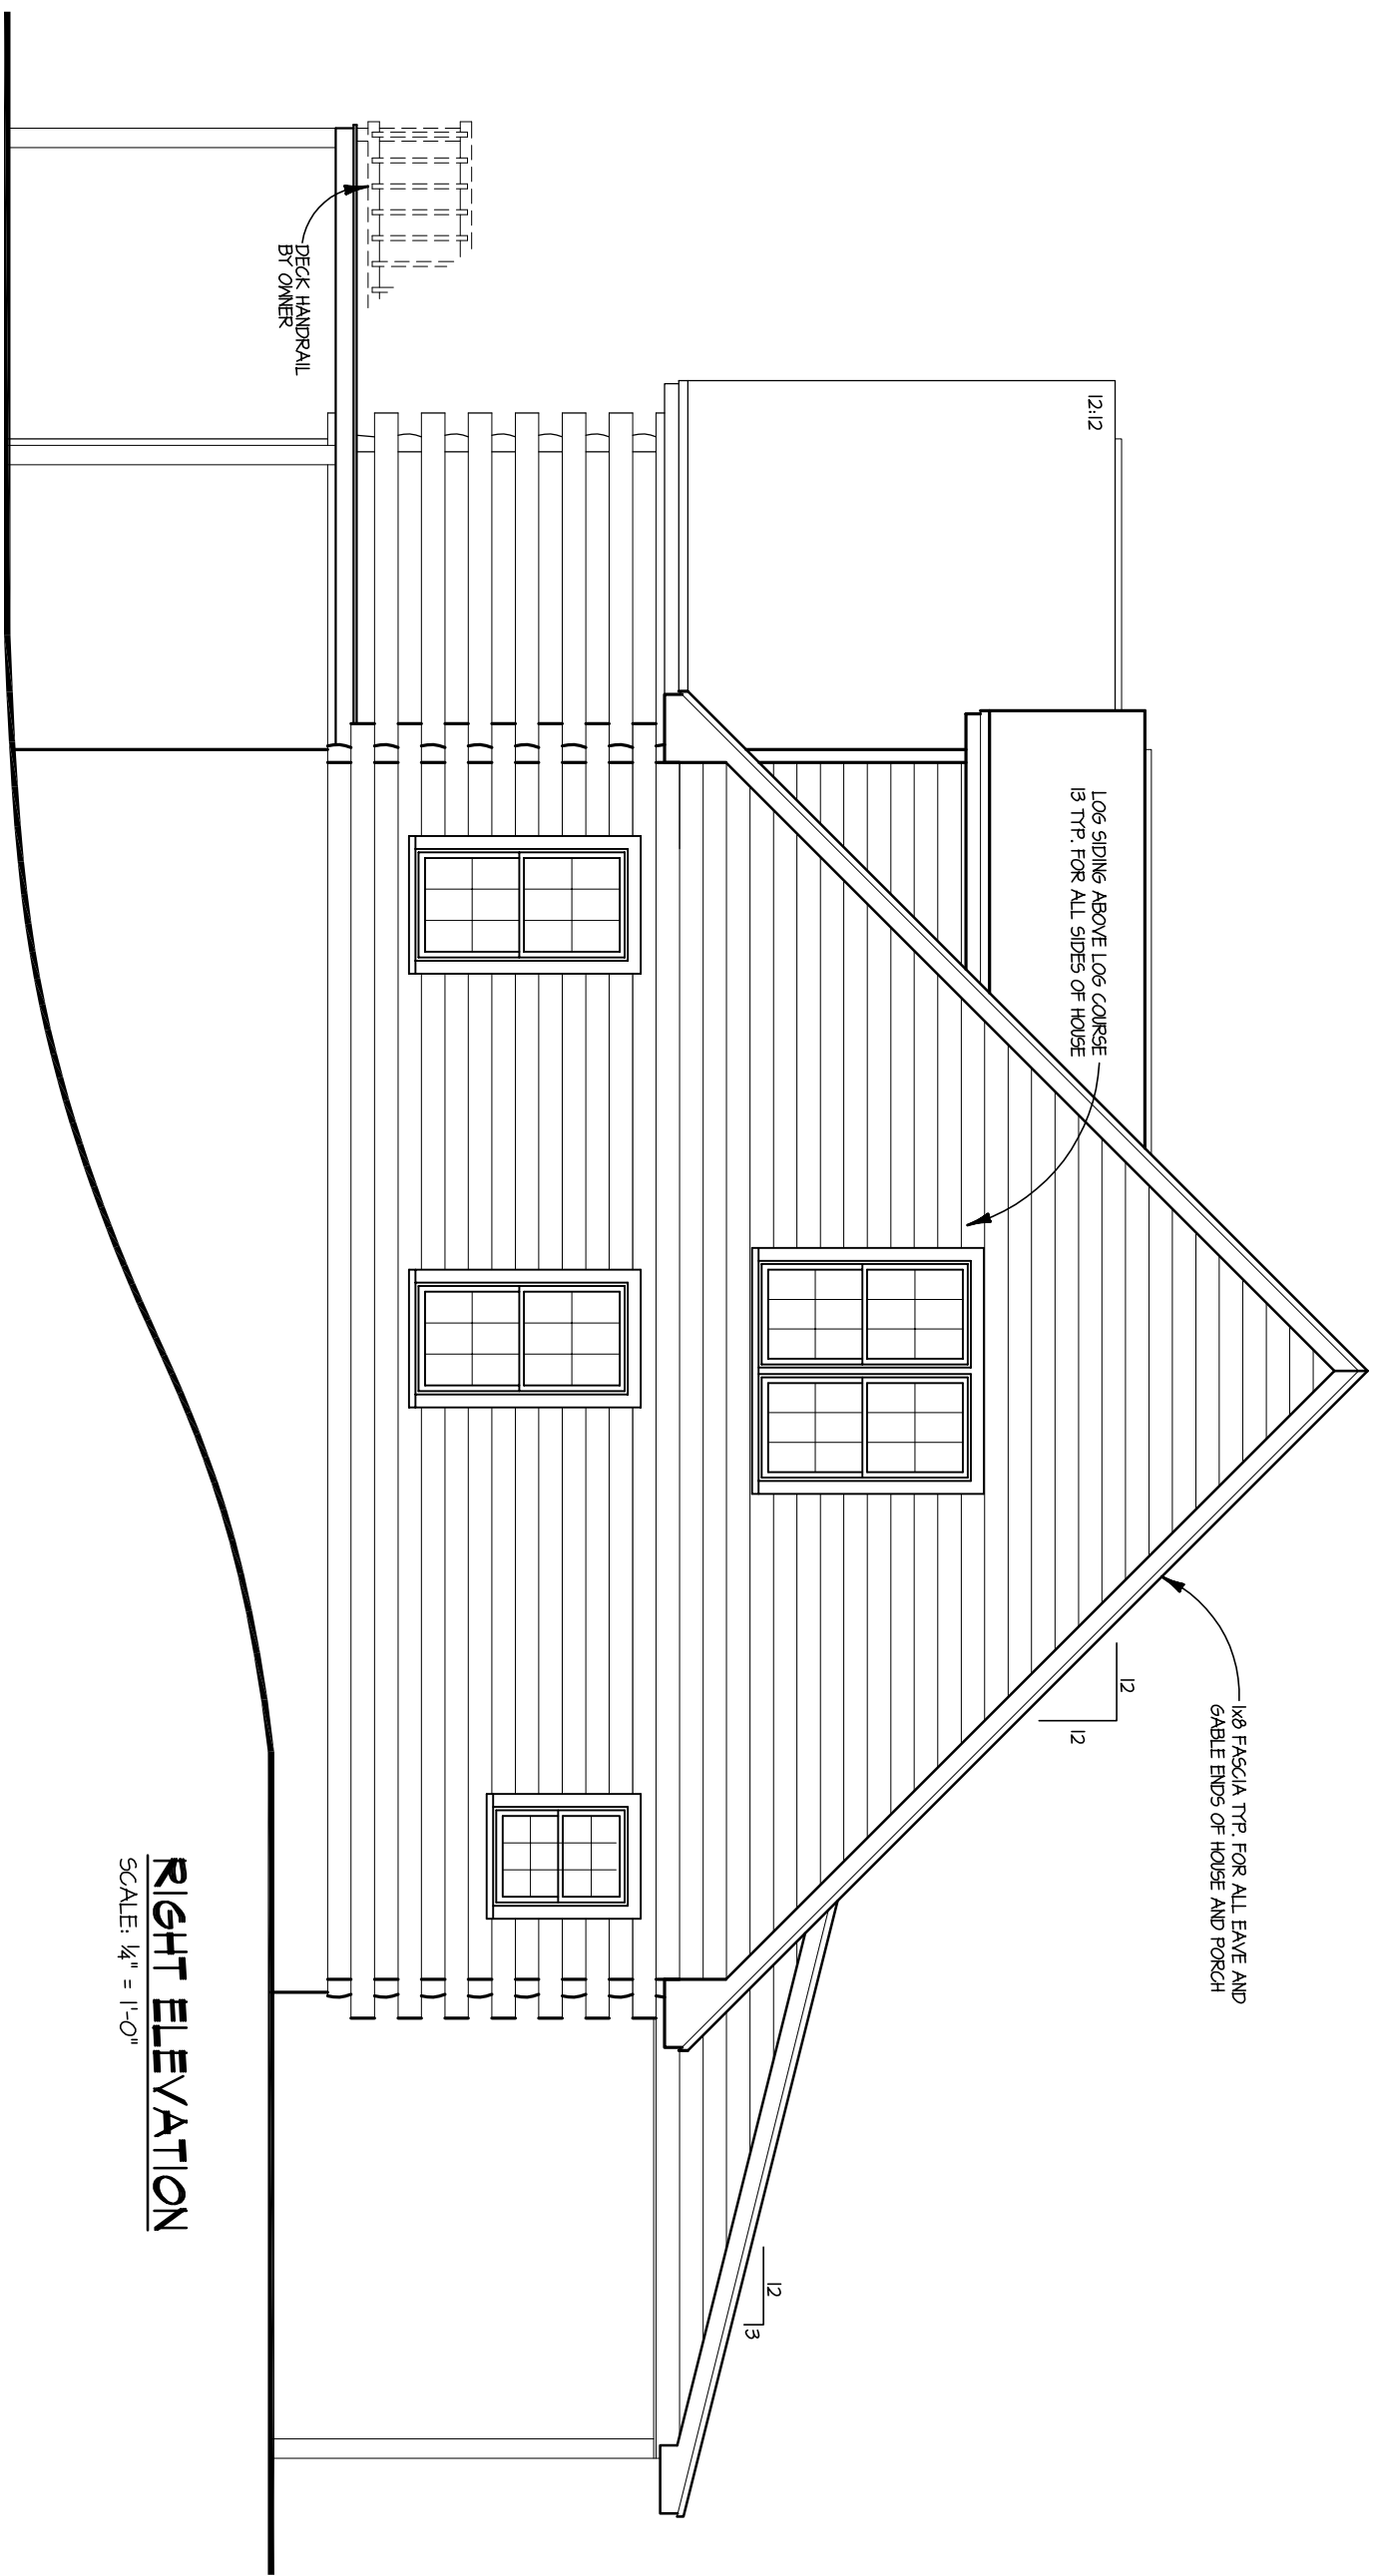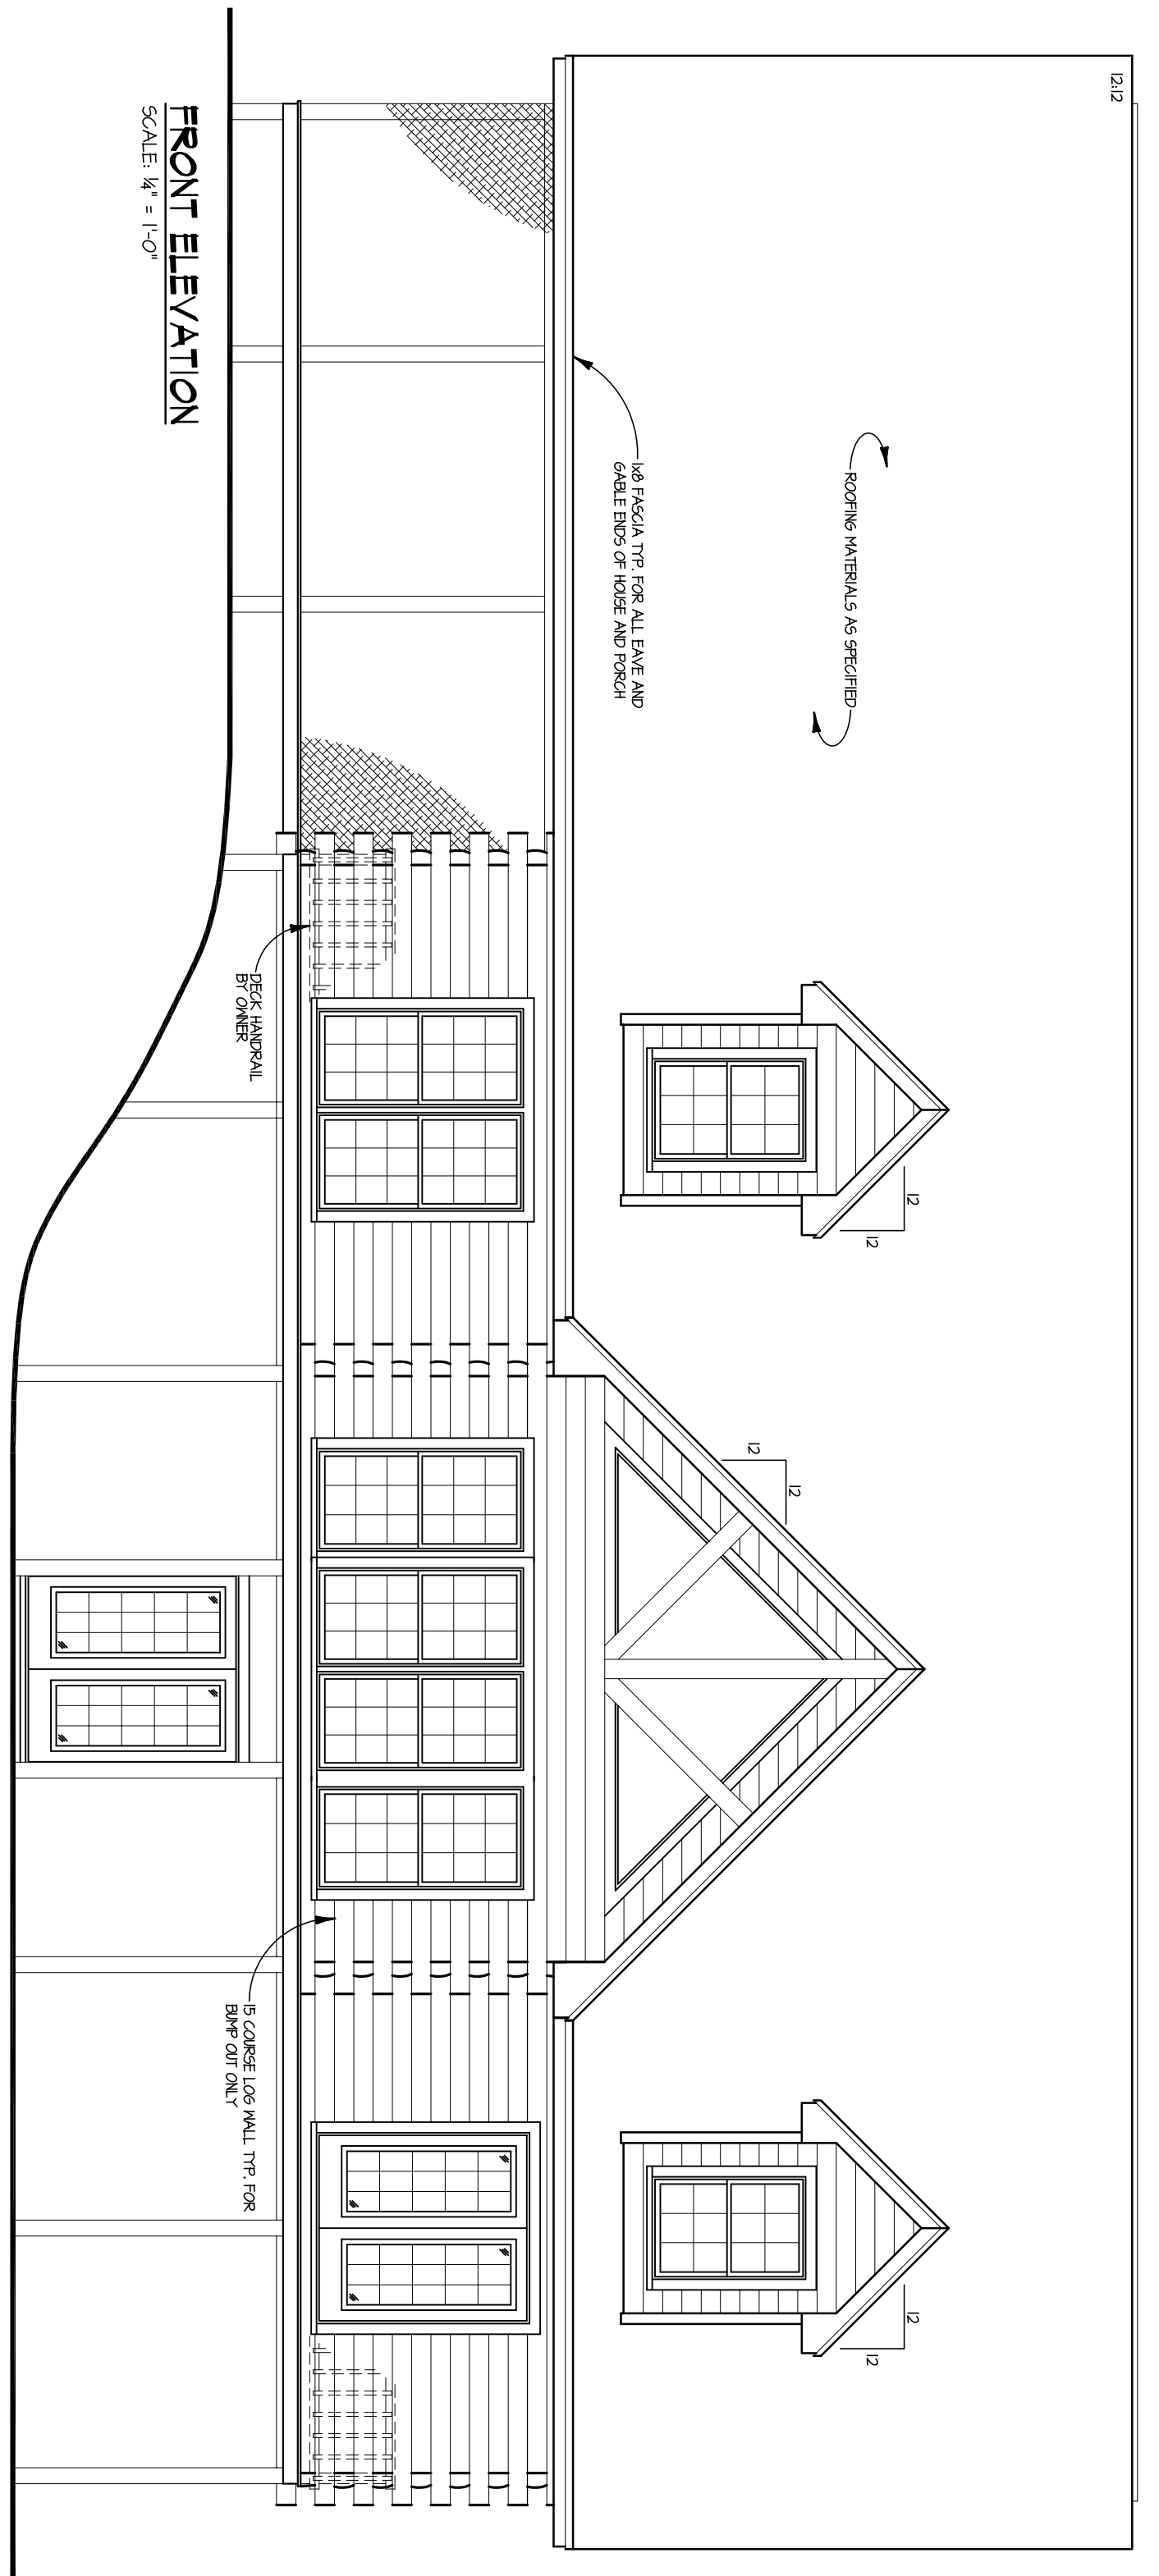

FOR ILLUSTRATIVE
PURPOSES ONLY.
NOT FOR CONSTRUCTION.




The Murphy

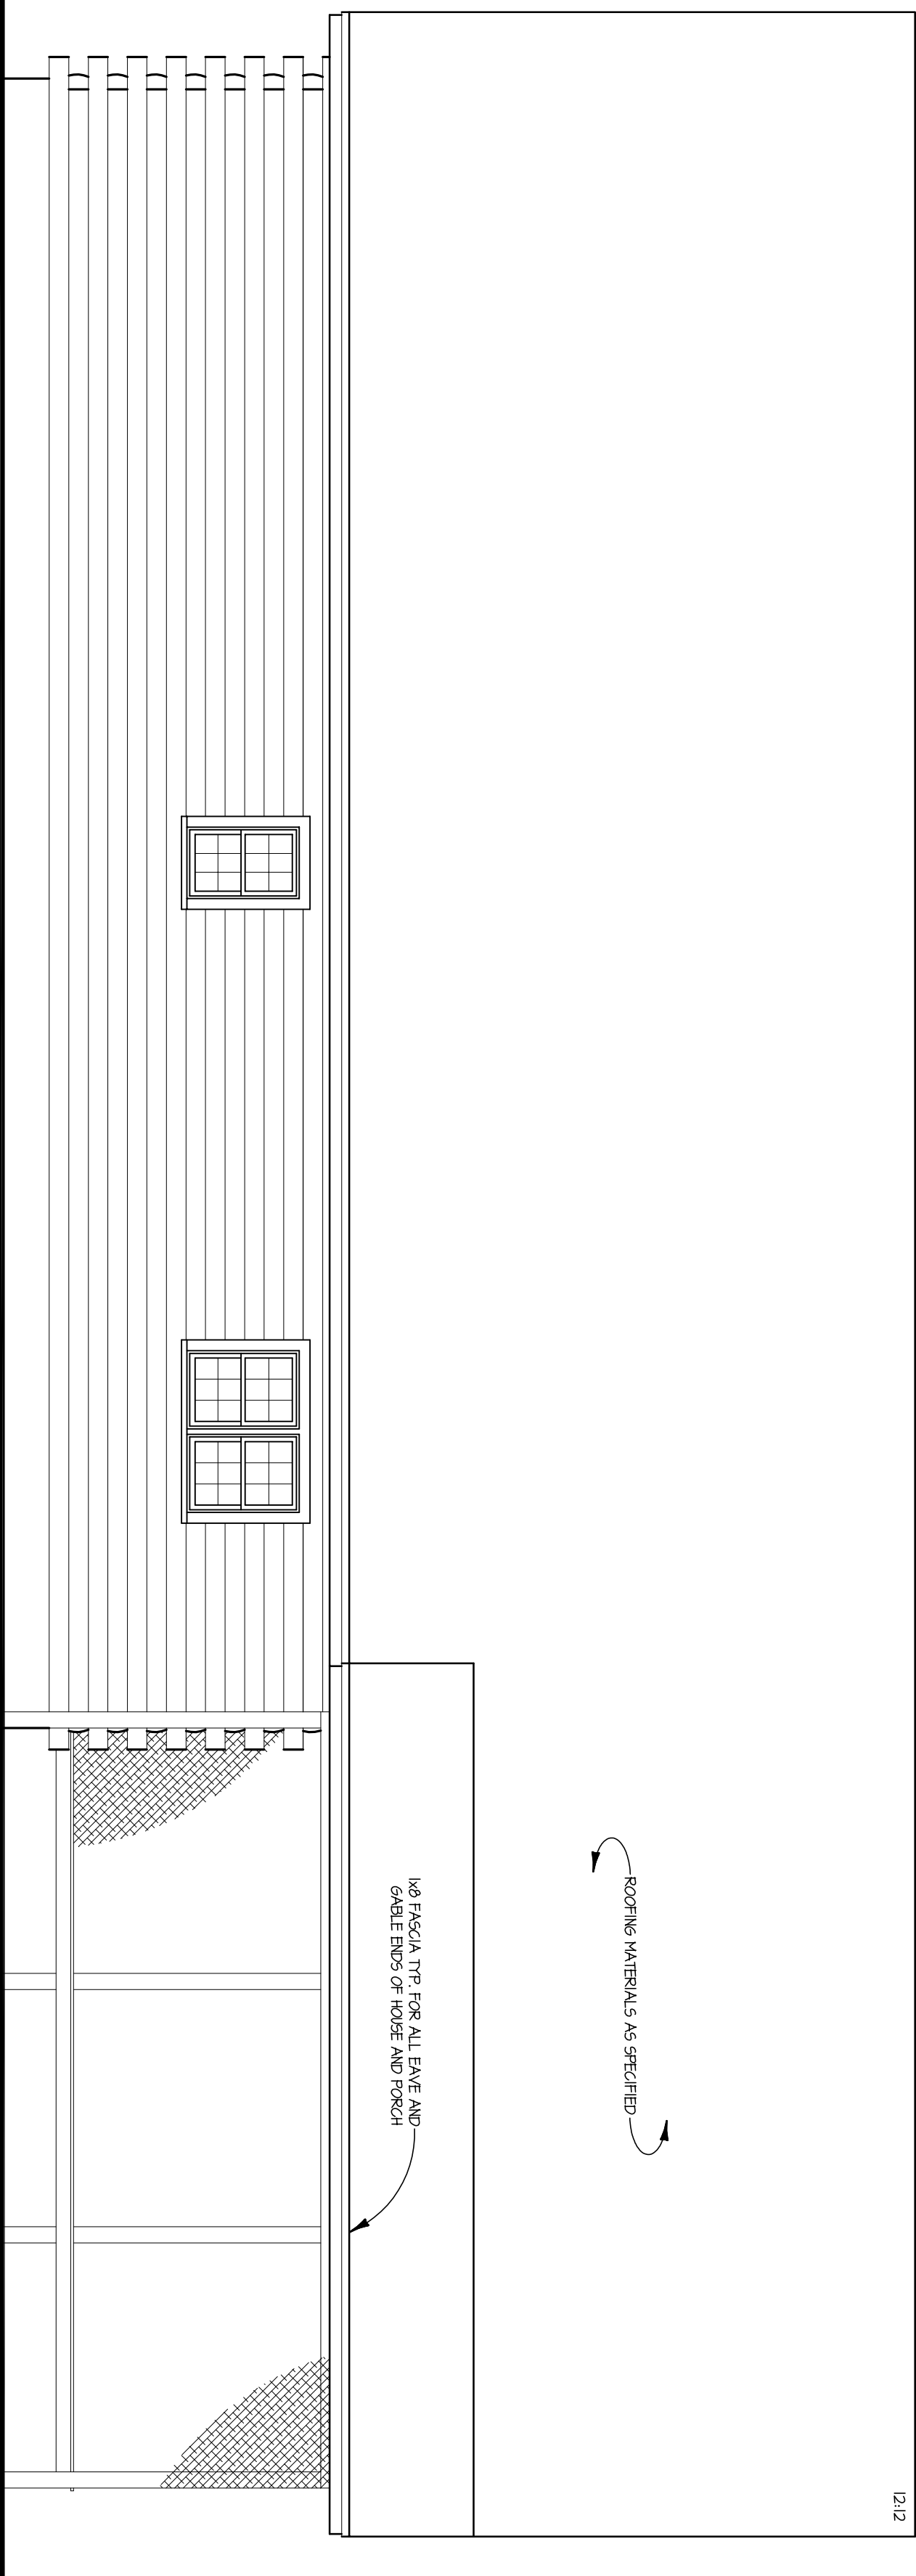

REAR ELEVATION

SCALE: 1/4" = 1'-0"

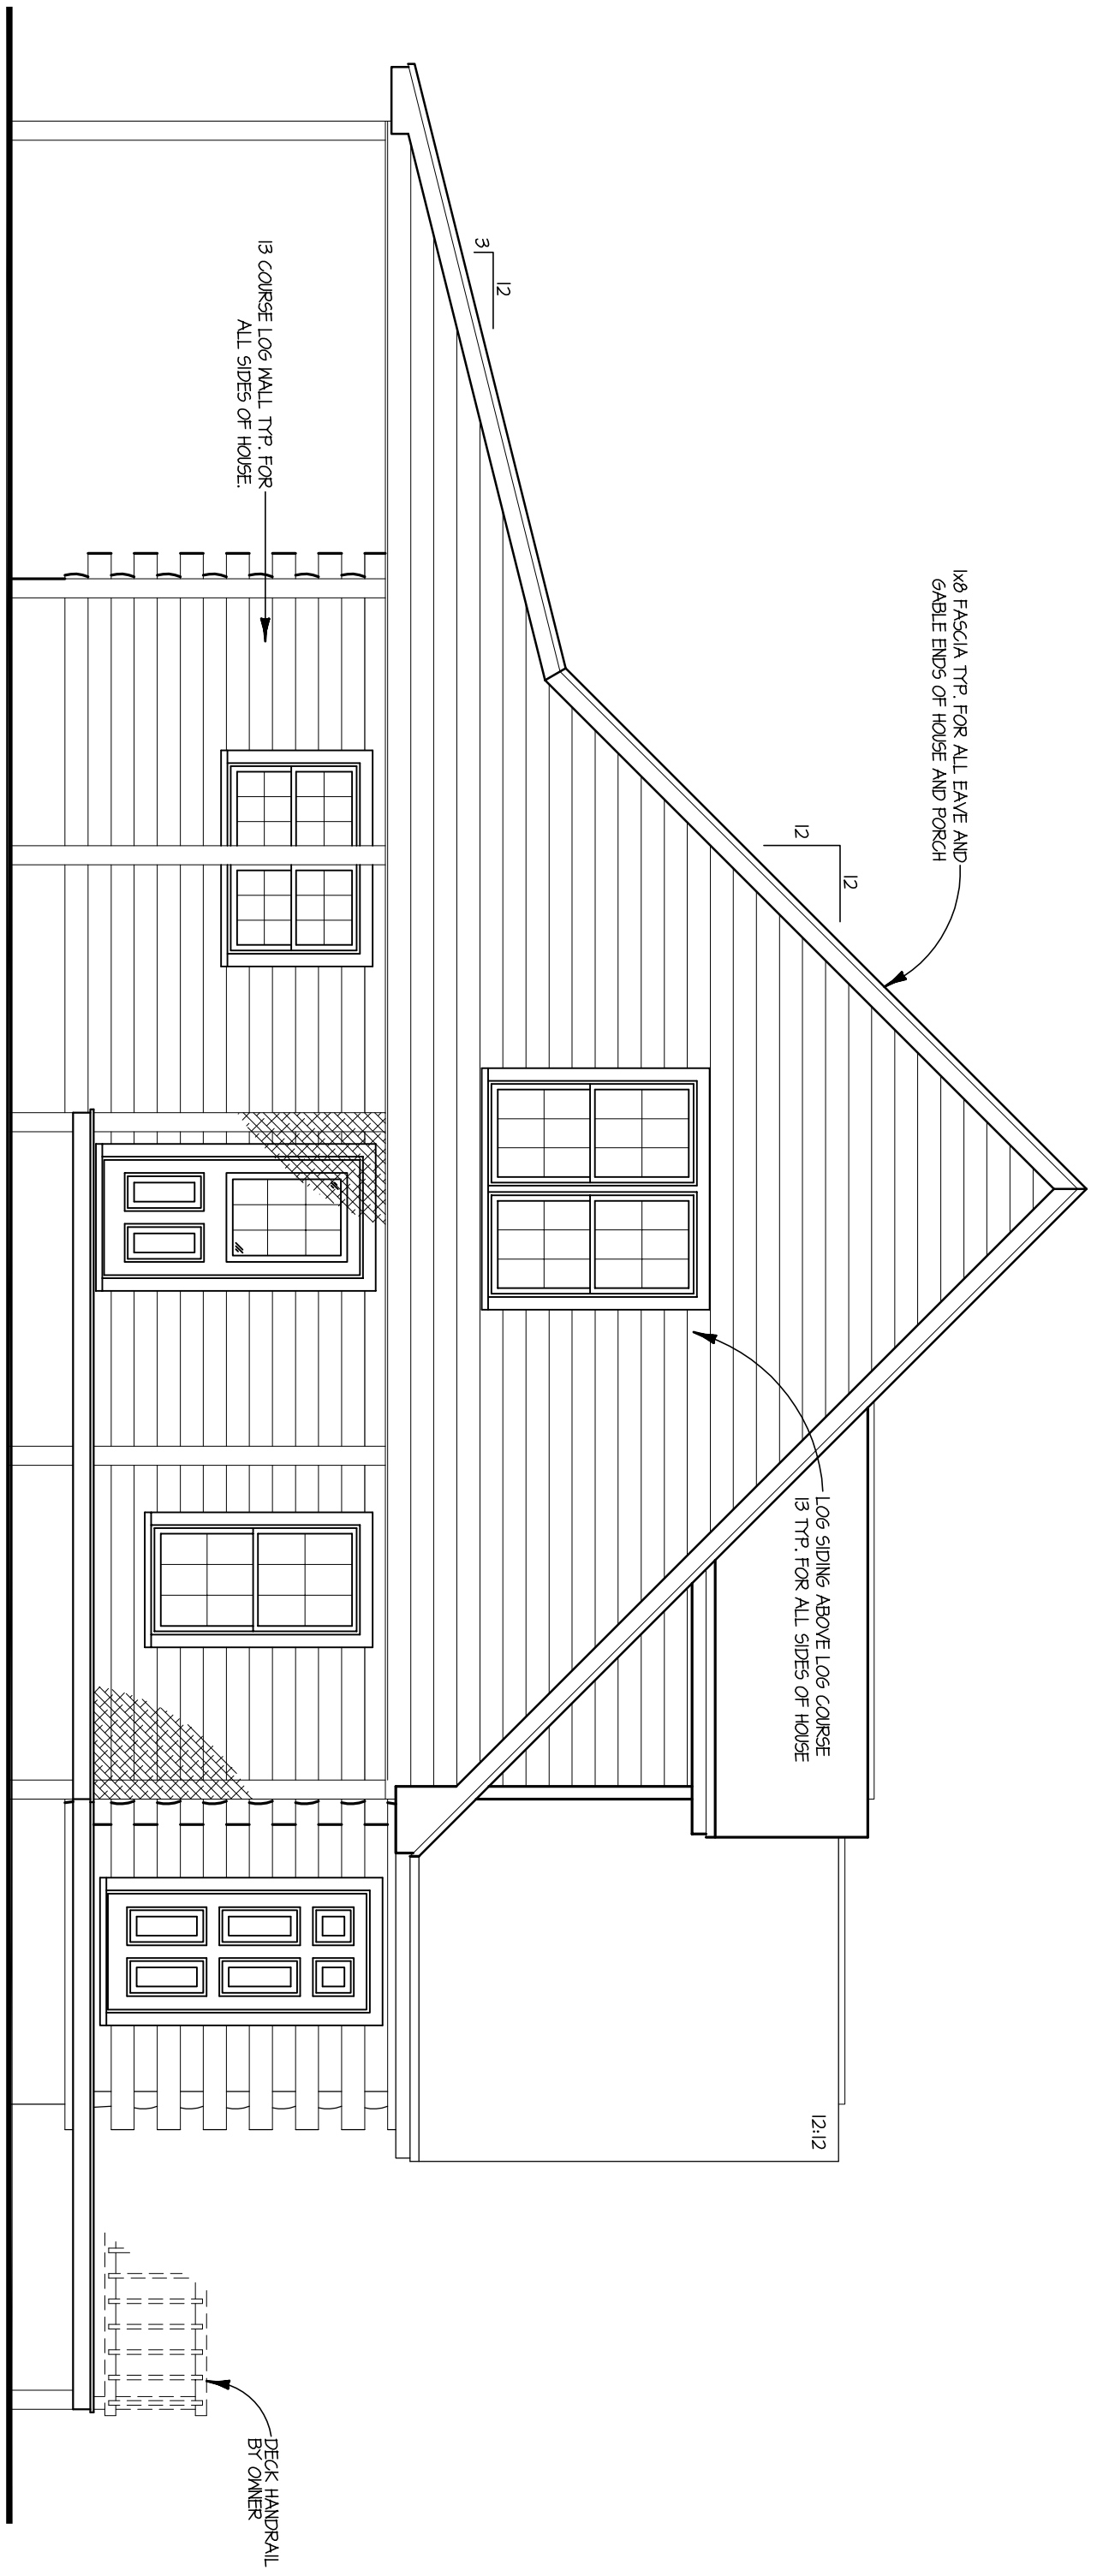

LEFT ELEVATION

SCALE: 1/4" = 1'-0"

The Murphy



FOR ILLUSTRATIVE PURPOSES ONLY.
NOT FOR CONSTRUCTION.