



FOR ILLUSTRATIVE
PURPOSES ONLY.
NOT FOR CONSTRUCTION.

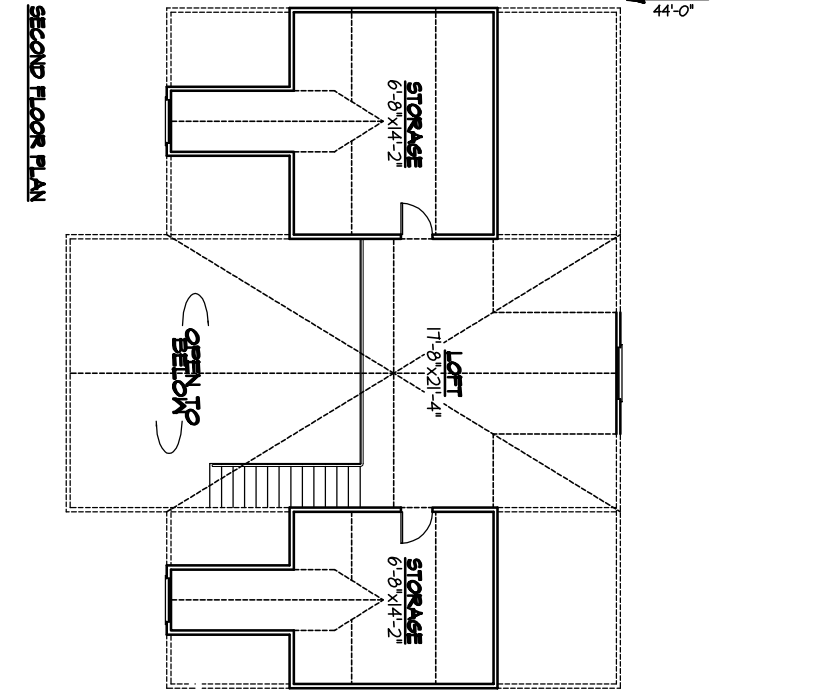

The Oakmont


SQUARE FOOTAGE:	
FIRST FLOOR	2120
SECOND FLOOR	489
TOTAL LIVING SPACE	2599
PORCH	376
DECK	240
CARPORT	400

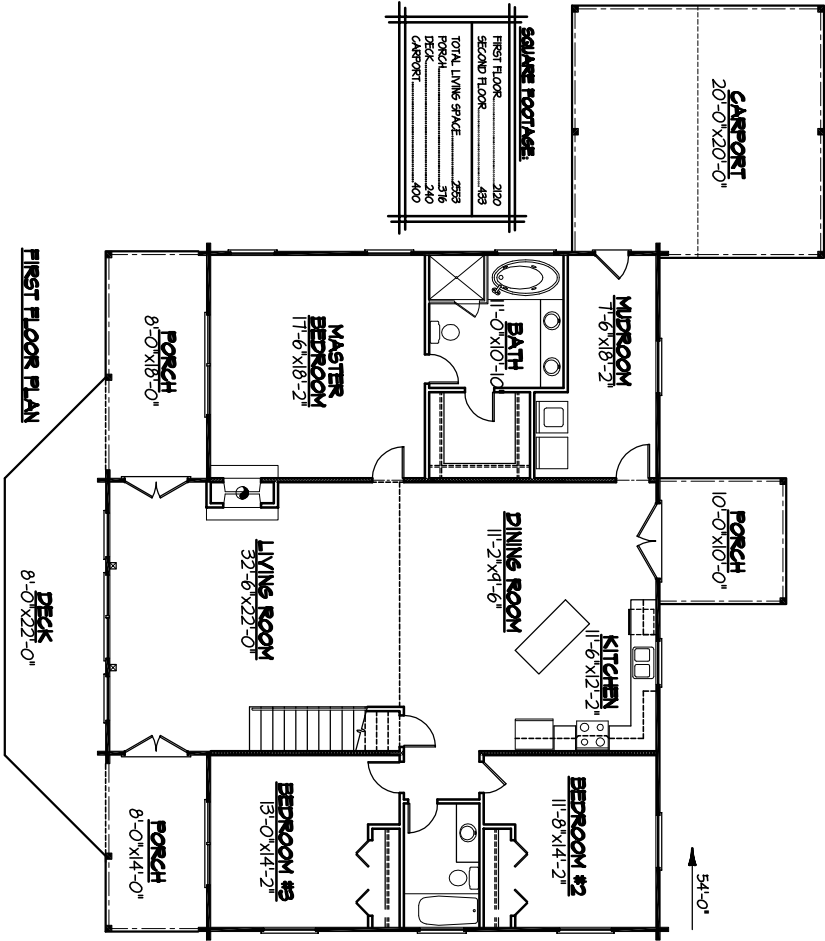


FOR ILLUSTRATIVE PURPOSES ONLY.
NOT FOR CONSTRUCTION.



The Oakmont

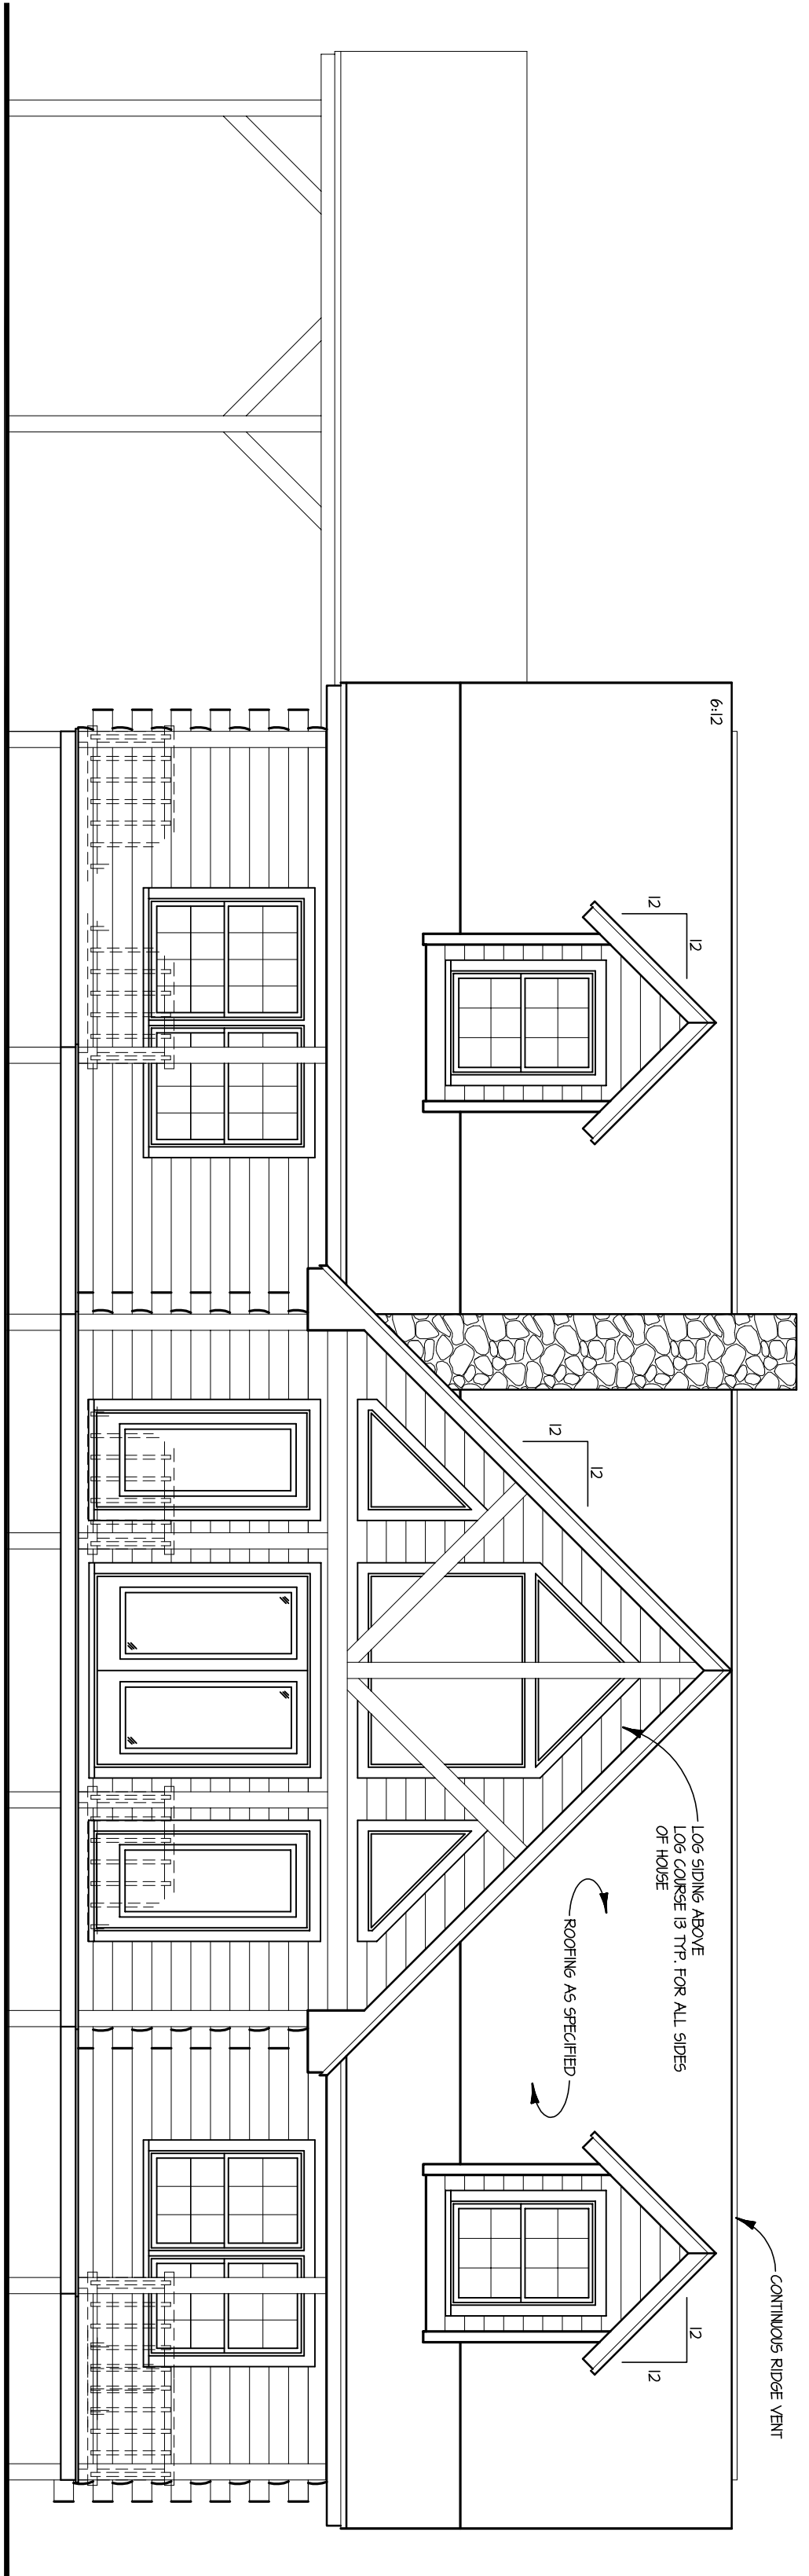

FRONT ELEVATION
SCALE: 1/4" = 1'-0"

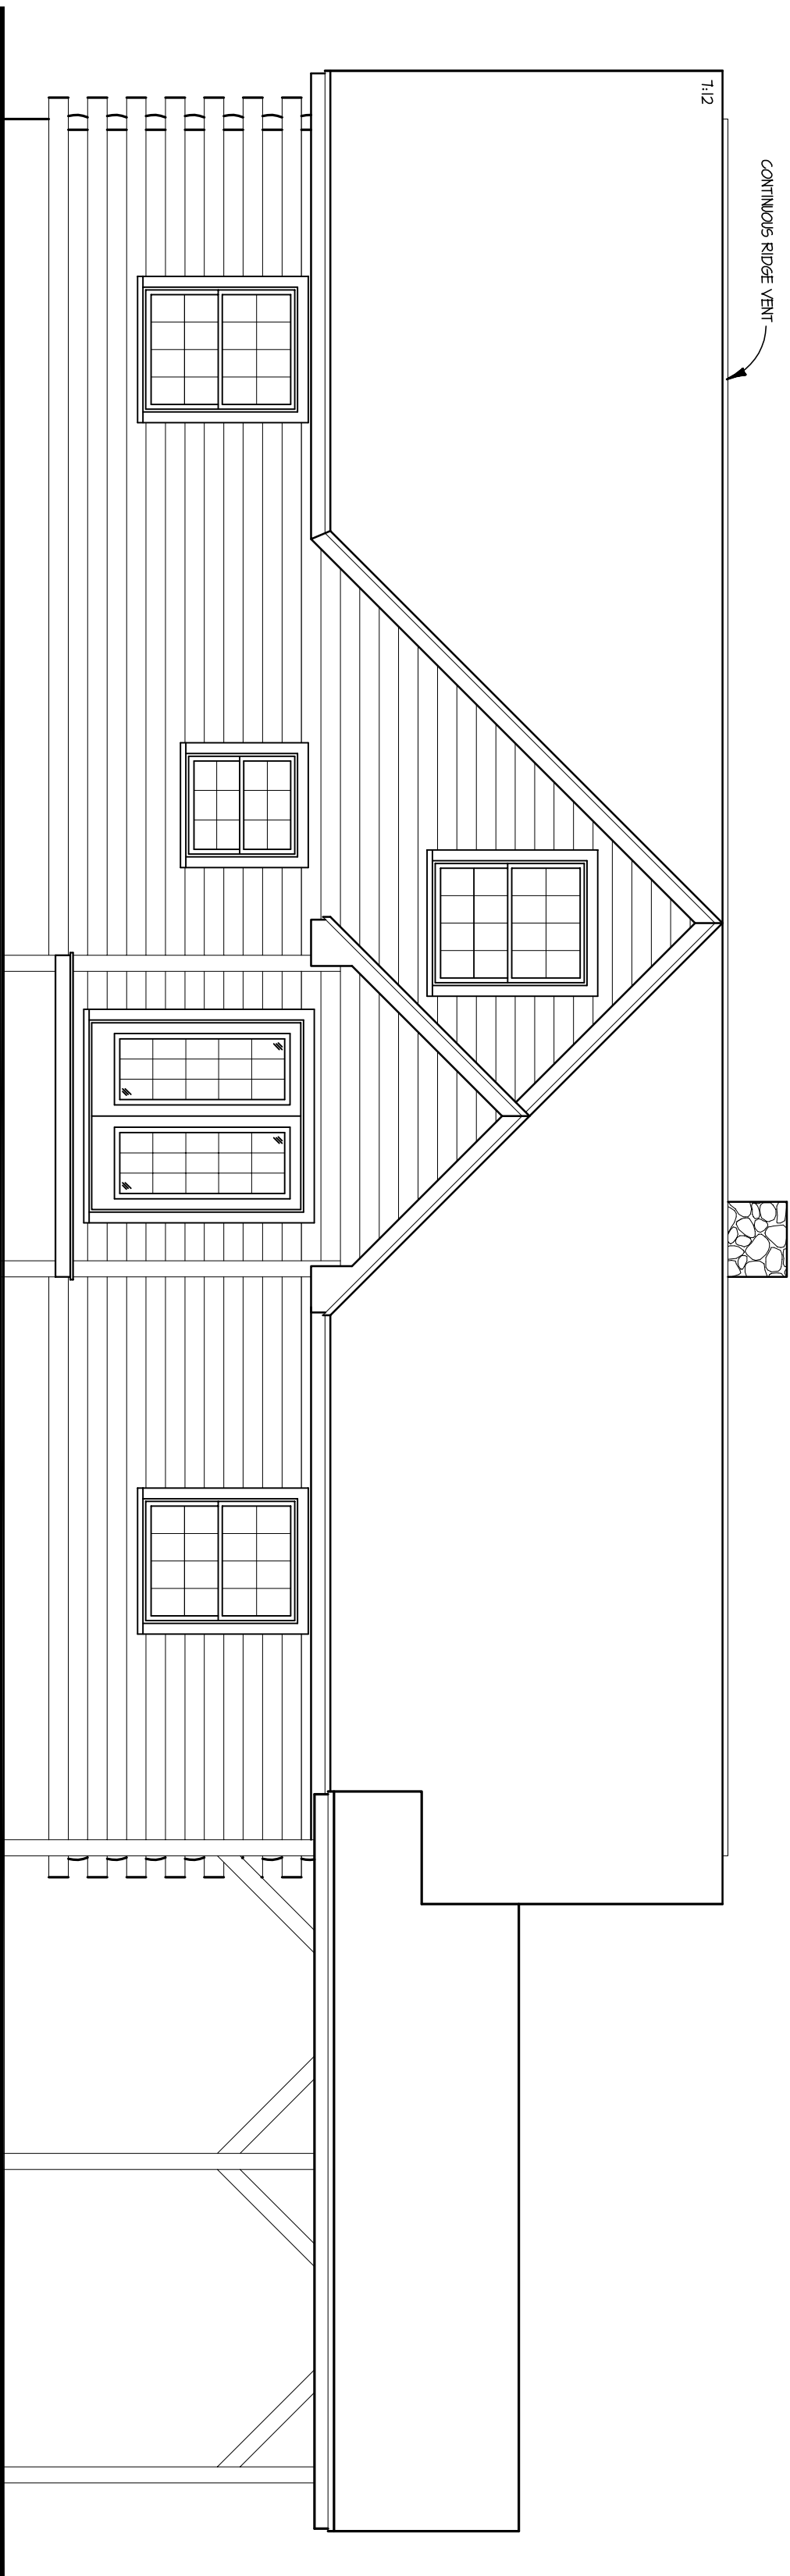


REAR ELEVATION
SCALE: 1/4" = 1'-0"


FOR ILLUSTRATIVE
PURPOSES ONLY.
NOT FOR CONSTRUCTION.



The Oakmont

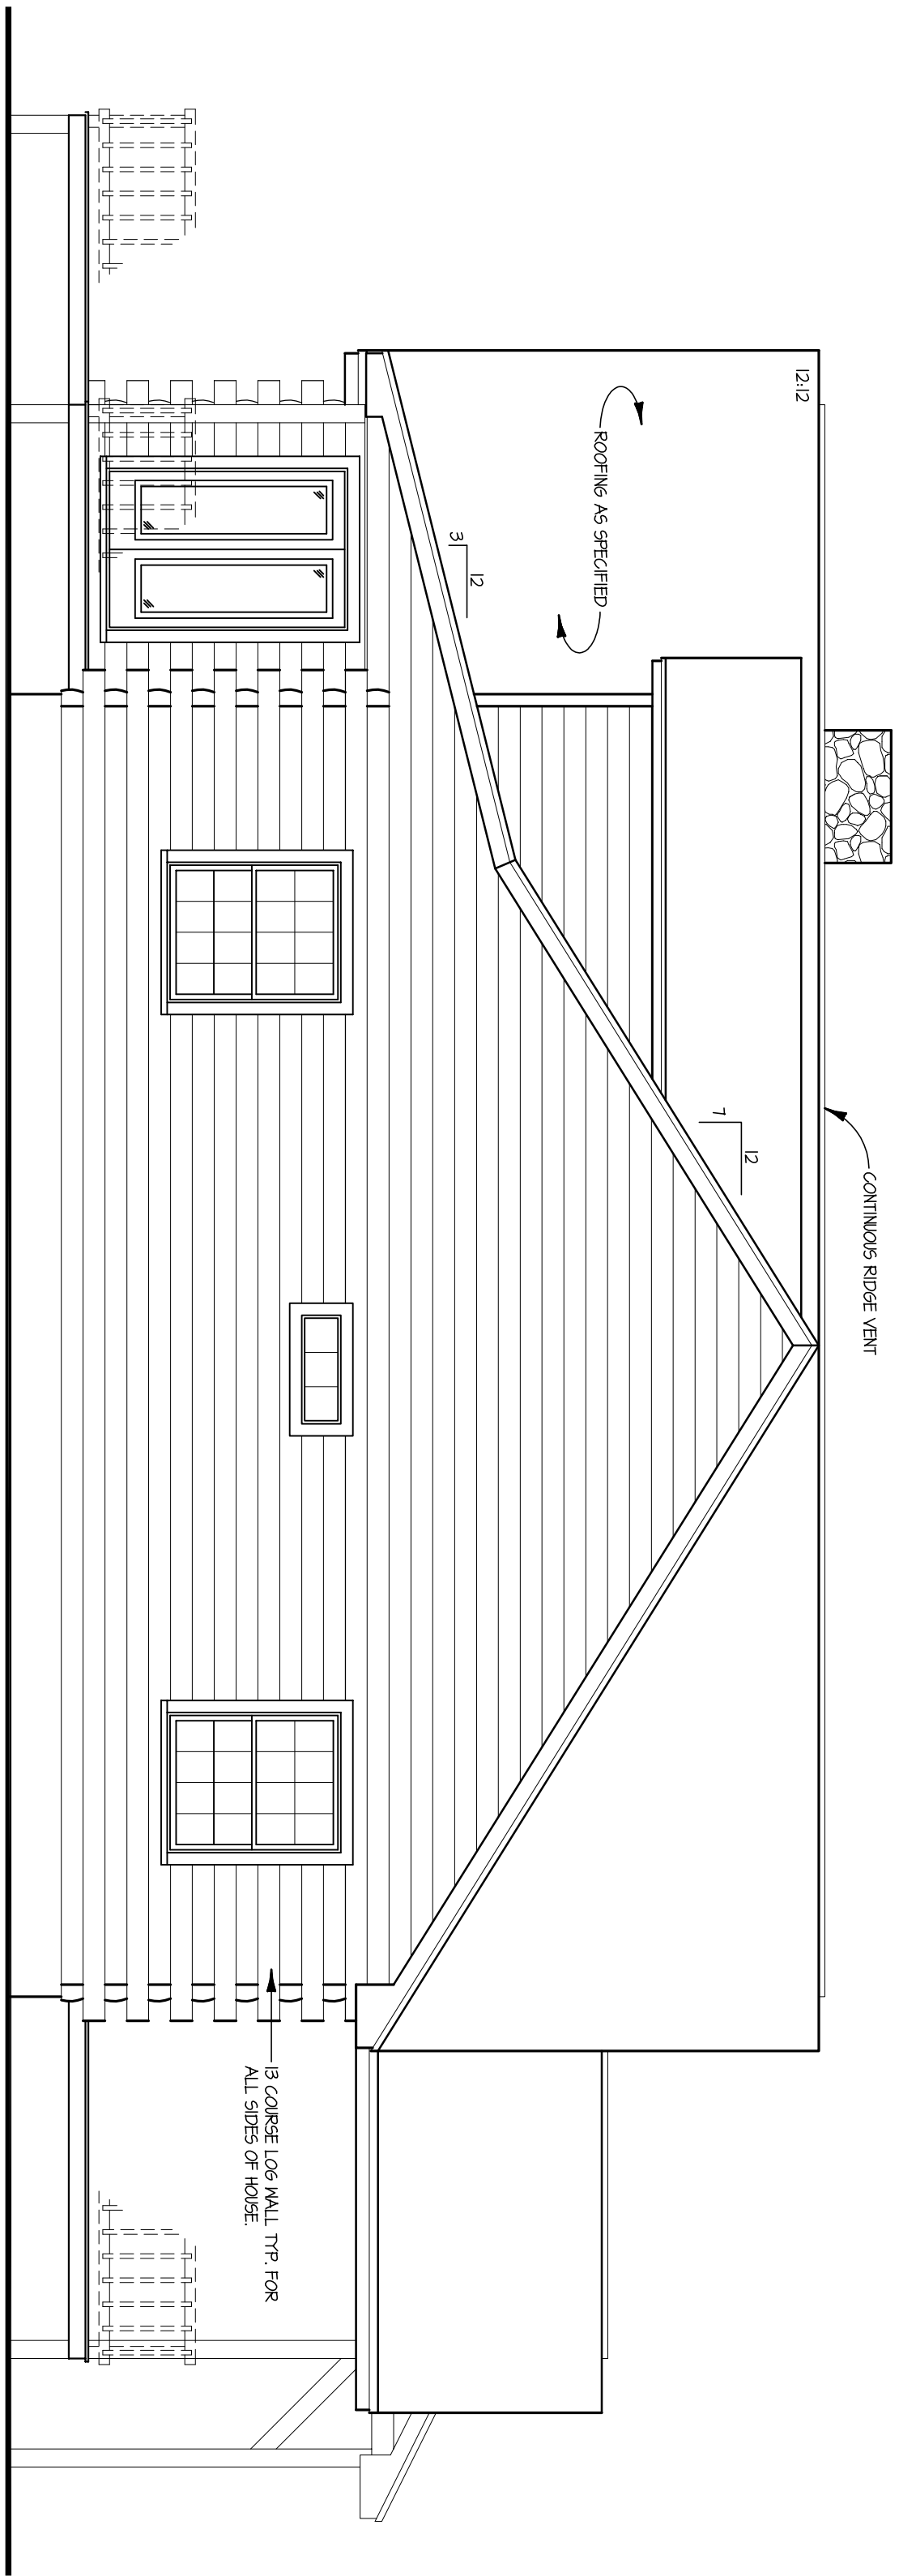

RIGHT ELEVATION
SCALE: 1/4" = 1'-0"

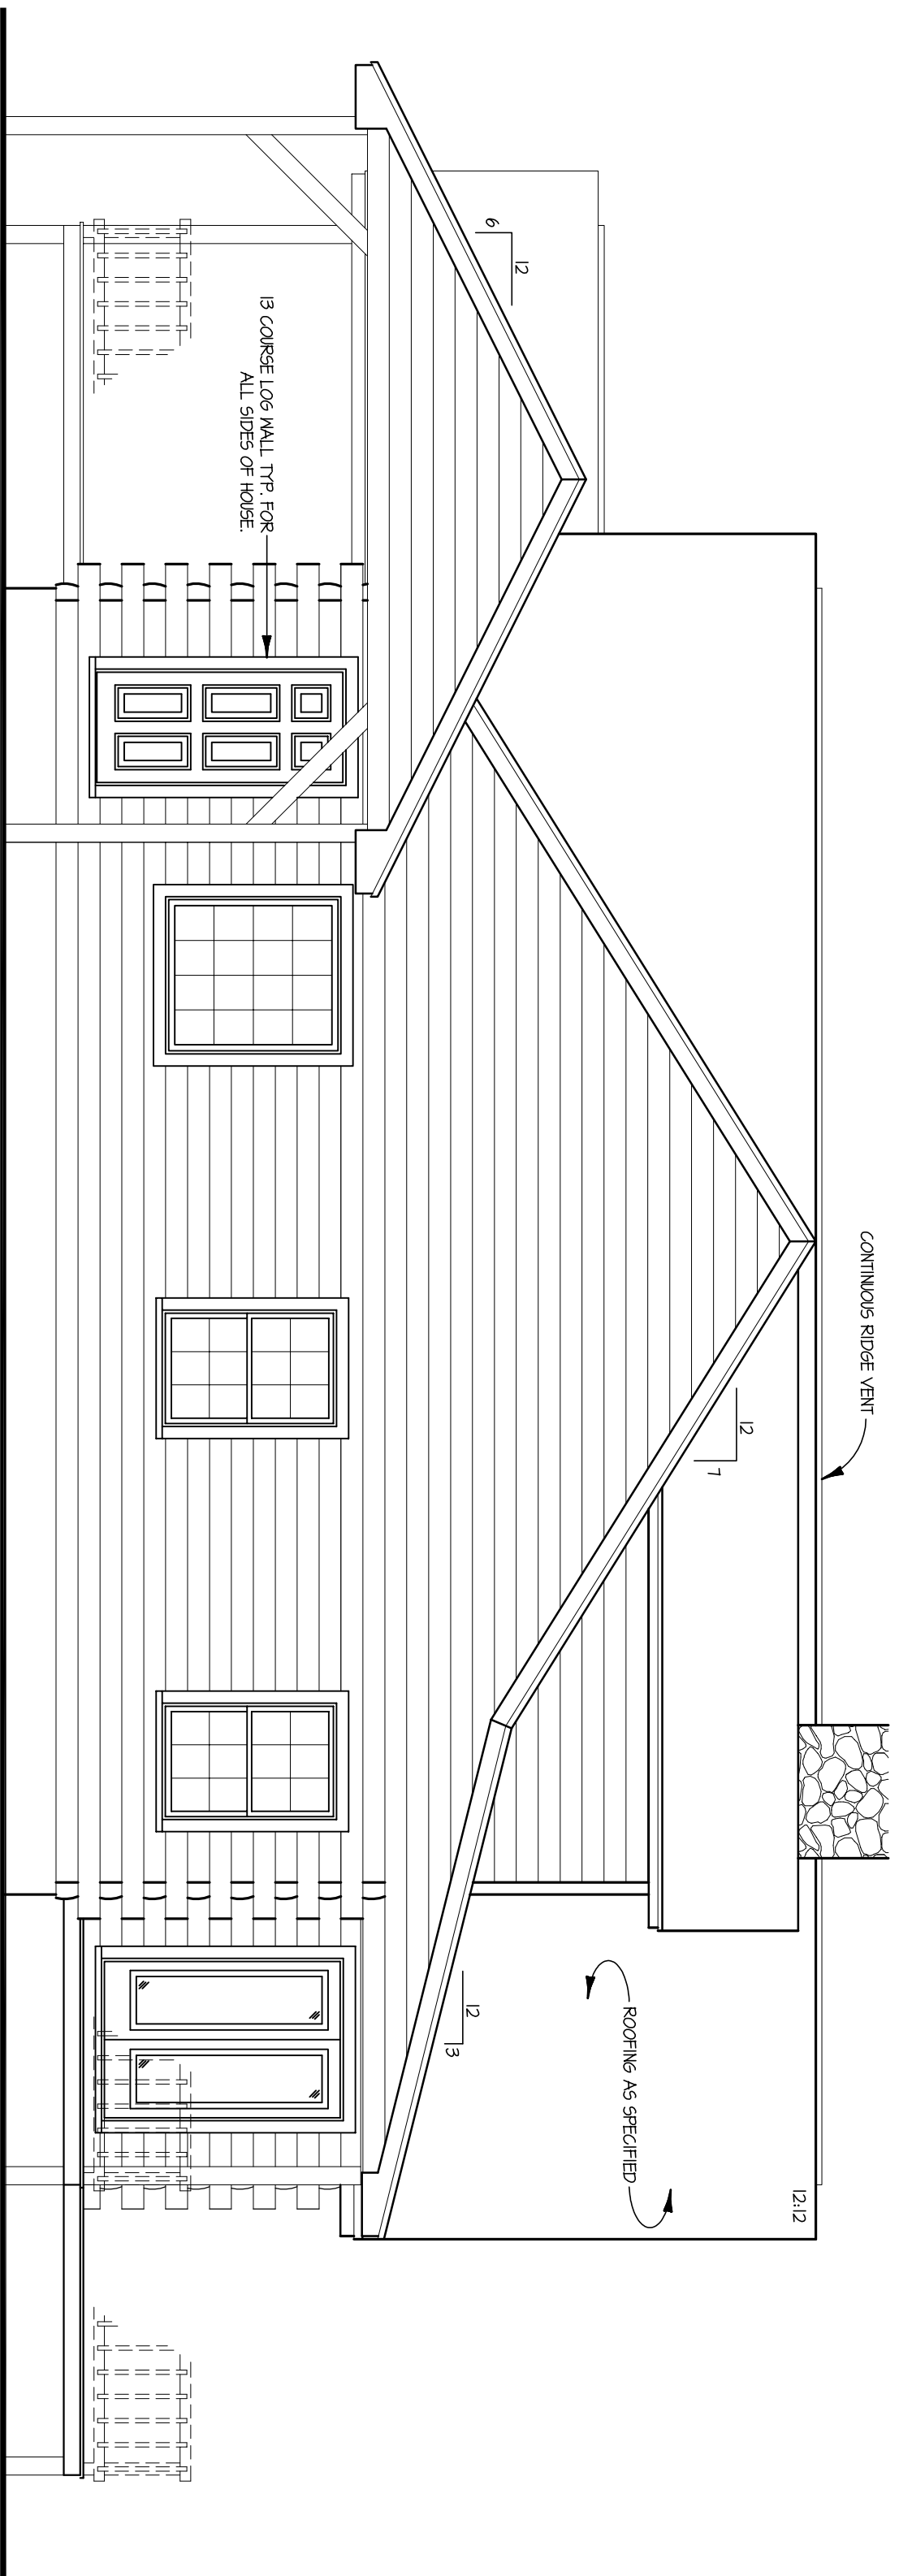

RIGHT ELEVATION
SCALE: 1/4" = 1'-0"

FOR ILLUSTRATIVE
PURPOSES ONLY.
NOT FOR CONSTRUCTION.



The Oakmont