



FOR ILLUSTRATIVE
PURPOSES ONLY.
NOT FOR CONSTRUCTION.



The Patriot

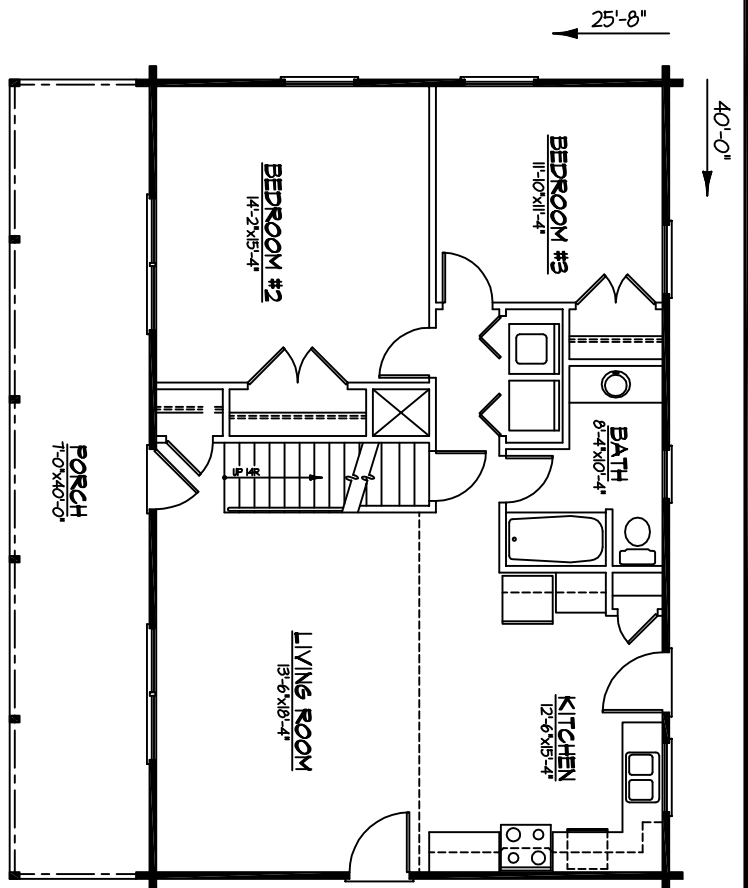

FIRST FLOOR PLAN

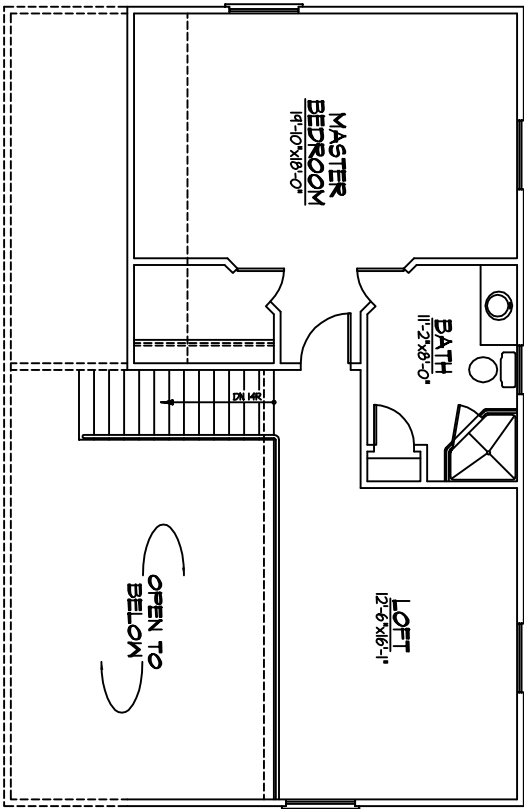

SECOND FLOOR PLAN


SQUARE FOOTAGE:

FIRST FLOOR	1040
SECOND FLOOR	614
PORCHES / DECK	272
TOTAL LIVING SPACE	1654


FOR ILLUSTRATIVE PURPOSES ONLY.
NOT FOR CONSTRUCTION.




The Patriot

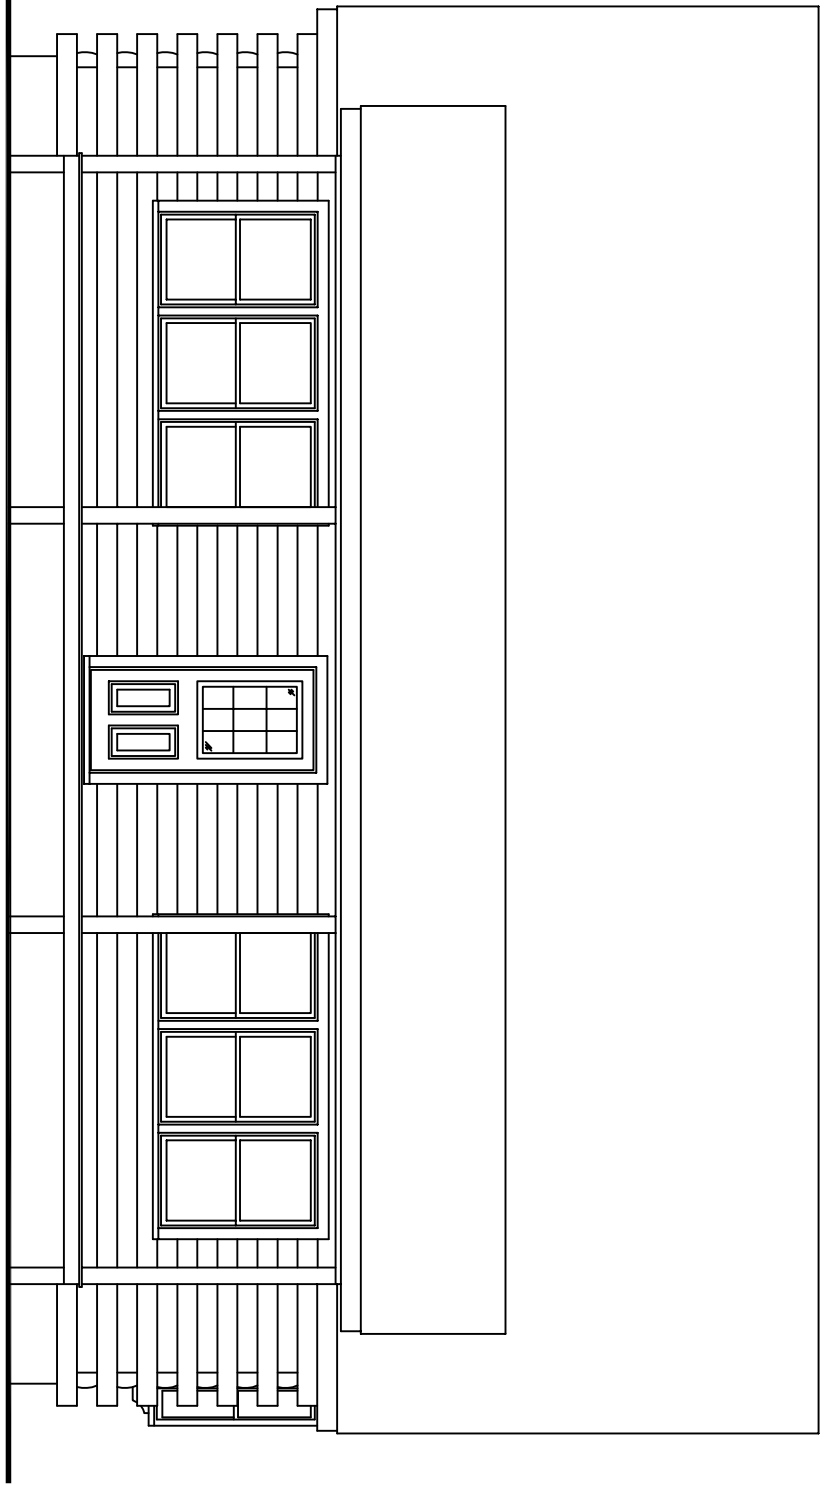


FRONT ELEVATION
SCALE: 1/4" = 1'-0"

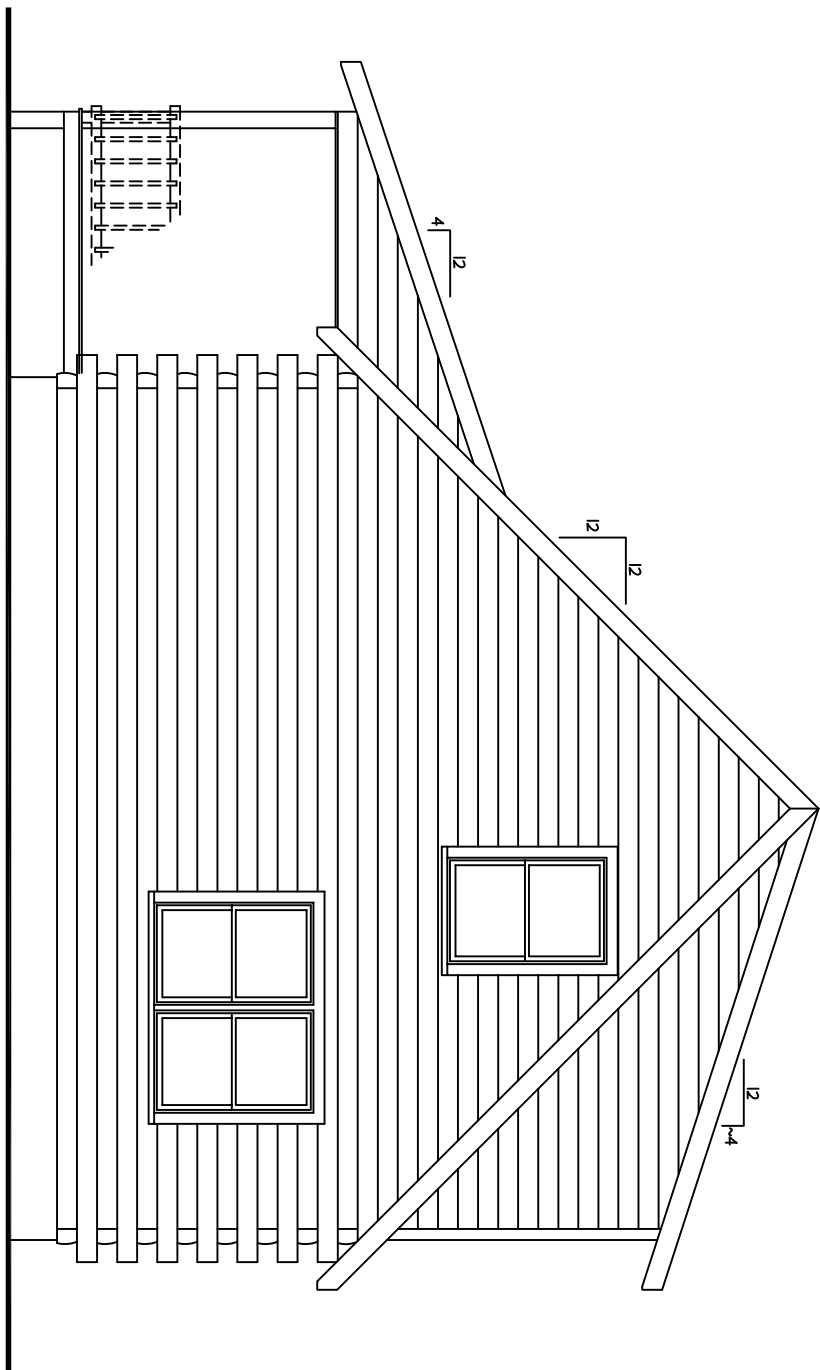

RIGHT ELEVATION
SCALE: 1/4" = 1'-0"

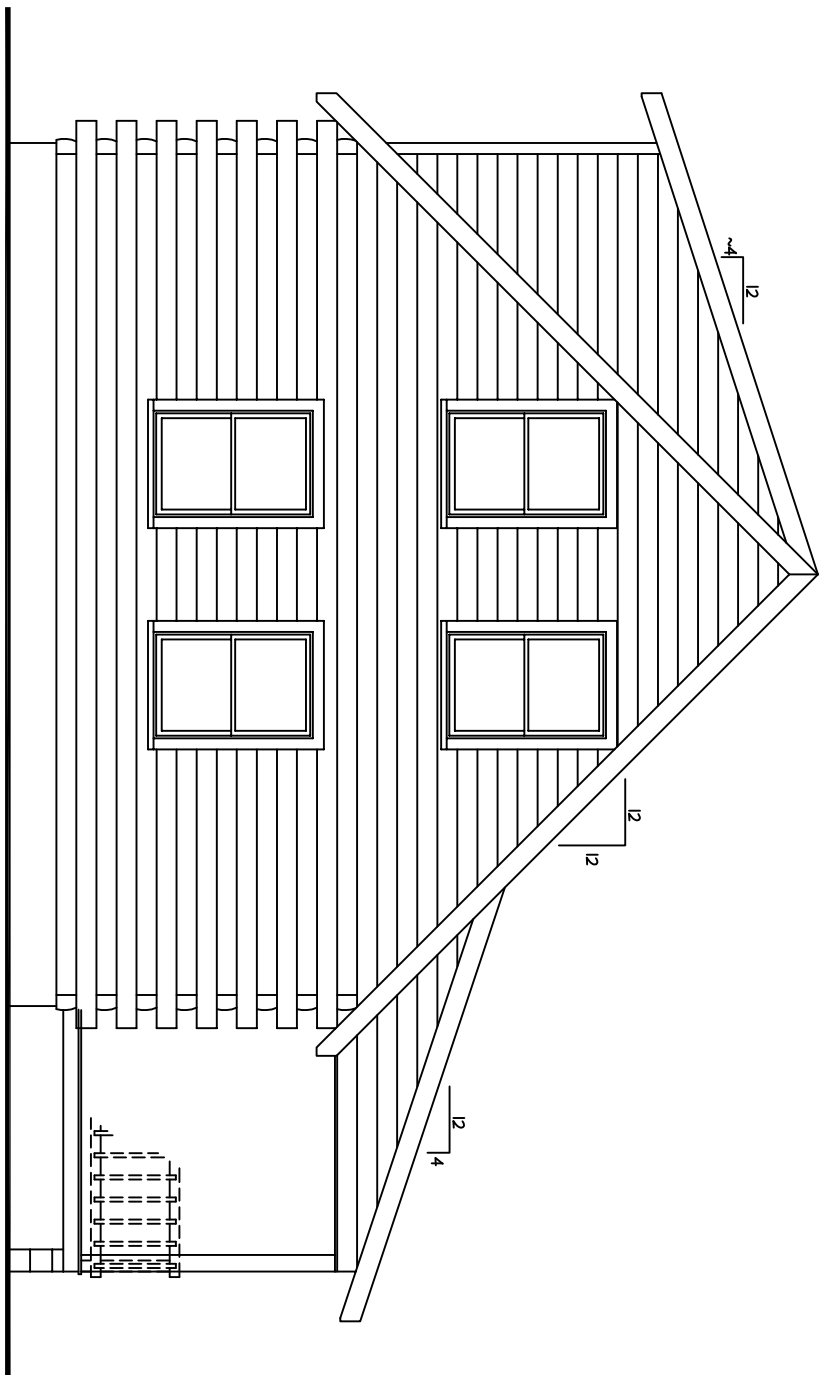

LEFT ELEVATION
SCALE: 1/4" = 1'-0"

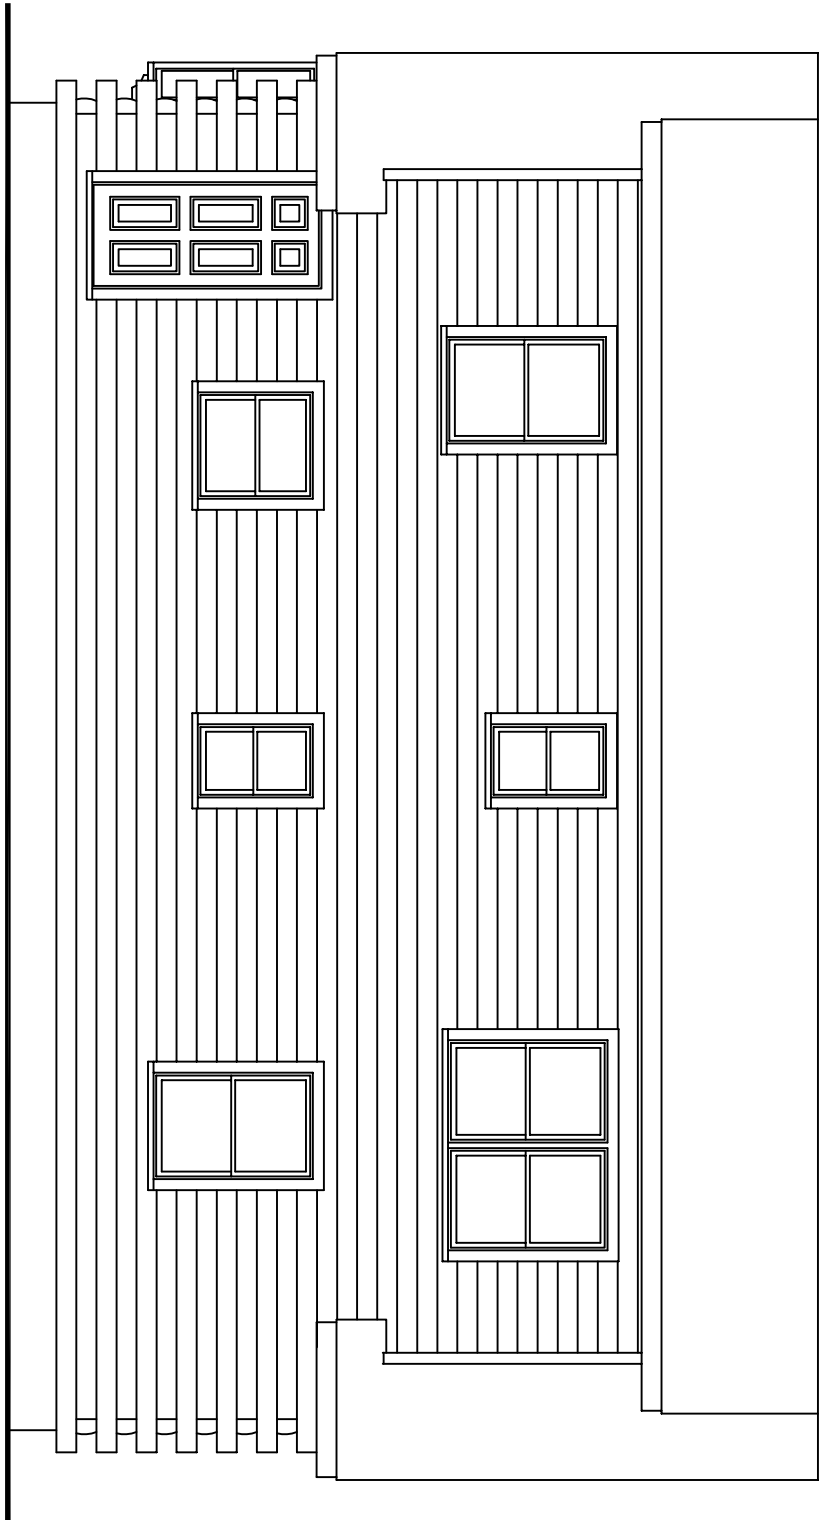

REAR ELEVATION
SCALE: 1/4" = 1'-0"

FOR ILLUSTRATIVE
PURPOSES ONLY.
NOT FOR CONSTRUCTION.



The Patriot