



FOR ILLUSTRATIVE  
PURPOSES ONLY.  
NOT FOR CONSTRUCTION.

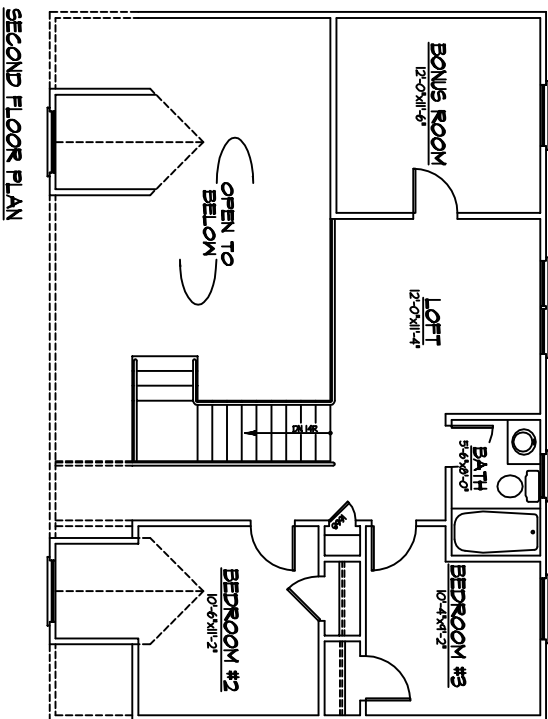

*The Cleven*

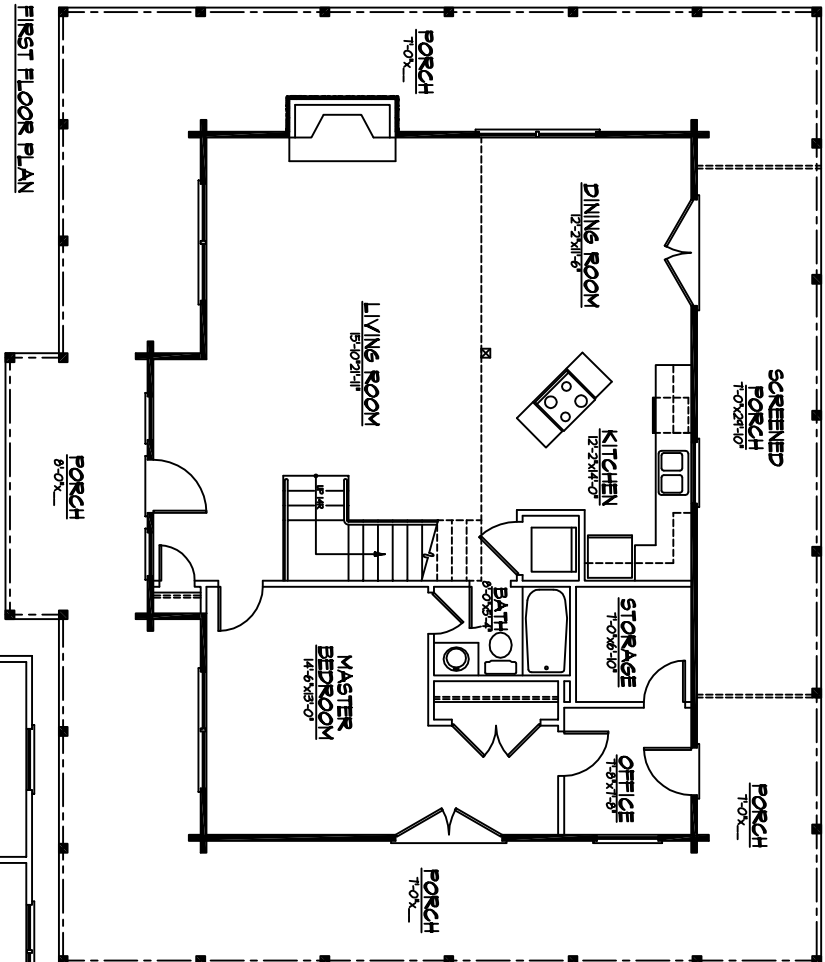

**SQUARE FOOTAGE:**


FIRST FLOOR	1120
SECOND FLOOR	614
TOTAL LIVING SPACE	1734
PORCH	149

FOR ILLUSTRATIVE PURPOSES ONLY.  
NOT FOR CONSTRUCTION.




# The Cleven


FRONT ELEVATION  
SCALE: 1/4" = 1'-0"

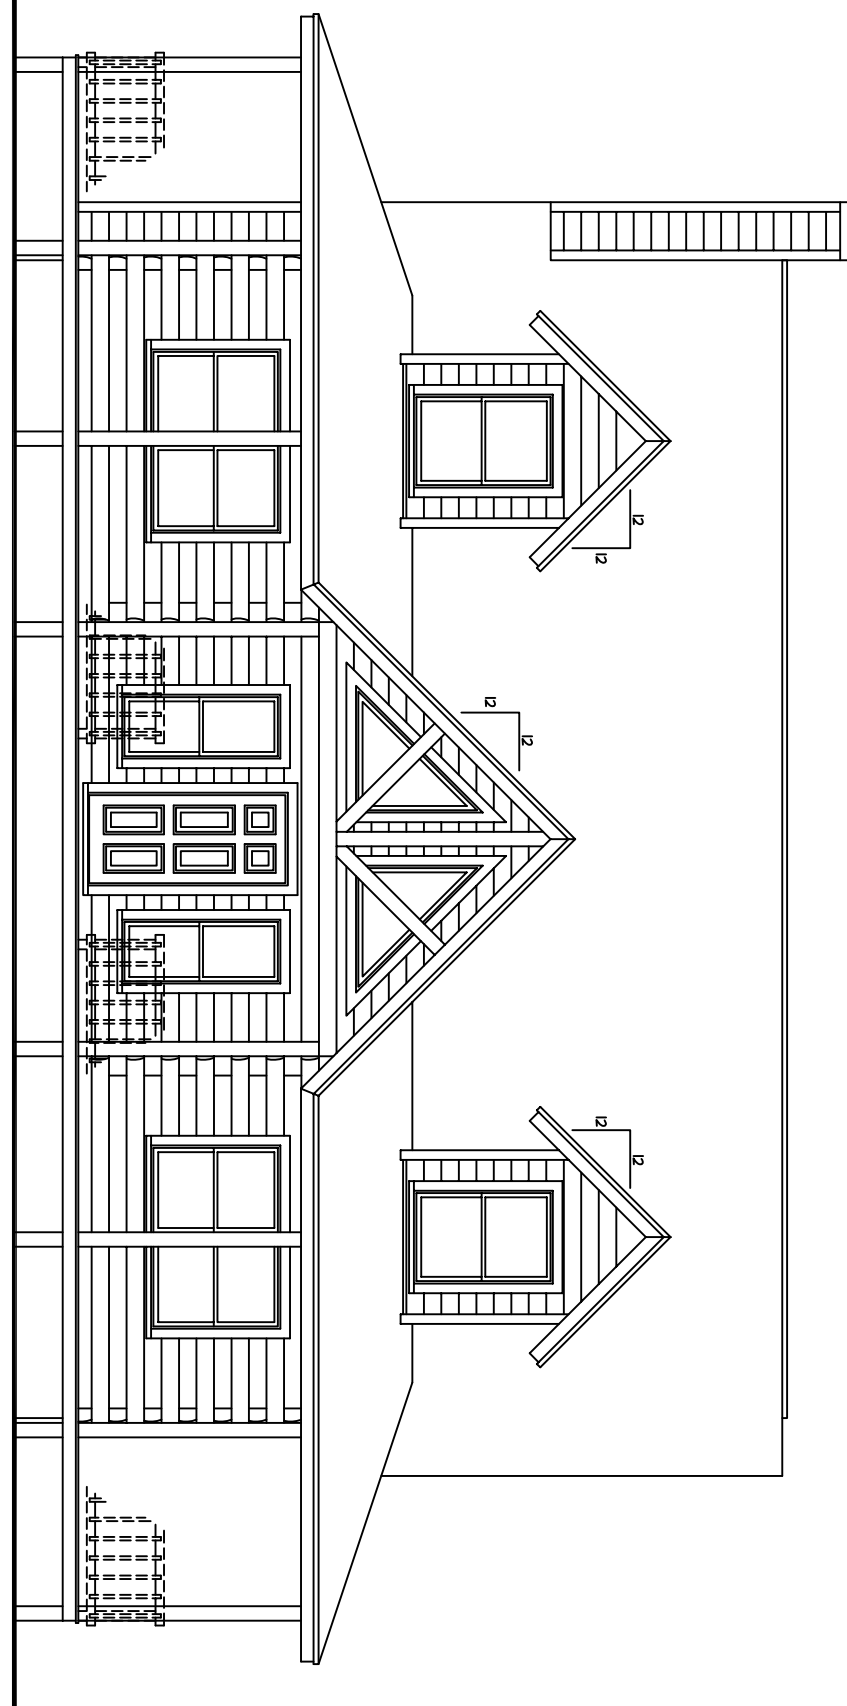


RIGHT ELEVATION  
SCALE: 1/4" = 1'-0"

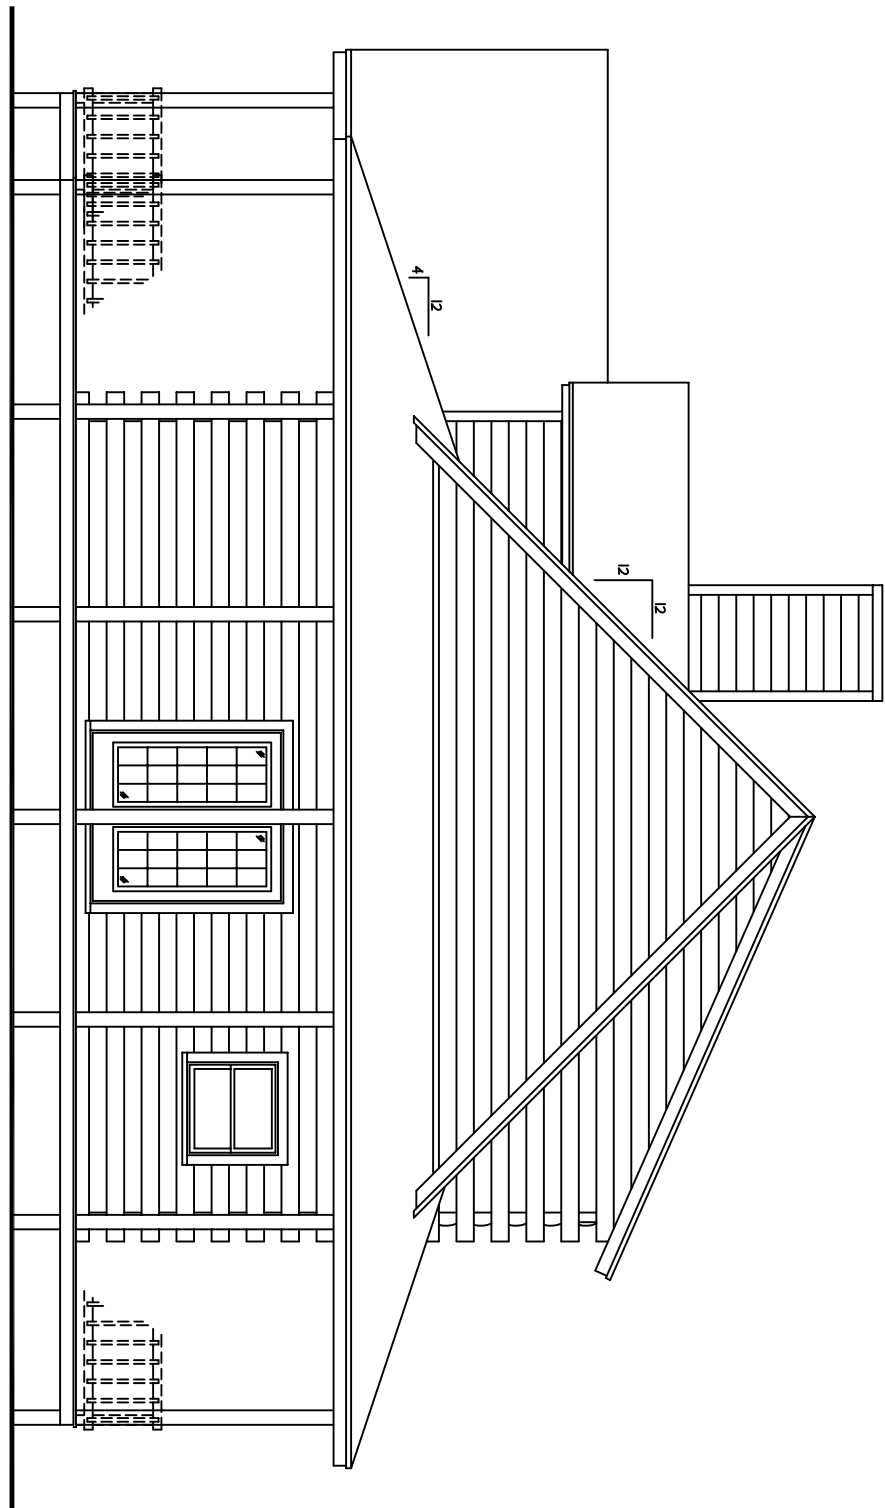

LEFT ELEVATION  
SCALE: 1/4" = 1'-0"

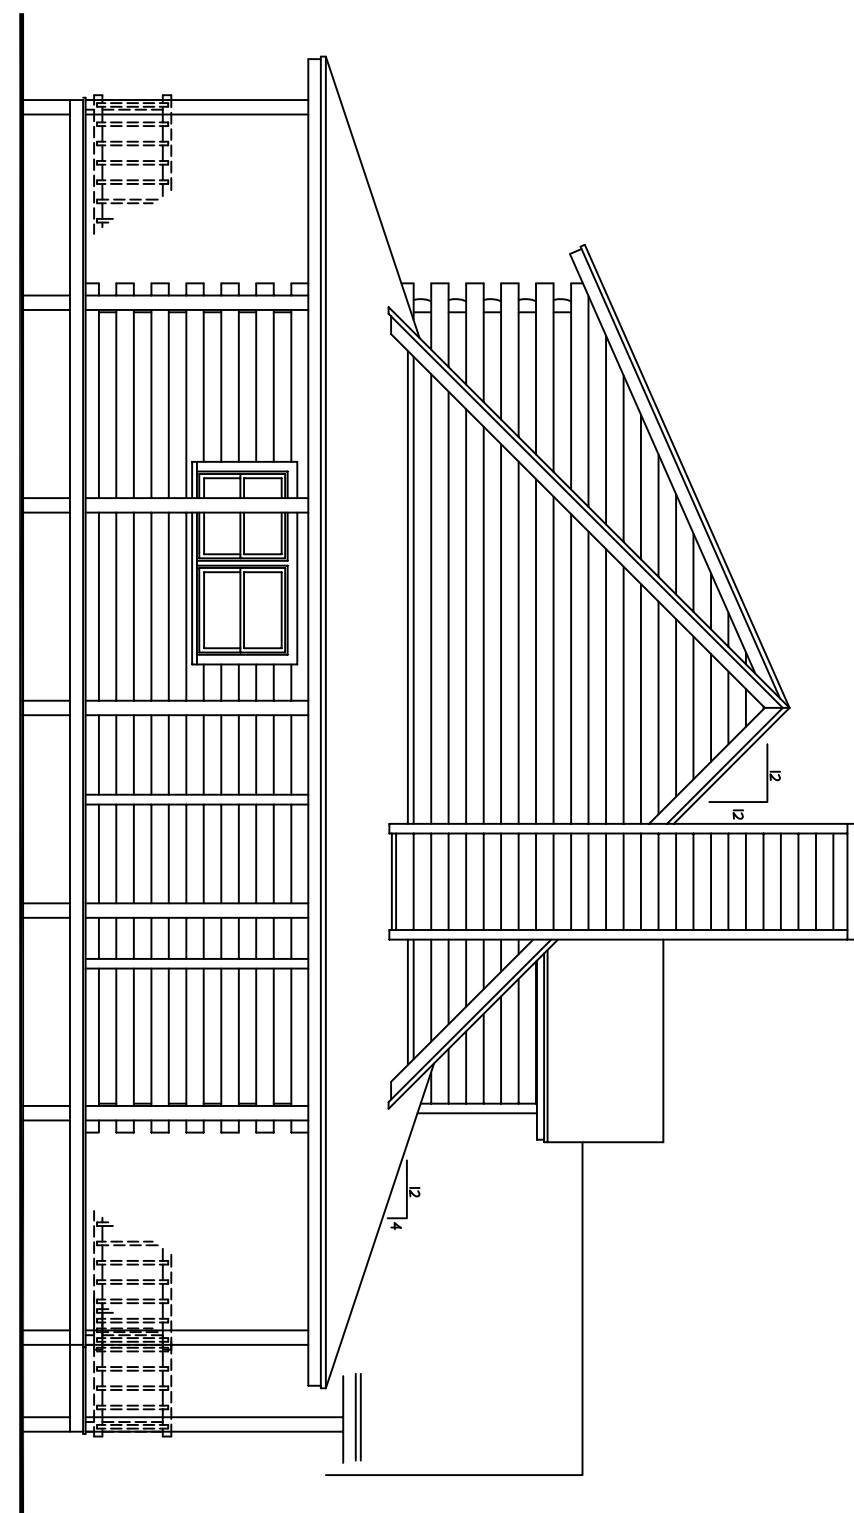

REAR ELEVATION  
SCALE: 1/4" = 1'-0"

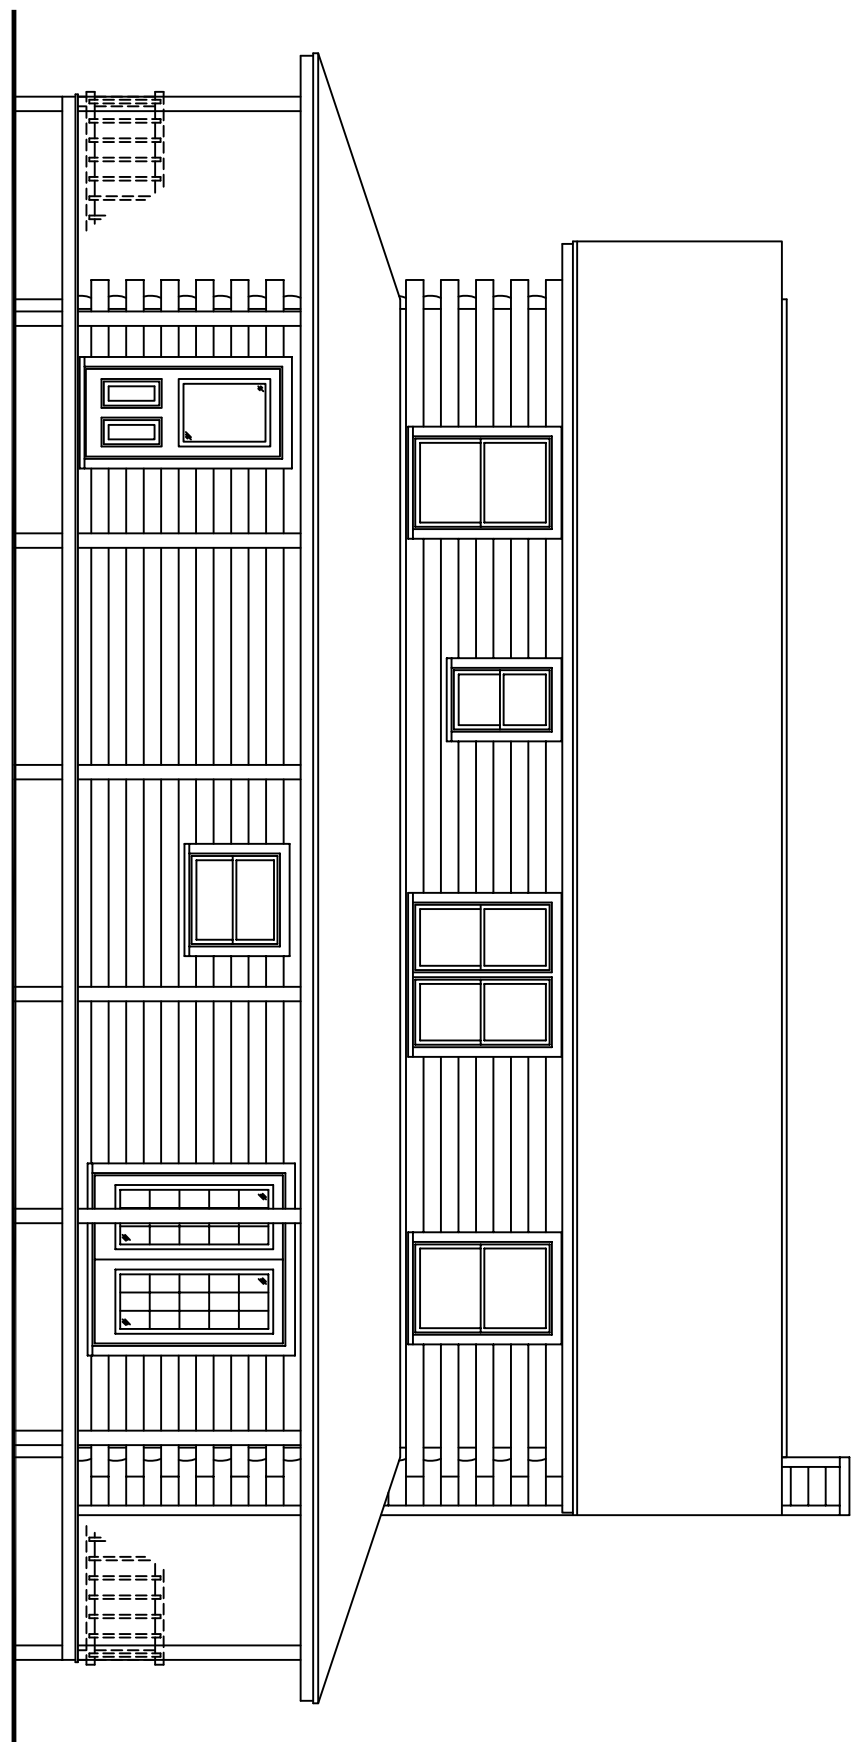

FOR ILLUSTRATIVE  
PURPOSES ONLY.  
NOT FOR CONSTRUCTION.



*The Cleven*