


FOR ILLUSTRATIVE  
PURPOSES ONLY.  
NOT FOR CONSTRUCTION.




# *The Hermitage*

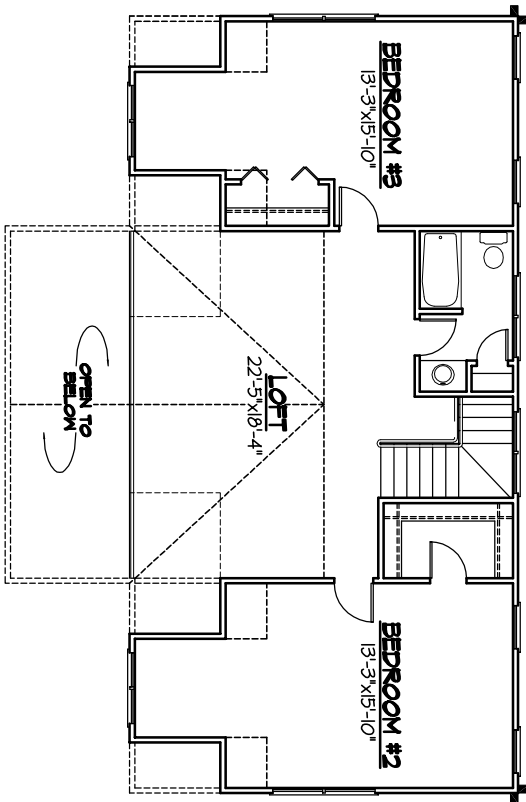

**SECOND FLOOR PLAN**

**SQUARE FOOTAGE:**

FIRST FLOOR.....	1434
SECOND FLOOR.....	1170
PORCHES.....	608
DECK.....	336
TOTAL LIVING SPACE.....	2604

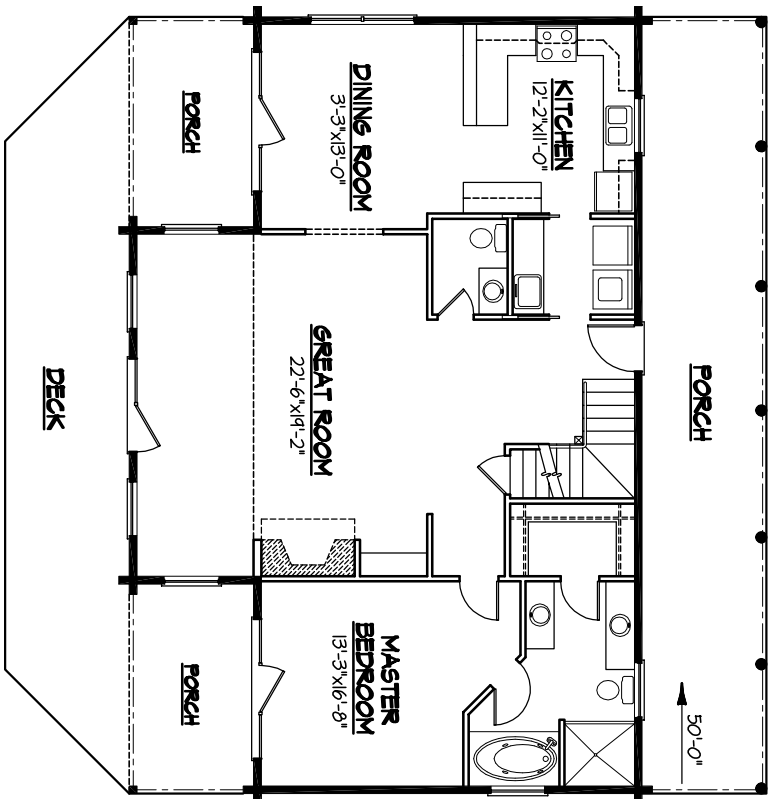


**FIRST FLOOR PLAN**


FOR ILLUSTRATIVE  
PURPOSES ONLY.  
NOT FOR CONSTRUCTION.




*The Hermitage*

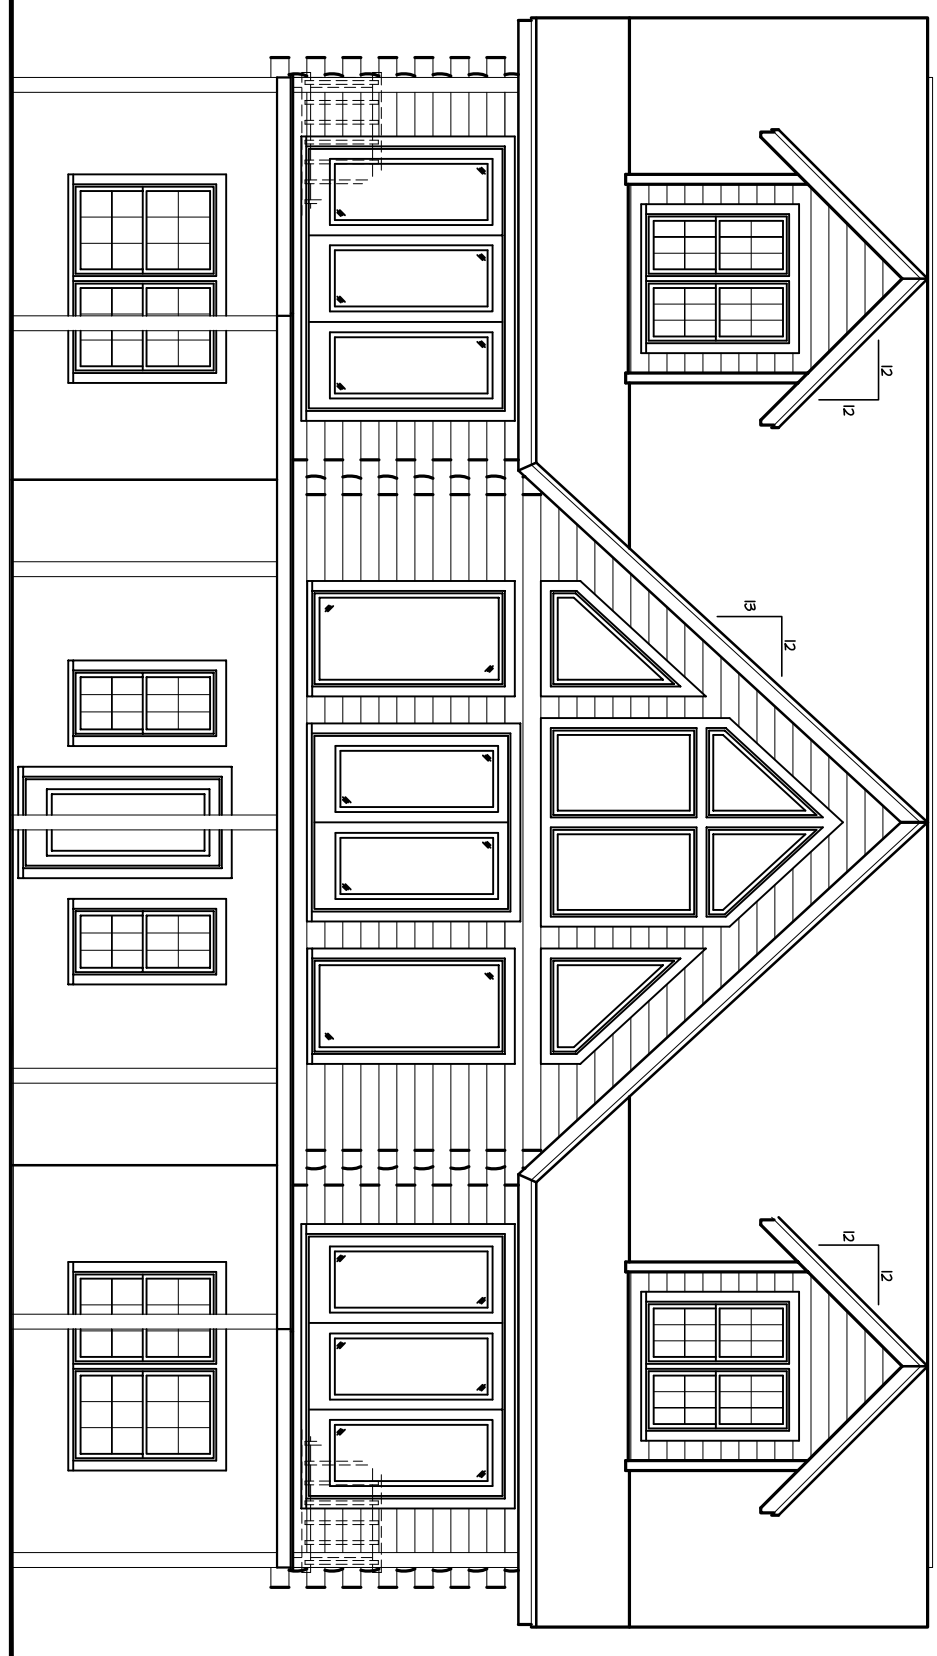


FRONT ELEVATION  
SCALE: 1/4" = 1'-0"

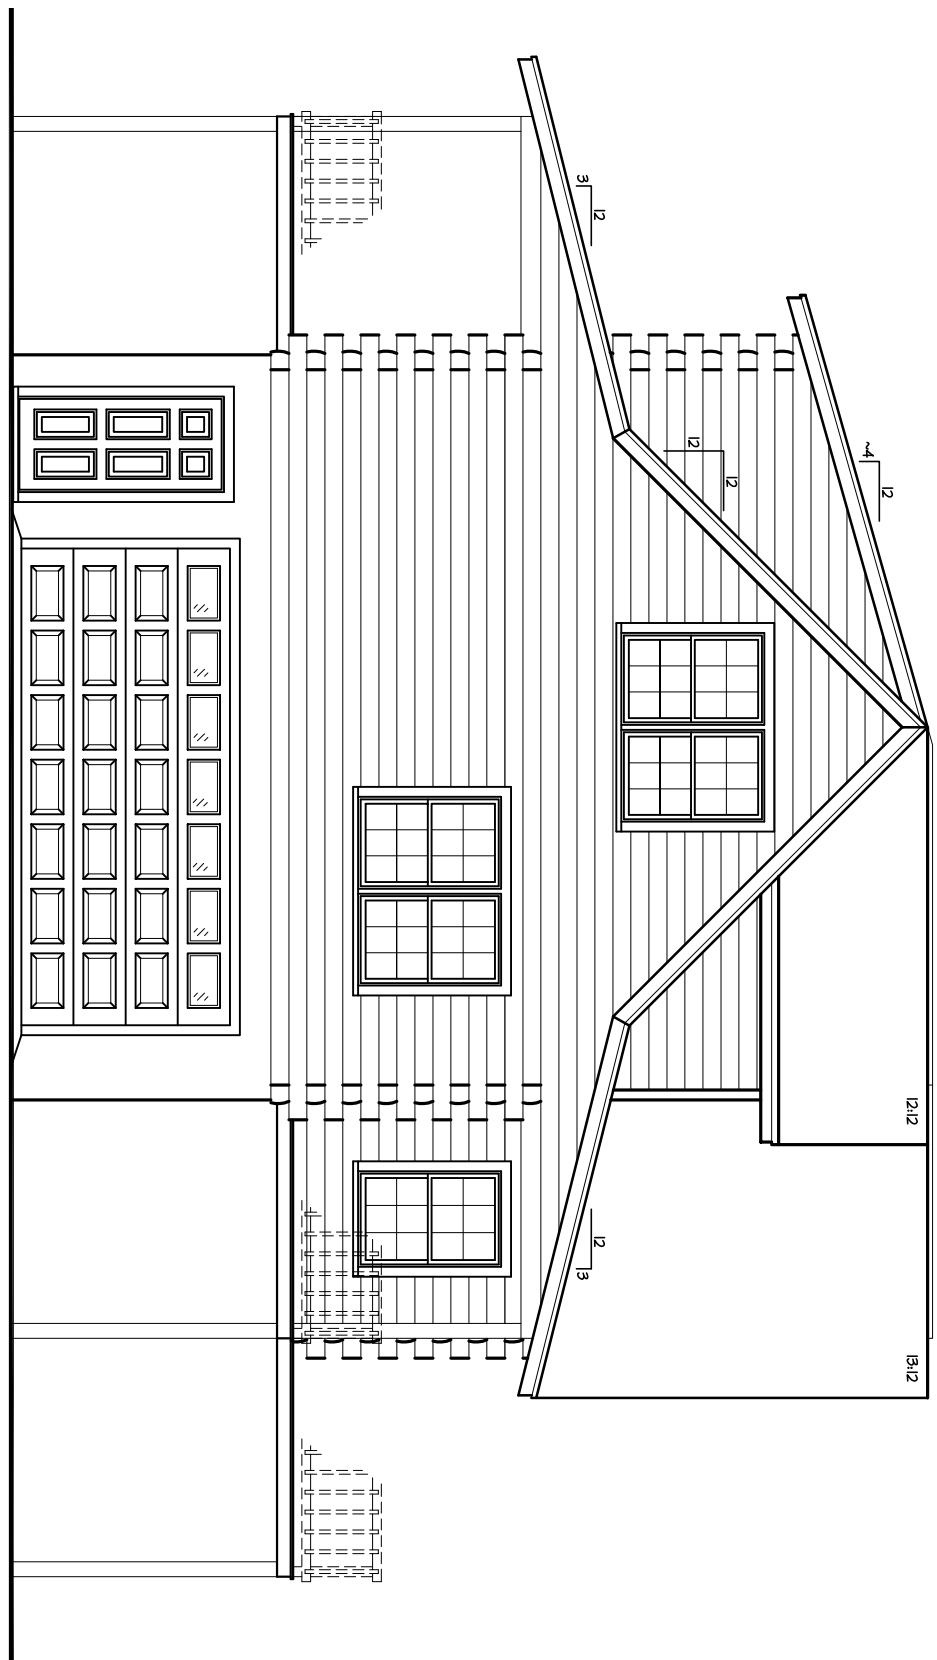

LEFT ELEVATION  
SCALE: 1/4" = 1'-0"

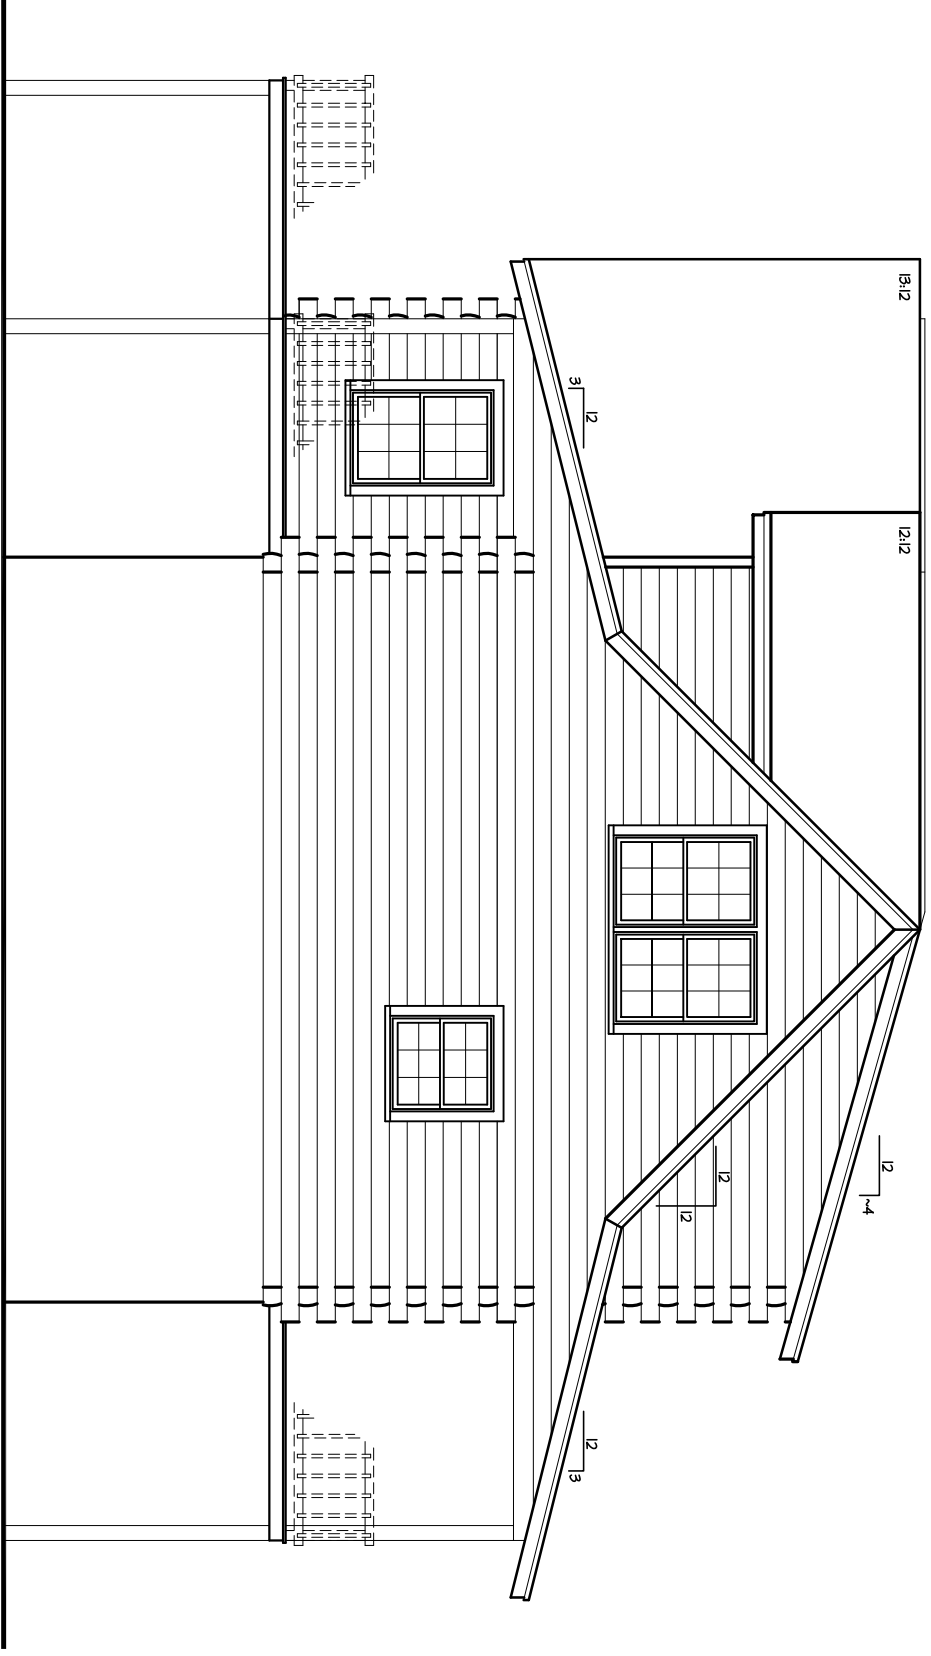

RIGHT ELEVATION  
SCALE: 1/4" = 1'-0"

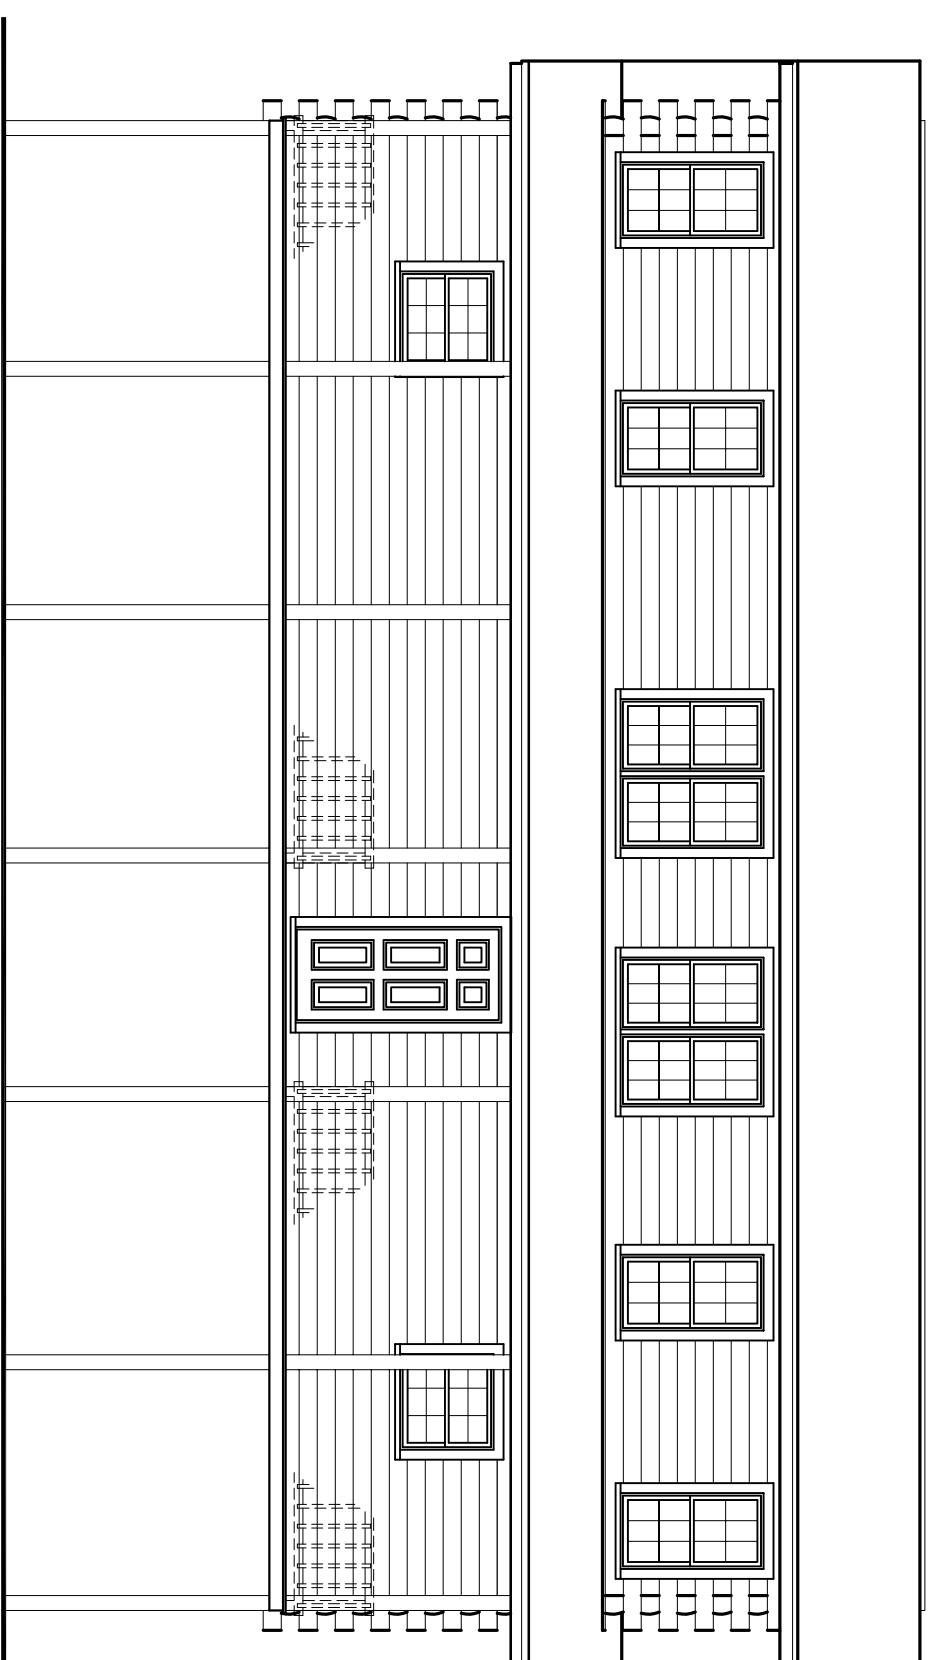

REAR ELEVATION  
SCALE: 1/4" = 1'-0"

FOR ILLUSTRATIVE  
PURPOSES ONLY.  
NOT FOR CONSTRUCTION.



*The Hermitage*