


FOR ILLUSTRATIVE
PURPOSES ONLY.
NOT FOR CONSTRUCTION.

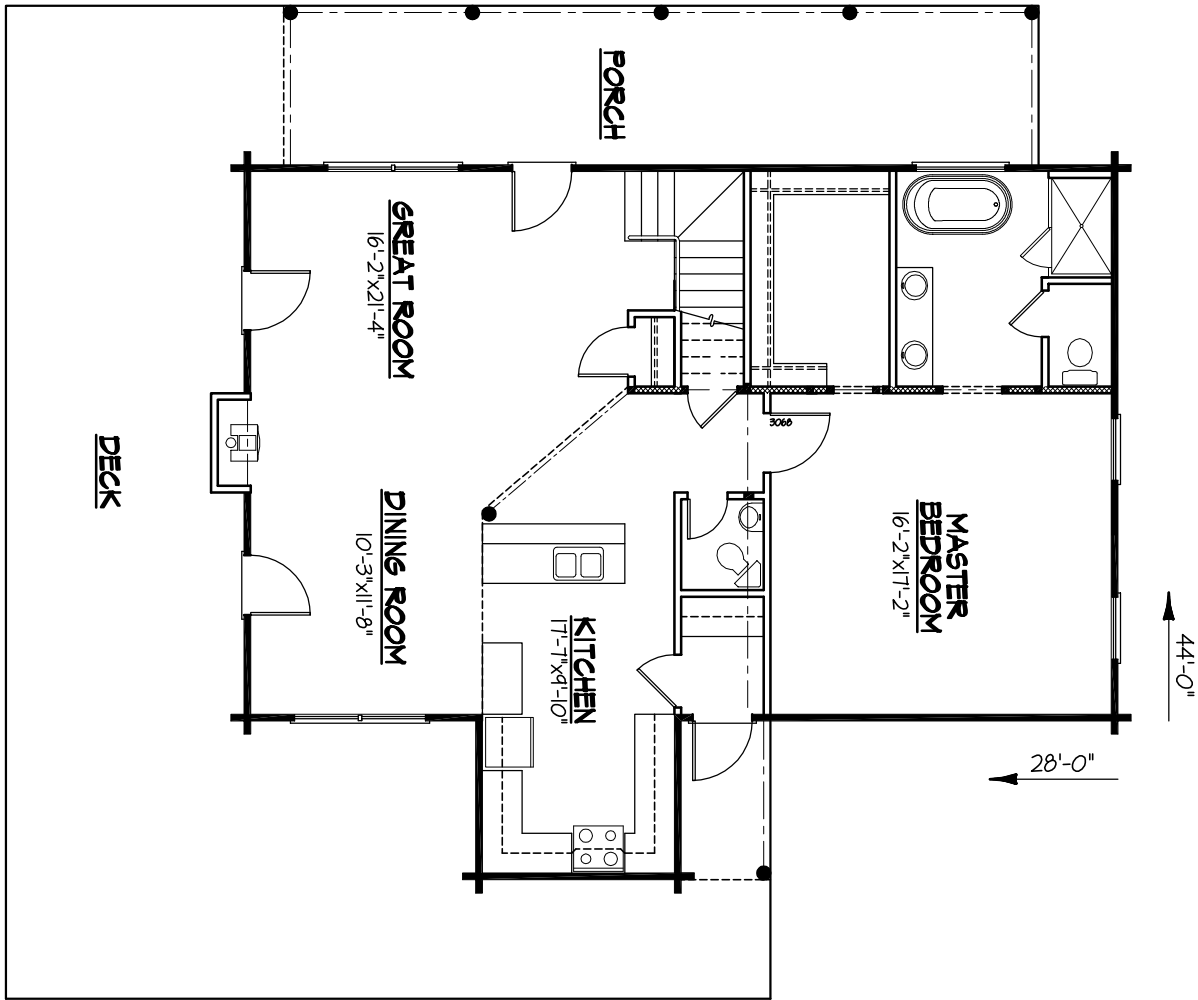


The Kelly

FIRST FLOOR PLAN




SECOND FLOOR PLAN

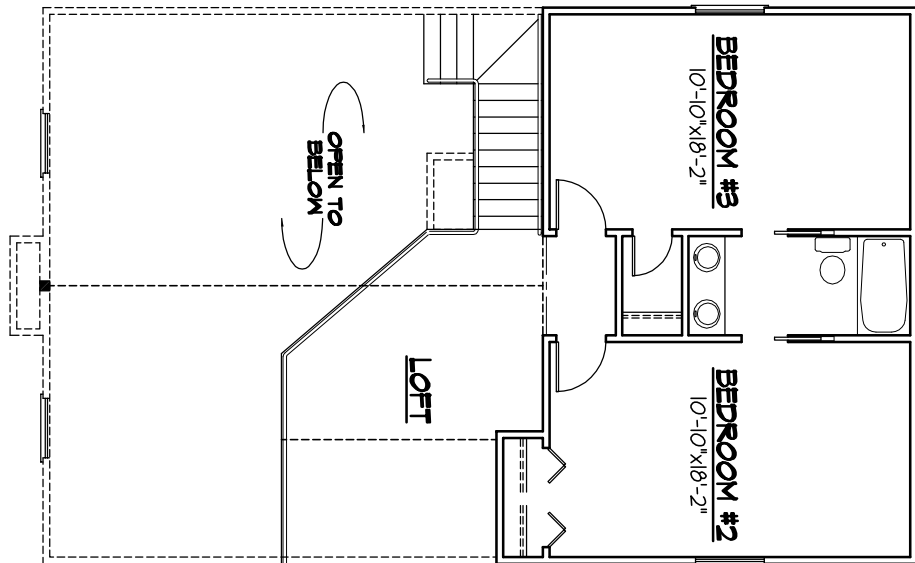

FOR ILLUSTRATIVE
PURPOSES ONLY.
NOT FOR CONSTRUCTION.




The Kelly

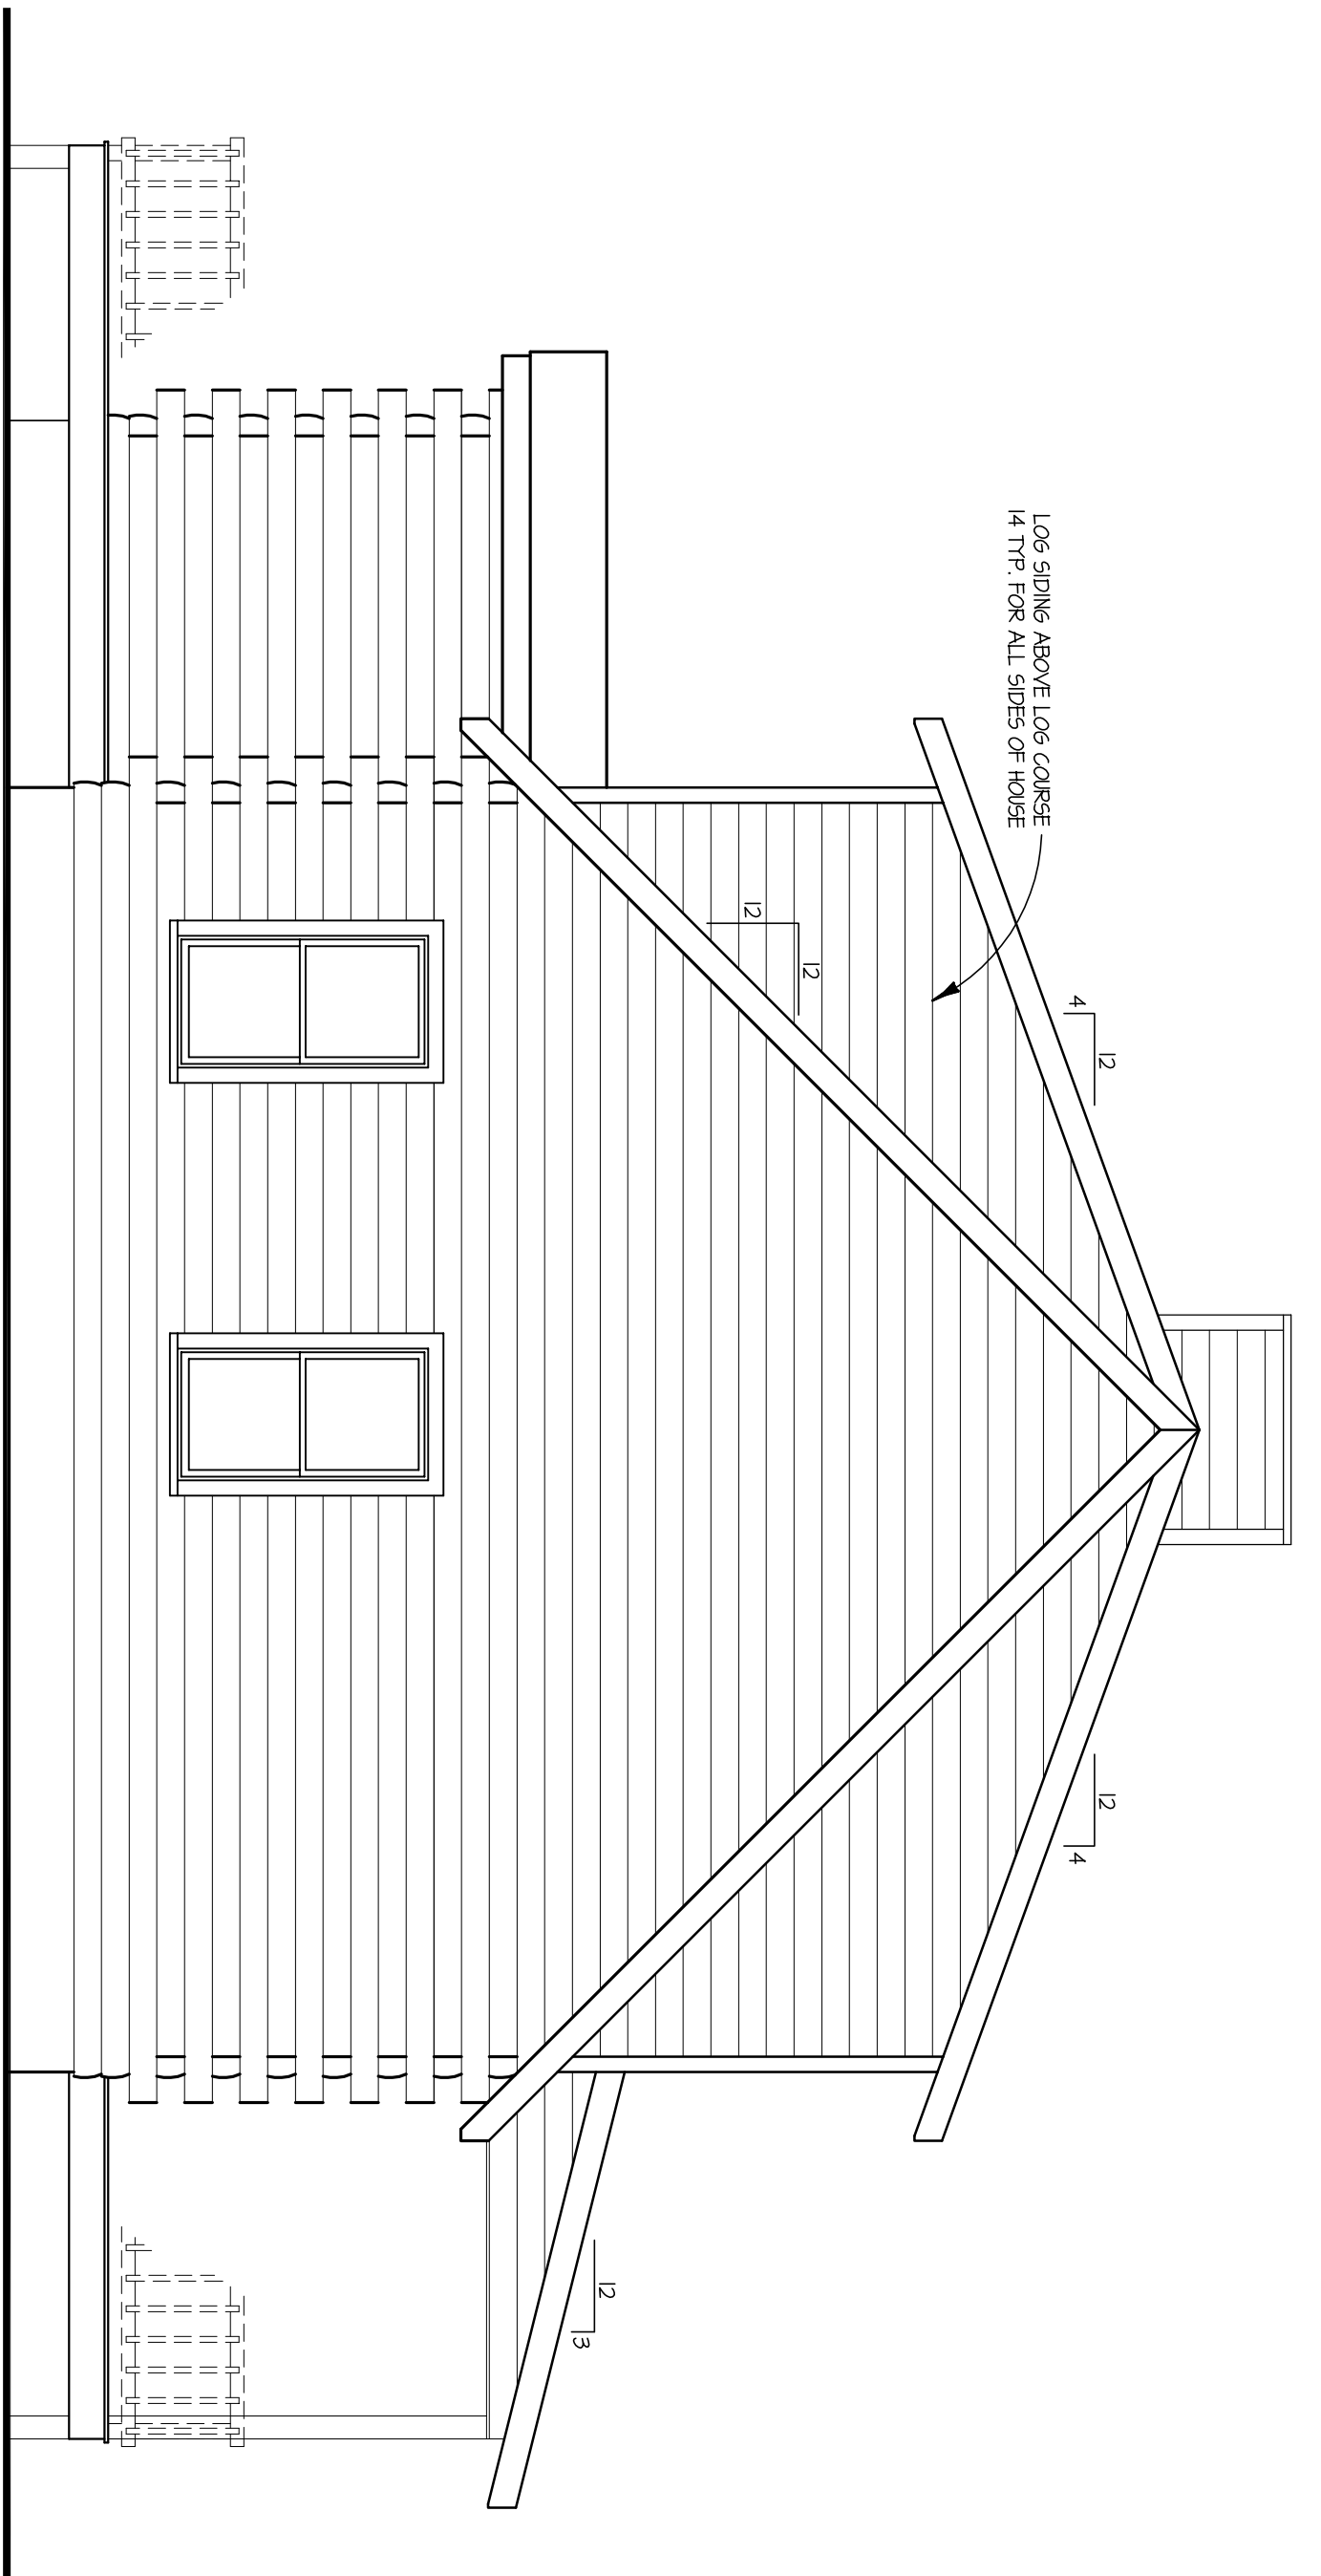

REAR ELEVATION

SCALE: 1/4" = 1'-0"

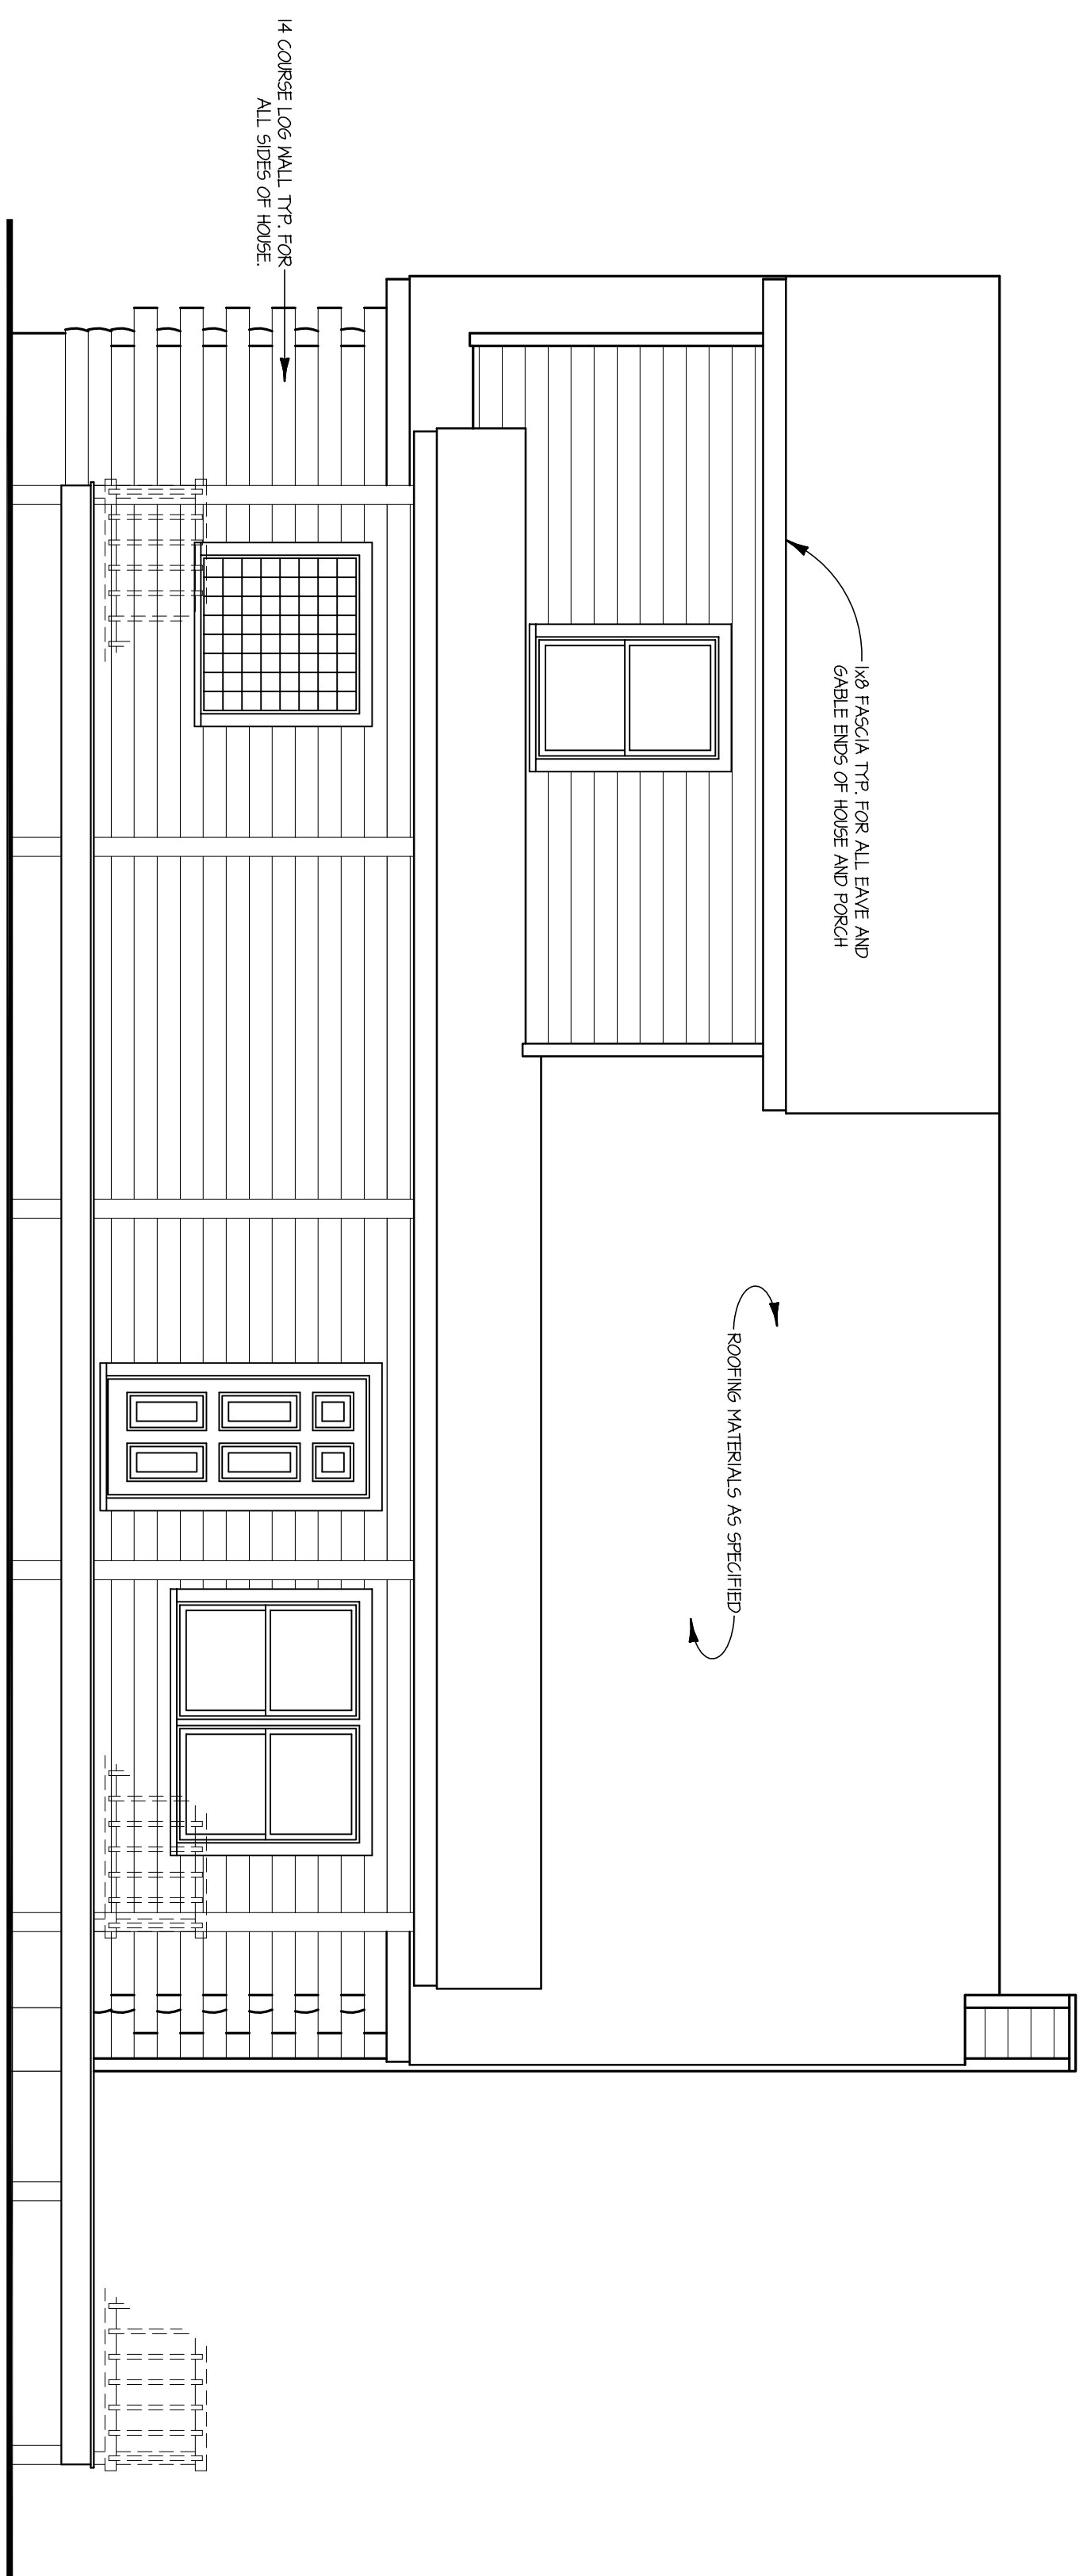

LEFT ELEVATION

SCALE: 1/4" = 1'-0"

FOR ILLUSTRATIVE PURPOSES ONLY.
NOT FOR CONSTRUCTION.



The Kelly