



FOR ILLUSTRATIVE  
PURPOSES ONLY.  
NOT FOR CONSTRUCTION.




*The Stonebridge*

**SQUARE FOOTAGE:**

FIRST FLOOR	1514
SECOND FLOOR	1283
BASEMENT	1408
GARAGE	616
TOTAL LIVING SPACE	3105
PORCH/DECKS	908

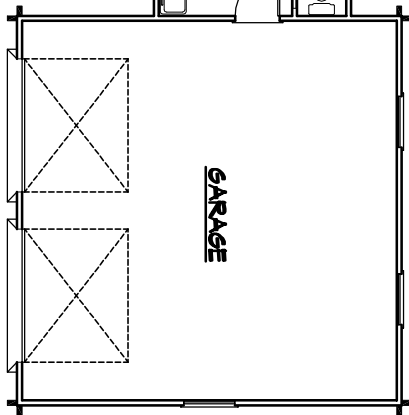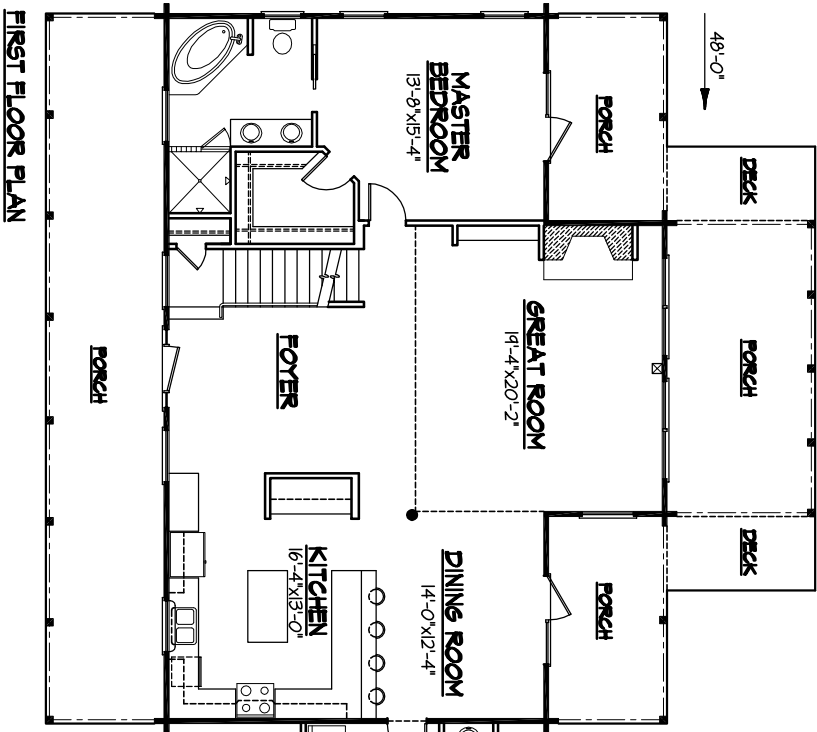


**SECOND FLOOR PLAN**

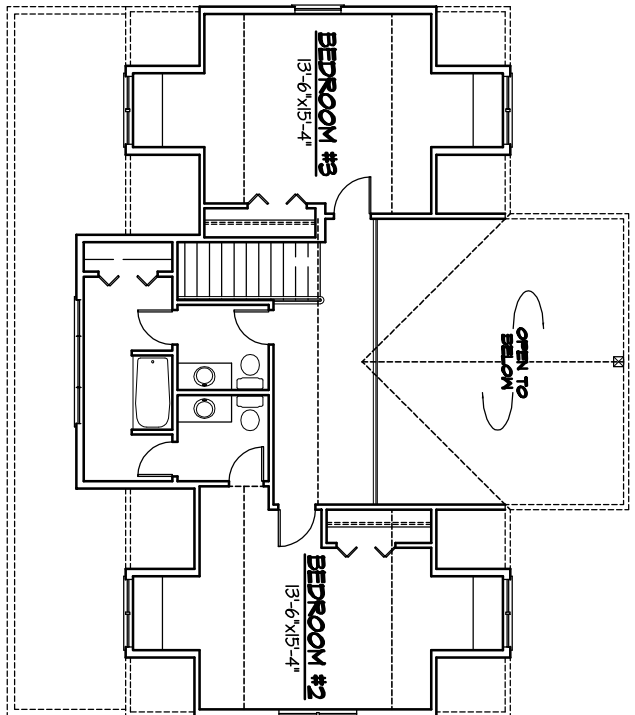


FOR ILLUSTRATIVE  
PURPOSES ONLY.  
NOT FOR CONSTRUCTION.



*The Stonebridge*

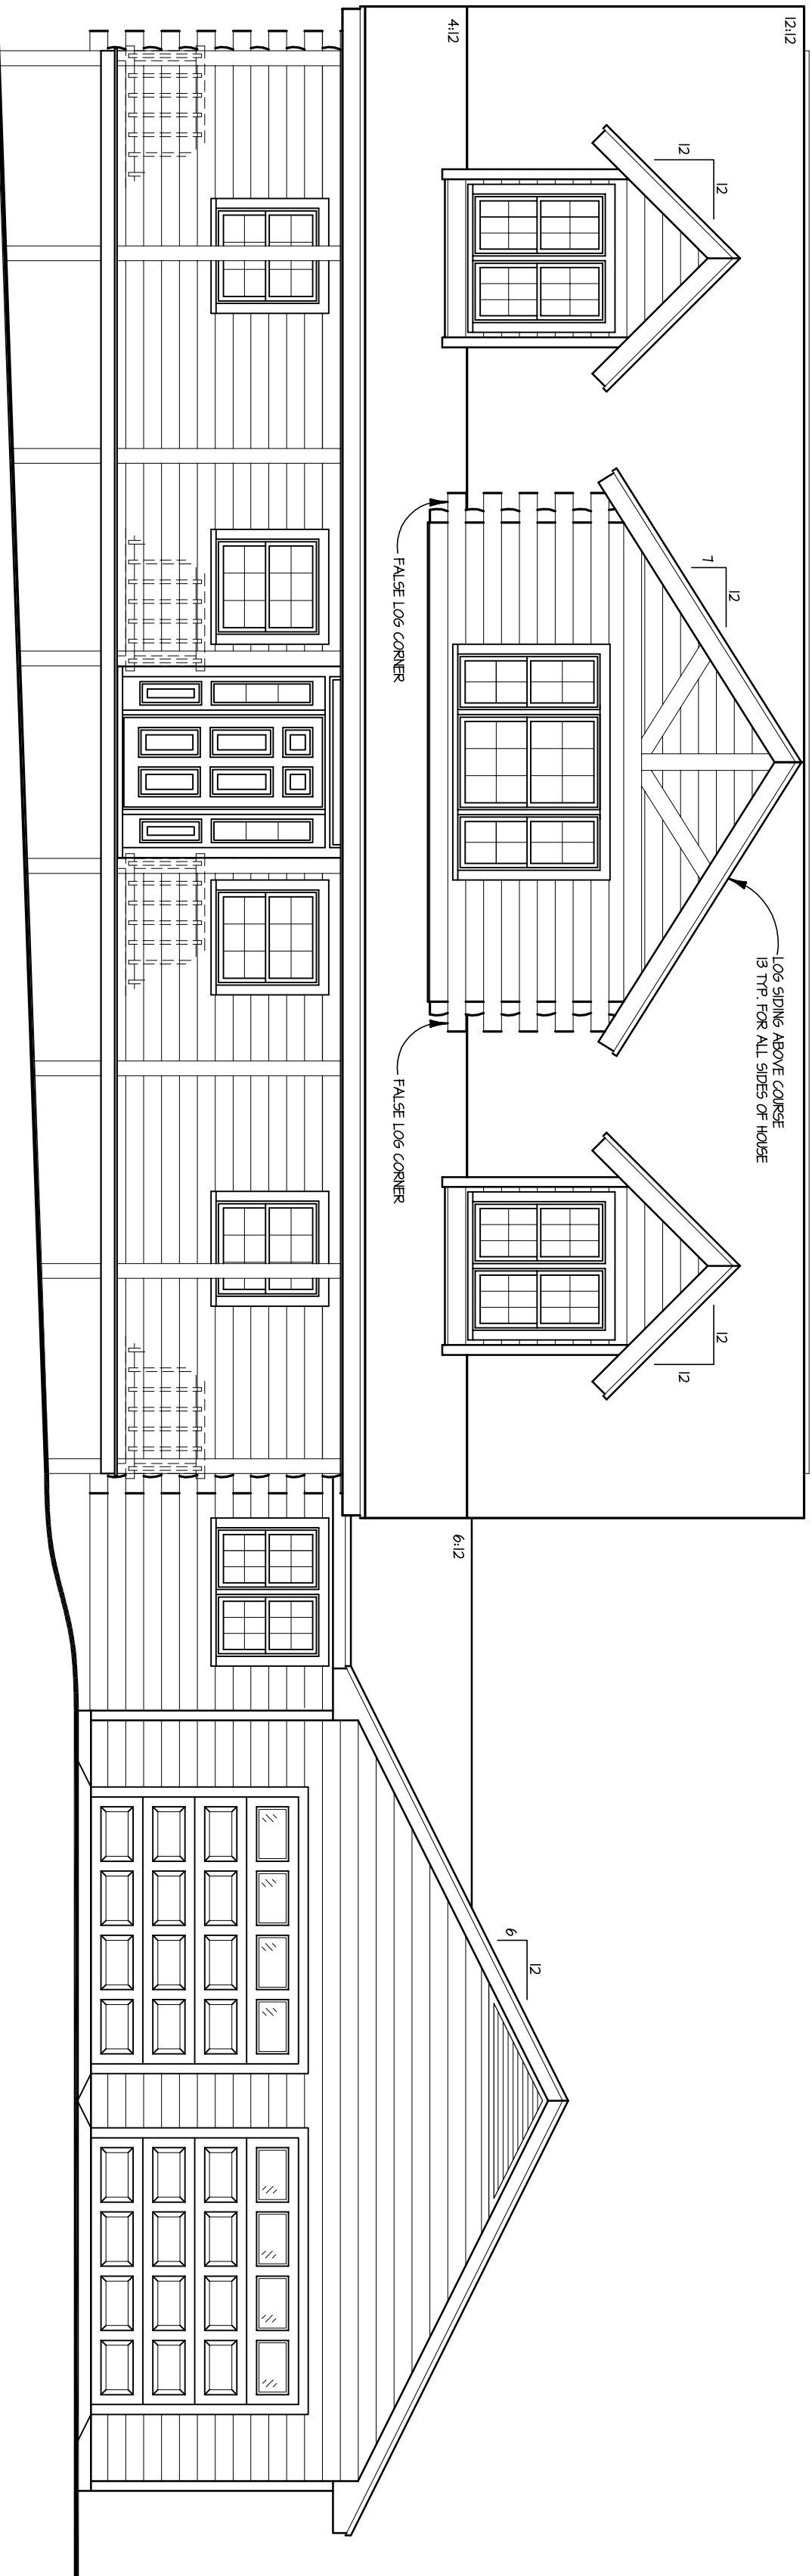

**FRONT ELEVATION**  
SCALE: 3/8" = 1'-0"

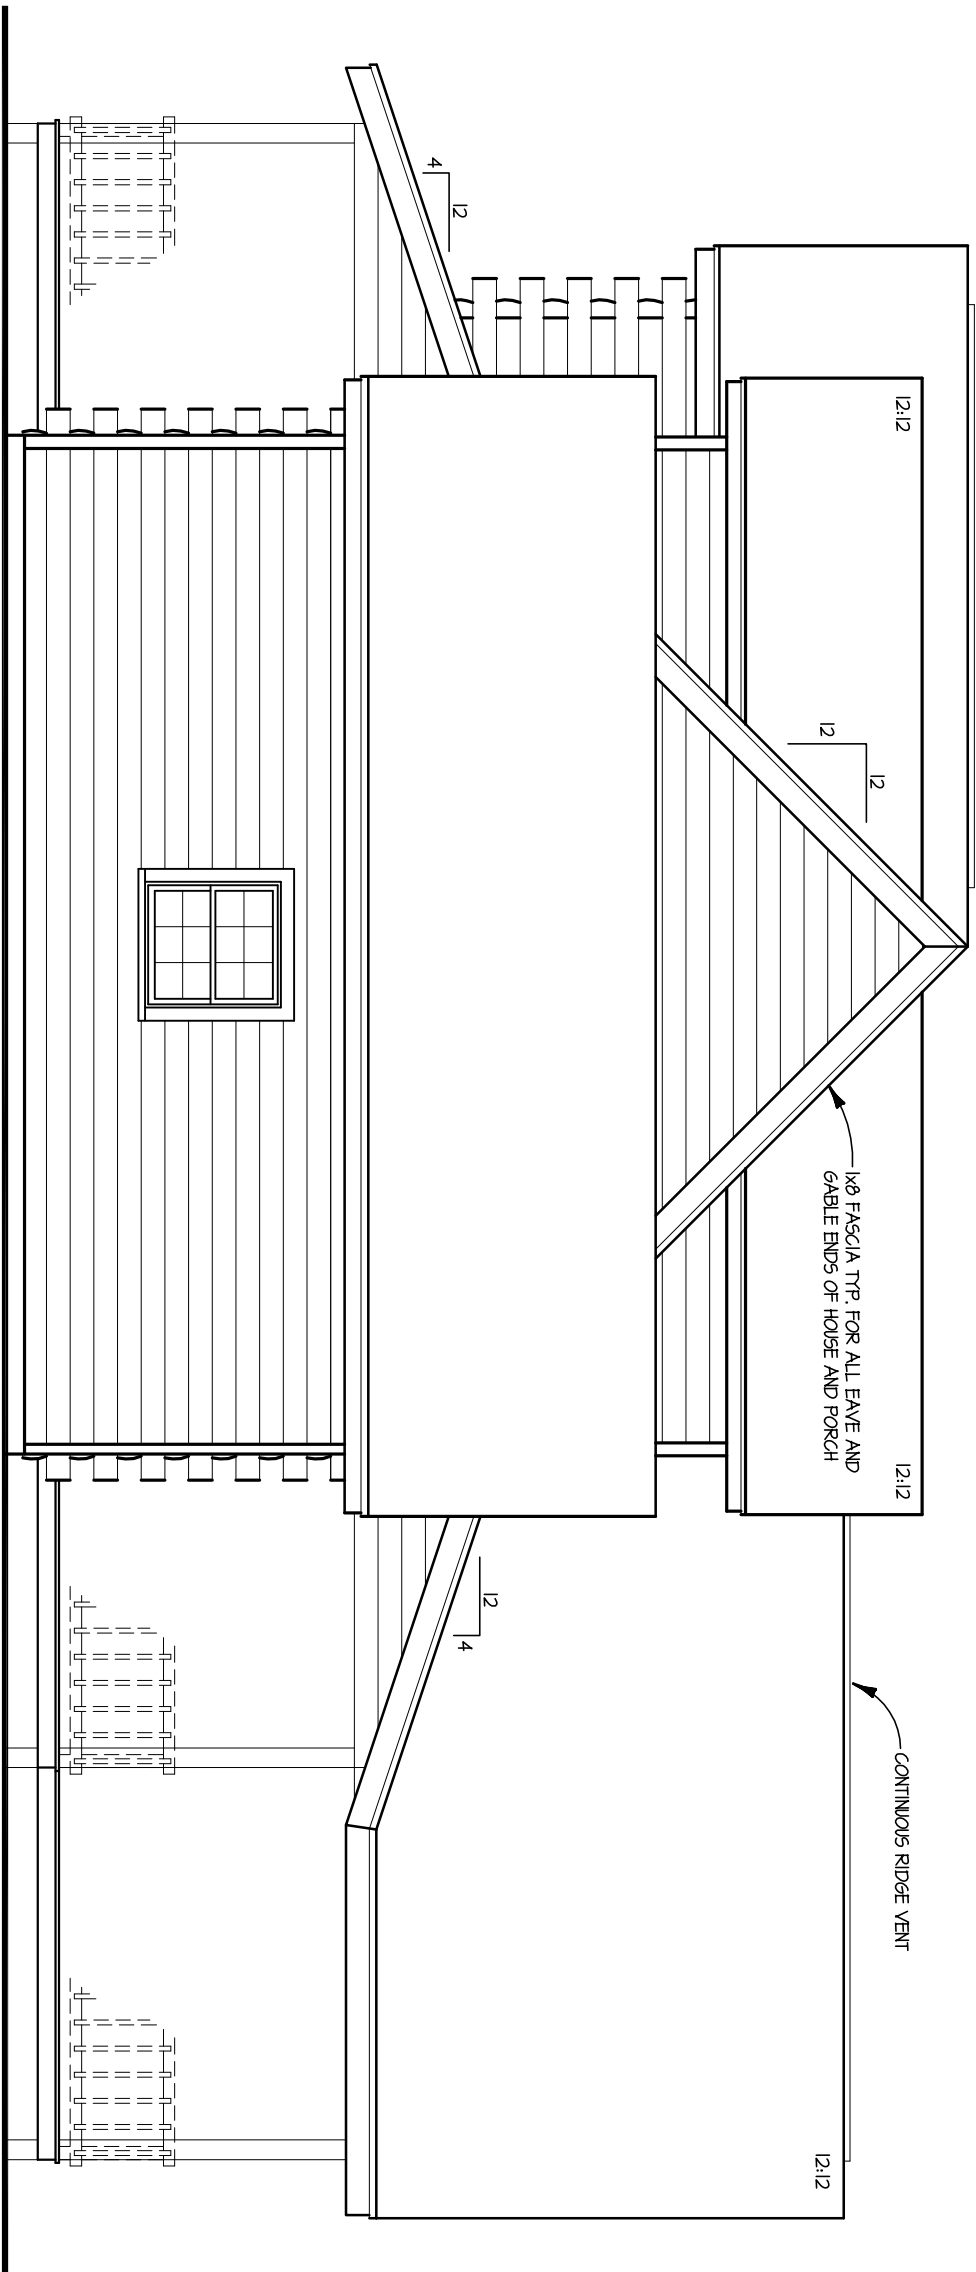


**RIGHT ELEVATION**  
SCALE: 3/8" = 1'-0"

FOR ILLUSTRATIVE  
PURPOSES ONLY.  
NOT FOR CONSTRUCTION.




*The Stonebridge*

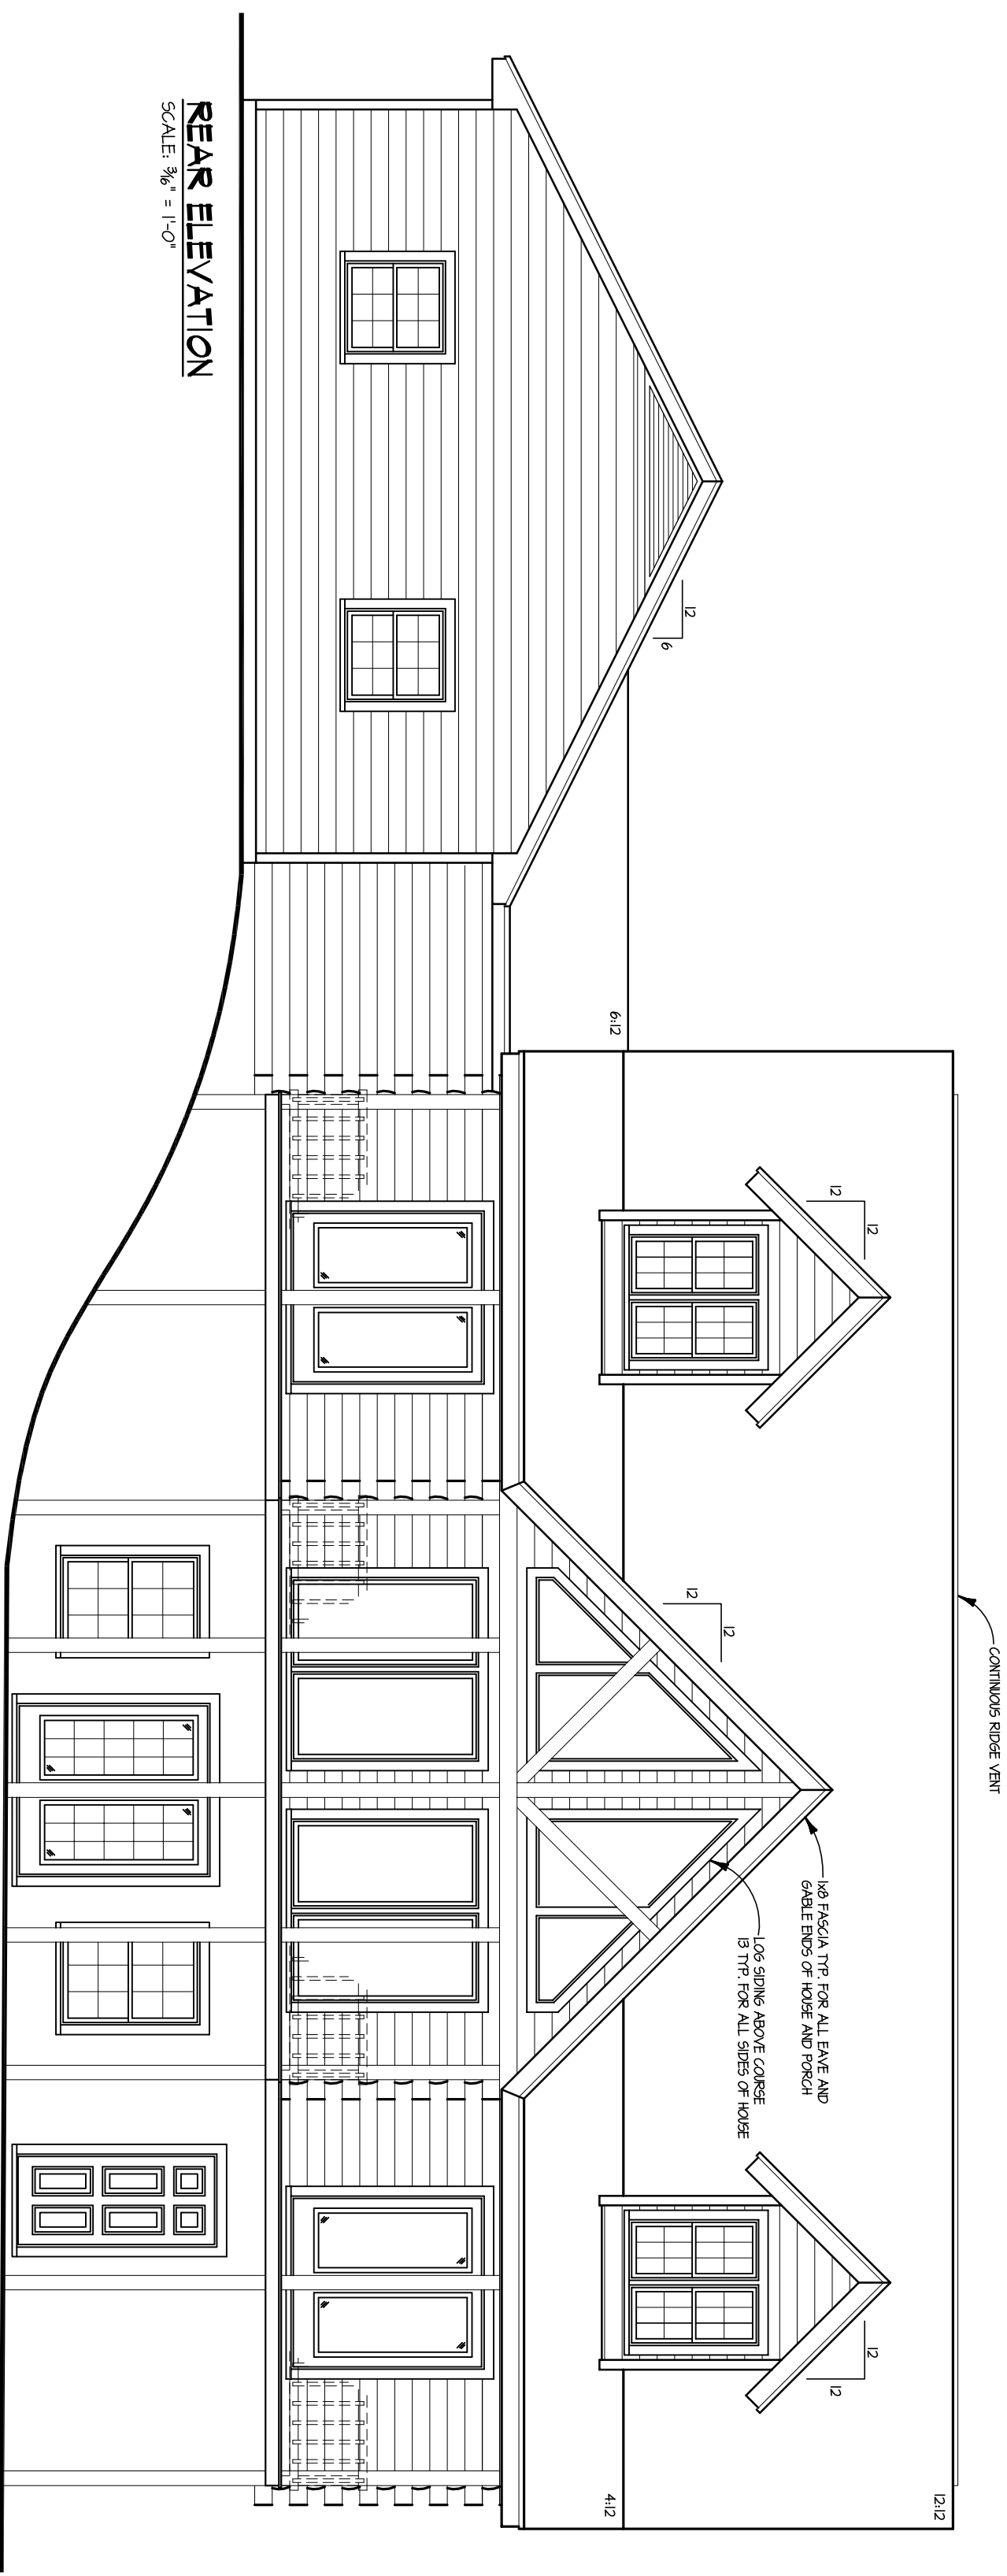

REAR ELEVATION

SCALE: 3/8" = 1'-0"

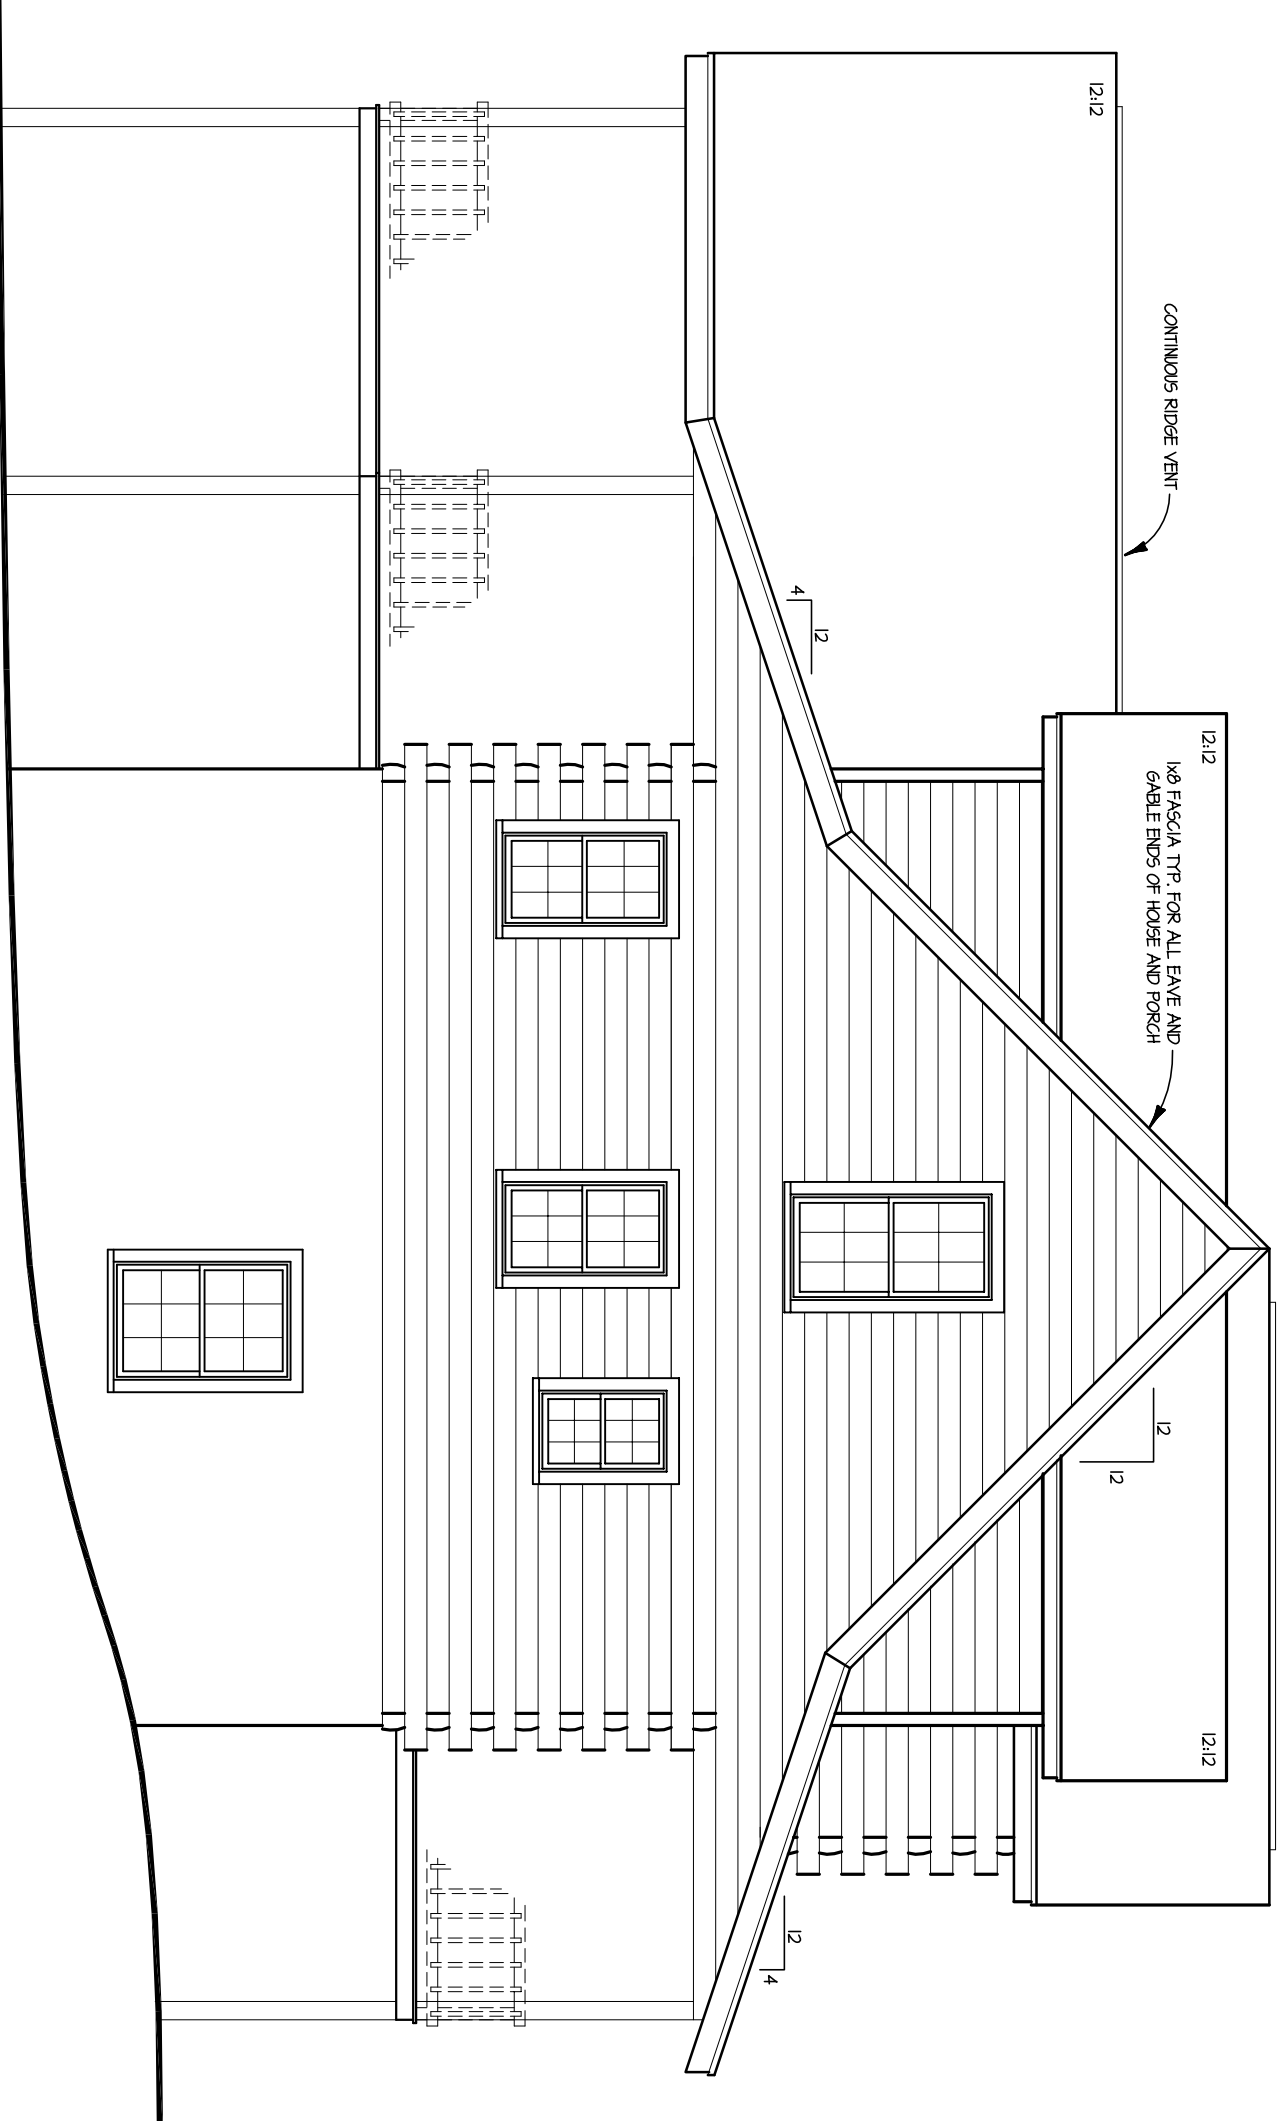

LEFT ELEVATION

SCALE: 3/8" = 1'-0"

FOR ILLUSTRATIVE  
PURPOSES ONLY.  
NOT FOR CONSTRUCTION.



*The Stonebridge*